

Party Wall

Rear Garden

Party Wall

Rear Garden

Party Wall

NOTES
CONTRACTORS MUST VERIFY ALL DIMENSIONS ON SITE BEFORE
COMMENCING ANY WORK ON SHOP DRAWINGS
DO NOT SCALE FROM THIS DRAWING
RS & TRA COPYRIGHT



Notes:

1. Do not scale this drawing



2. All dimensions to be verified on site
and any discrepancy reported to the
client

3. This drawing to be read in conjunction
with all relevant drawings


Dining Room
+2300

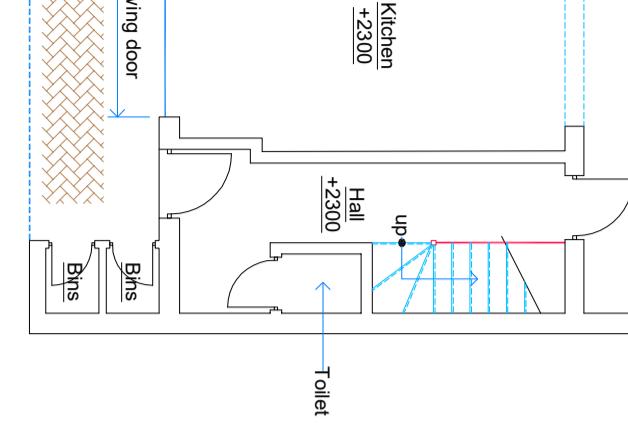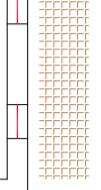

Existing Ground Floor Layout
+2300 denotes floor
to ceiling height
Front Drive

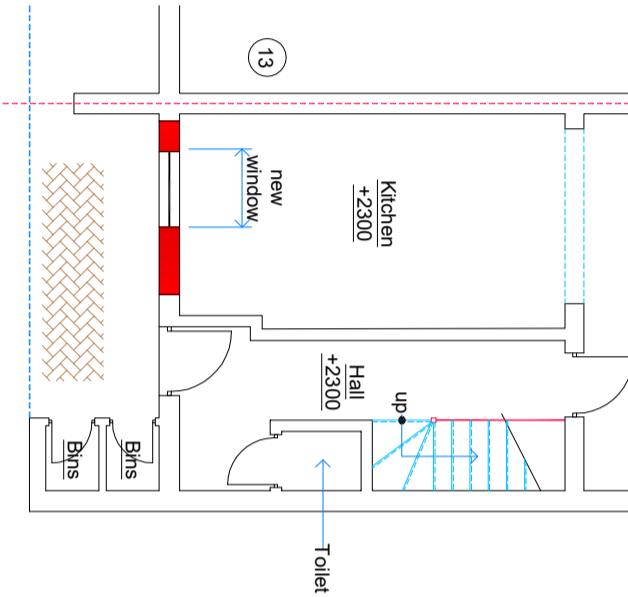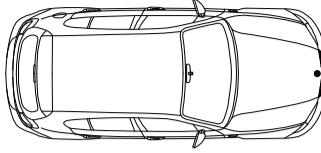


Proposed Ground Floor Layout
+2300 denotes floor
to ceiling height
Front Drive

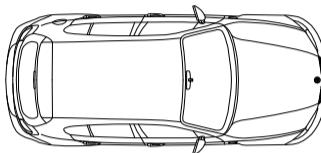

All New Facing
Brickwork & Windows
To Match Existing Dwelling
Landscaping To Suit
Natural Ground Profile
* denotes FD30 fire doors
(all to BCOs approval)


SD denotes mains operated,
self-contained smoke alarms
with battery back up
all to be interlinked

Final Position & Size Of New
Window To Clients Requirement

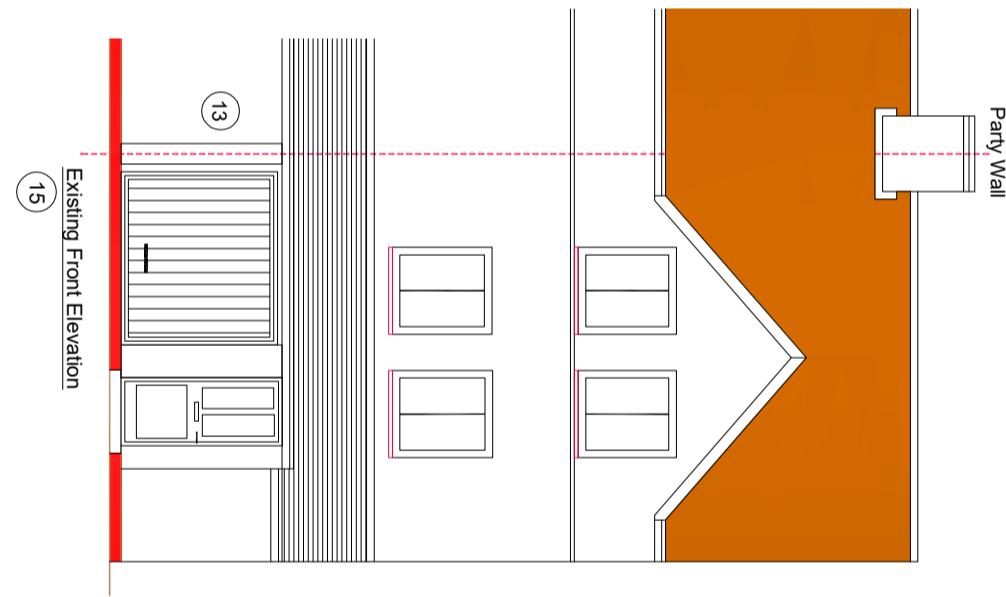

Existing Front Elevation
15

Party Wall

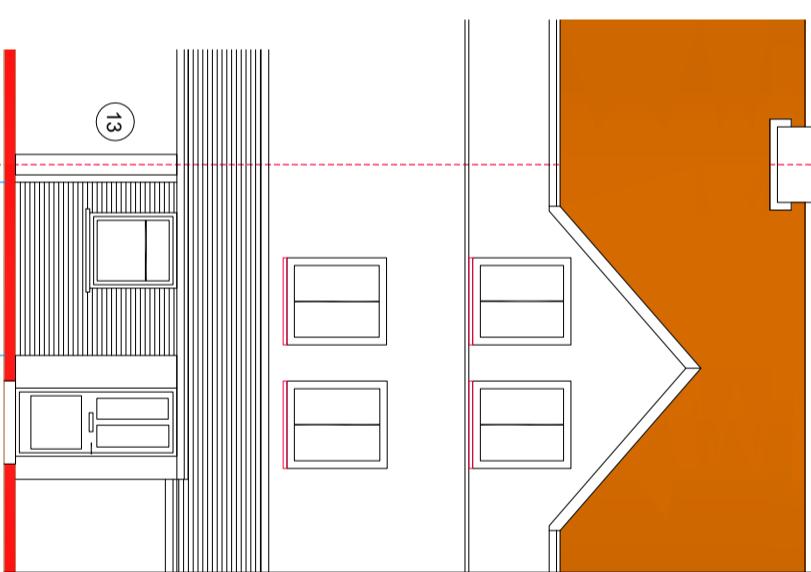

15

All New Facing
Brickwork & Windows
To Match Existing Dwelling
Landscaping To Suit
Natural Ground Profile
Final Position & Size Of New
Window To Clients Requirement

CLIENT
Shachi Dube

0 1m 2m 3m
Scale Bar

PROJECT	Planning Issue	DATE	RS
REV	AMENDMENT	DATE	CHKO
		26.08.22	RS

DRAWING TITLE
Existing & Proposed
Ground Floor Layouts & Elevations
Sheet 1

PROJECT
15 Fremantle Way
Hayes - Middlesex
UB3 2FX

DRAWING STATUS
Planning Issue

SCALE
1:50 @ A1
DRAWN BY
RS
CHECKED
RS
DATE
26.08.22
DRAWING NUMBER
2022 - 95 - 01
REVISION
A