

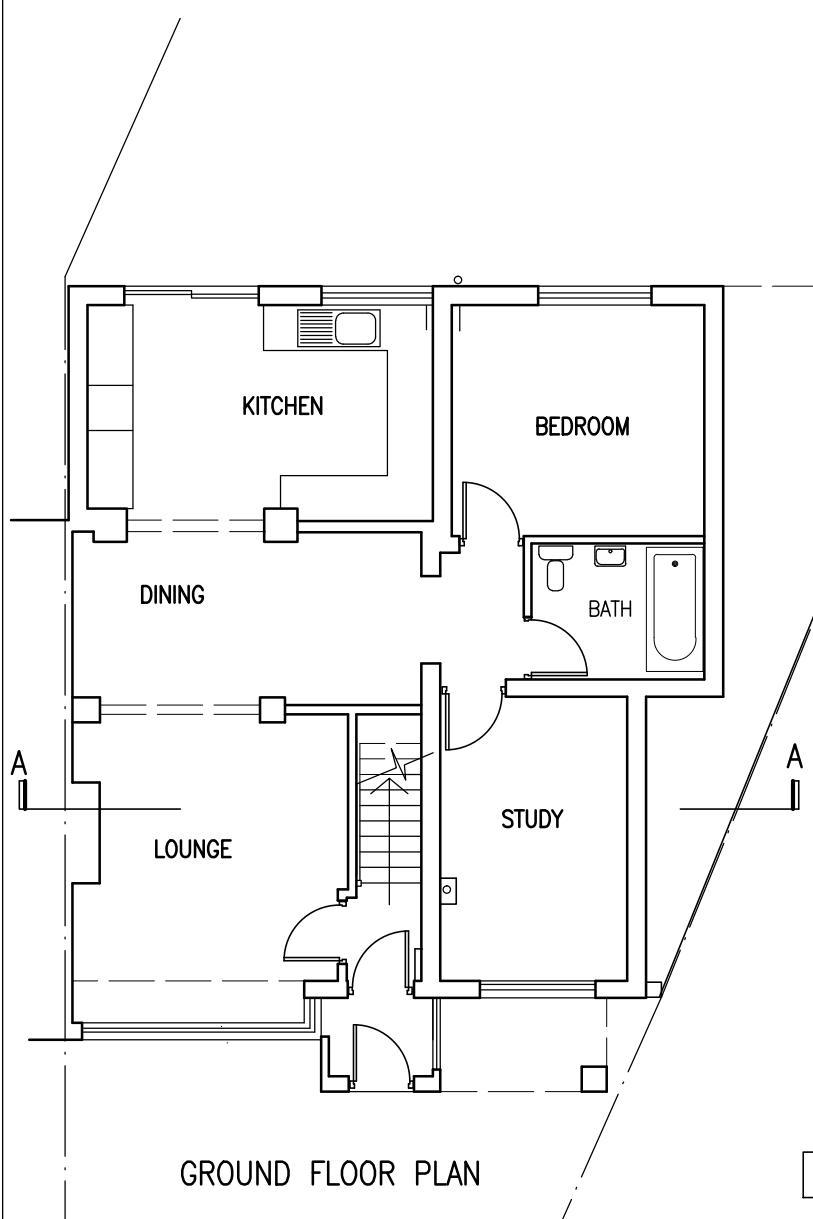
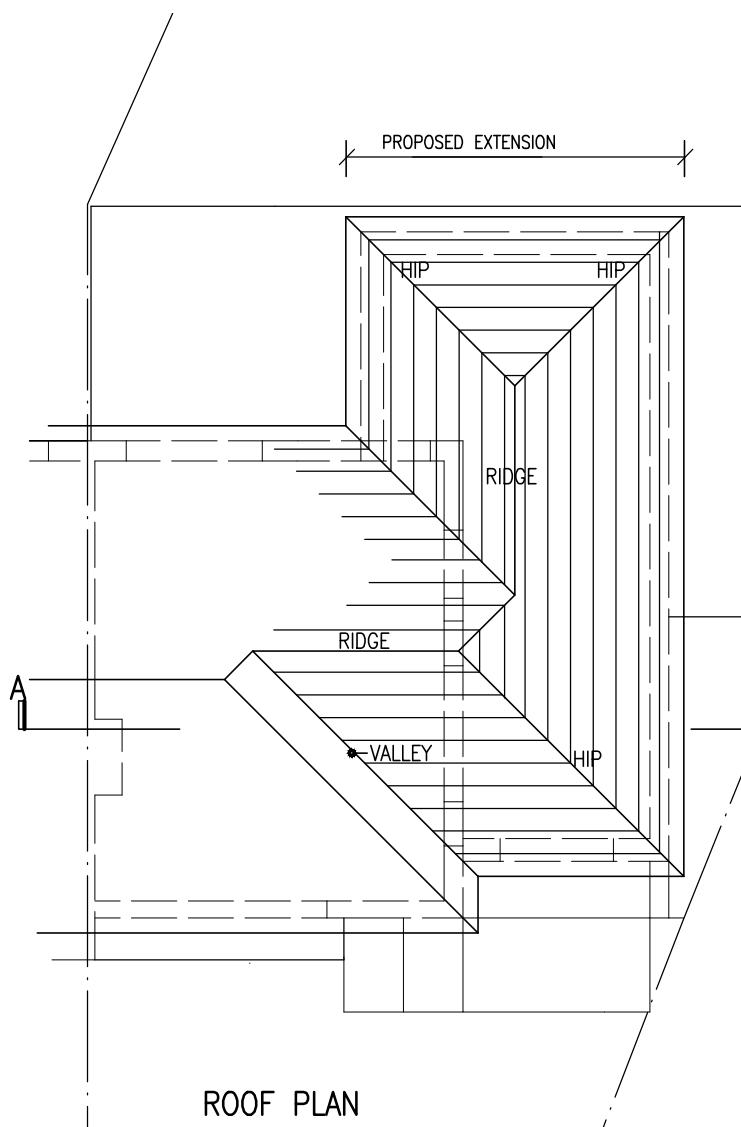


SCALE BAR

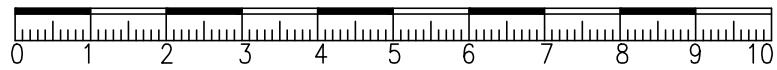

PROPOSED

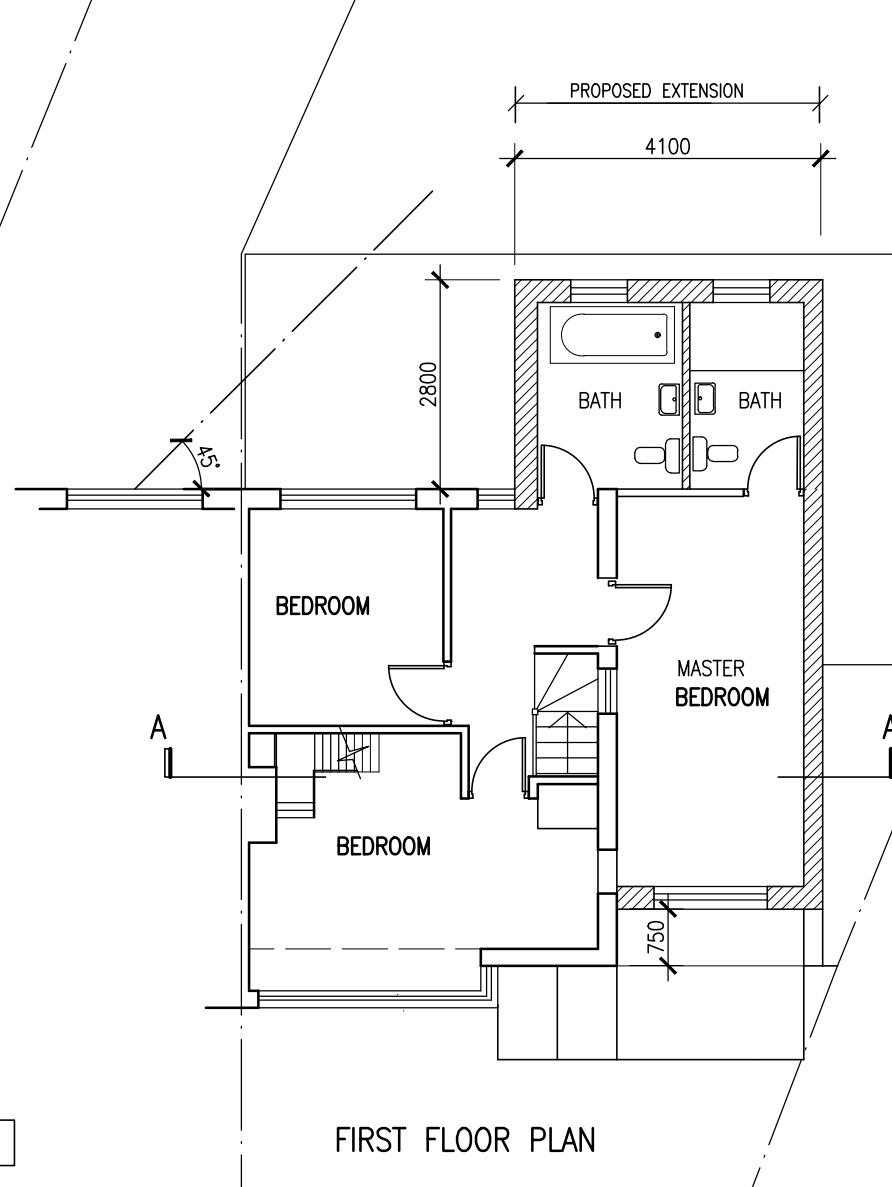

Project

PROPOSED FIRST FLOOR SIDE EXTENSION
AT 14 FLORISTON AVENUE UXBRIDGE UB10 9DZ

Drawing
PLANS

Scale
1/100 @ A3

Date SEPT. 2022
Drawn

Drawing No.
A/636/01

A