



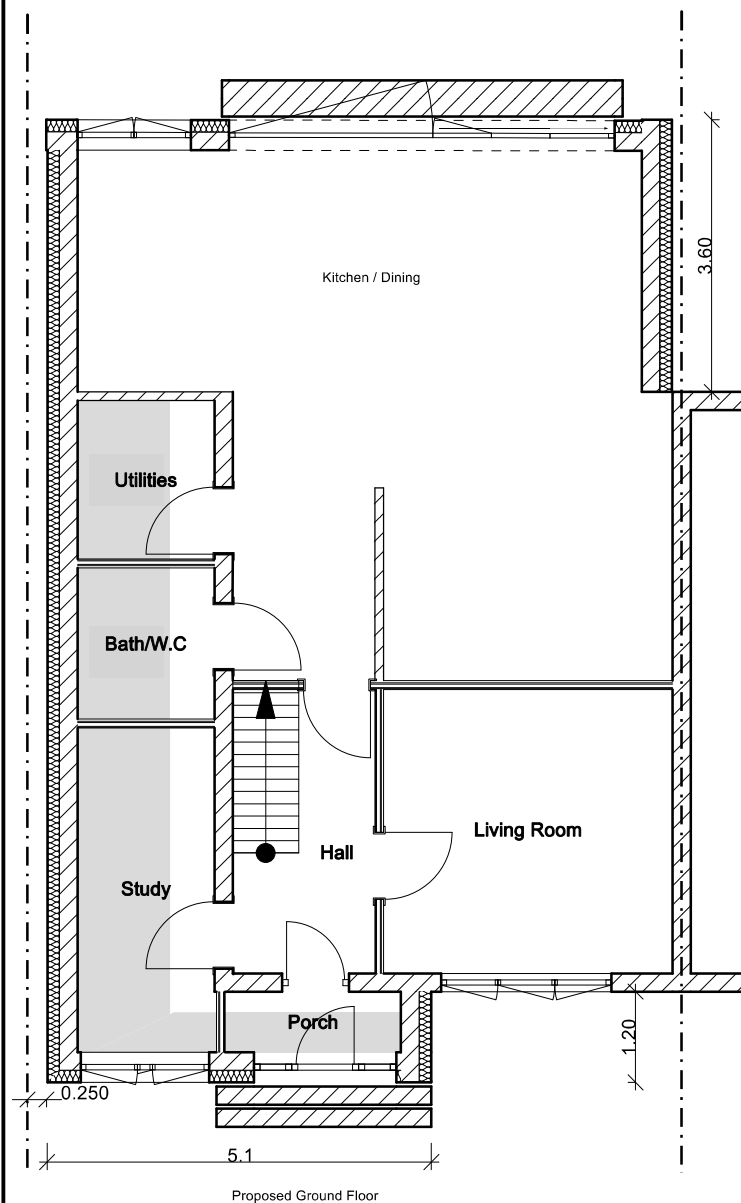


Proposed Ground Floor

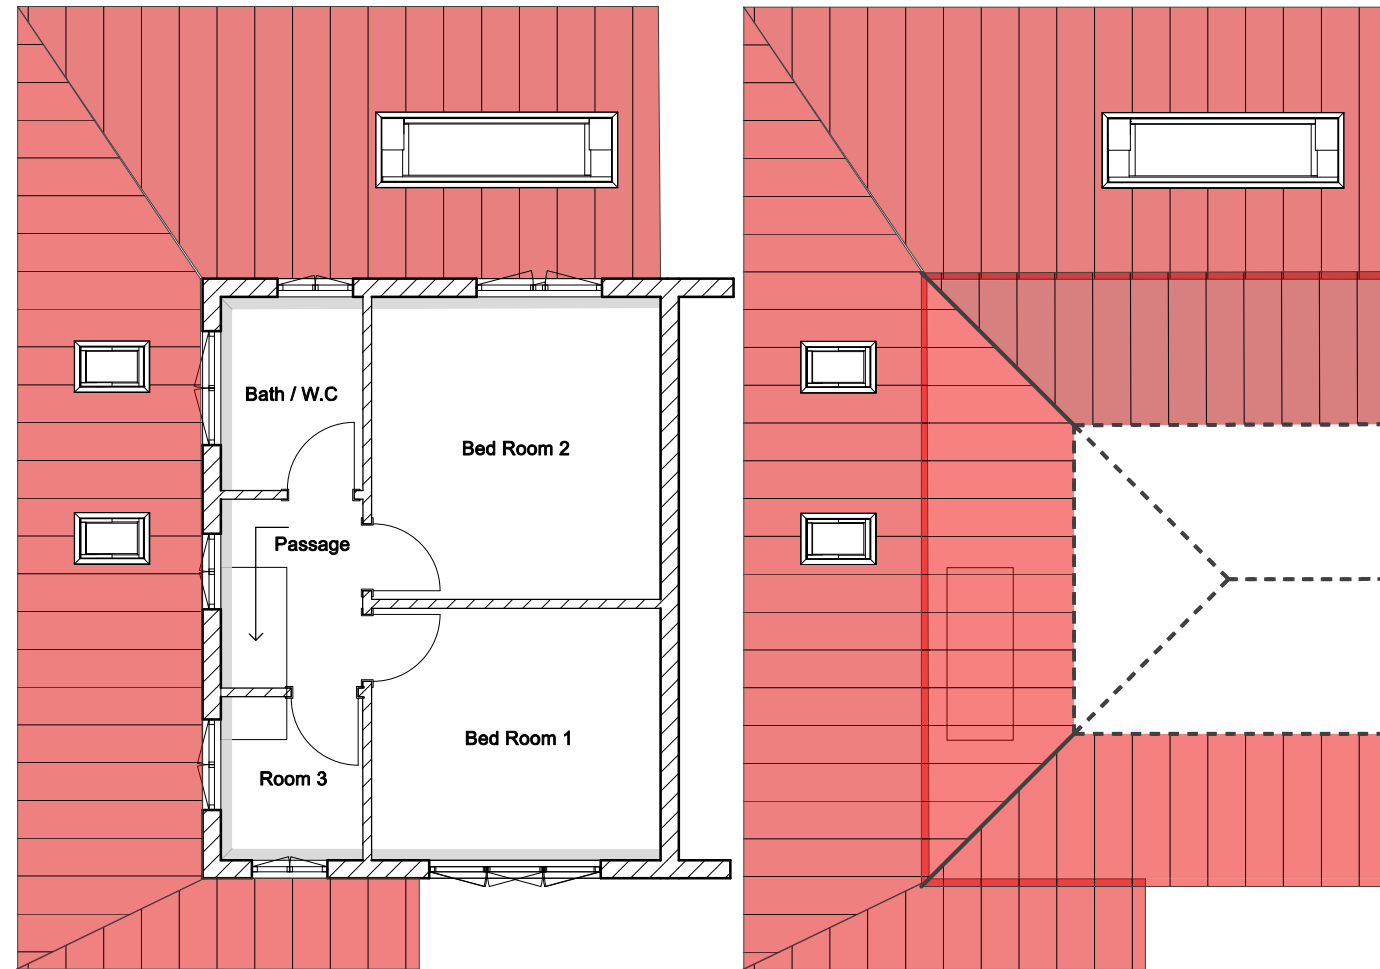


Proposed First Floor


Proposed Roof Plan

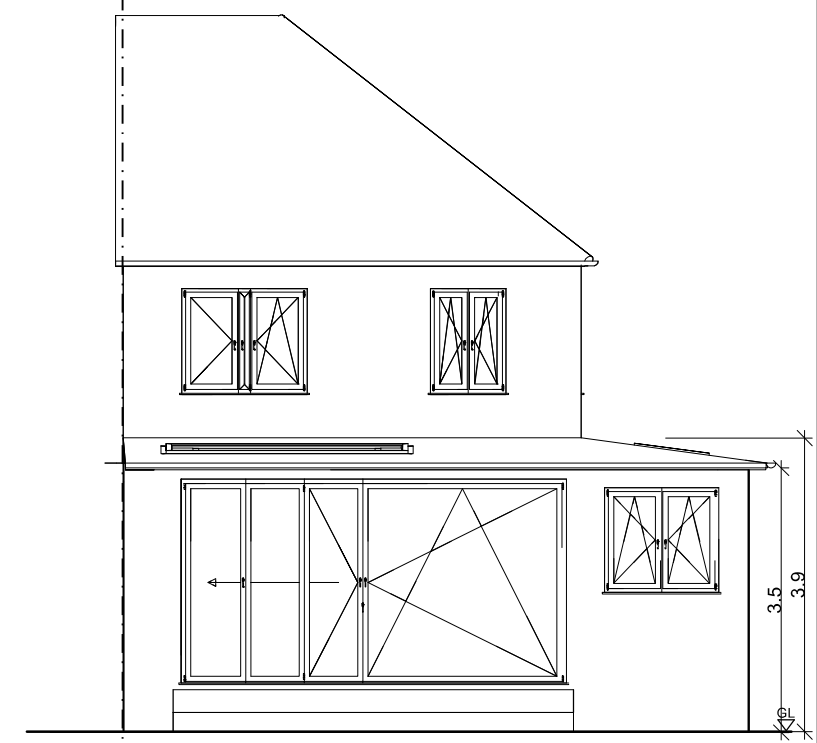


Proposed Rear Elevation

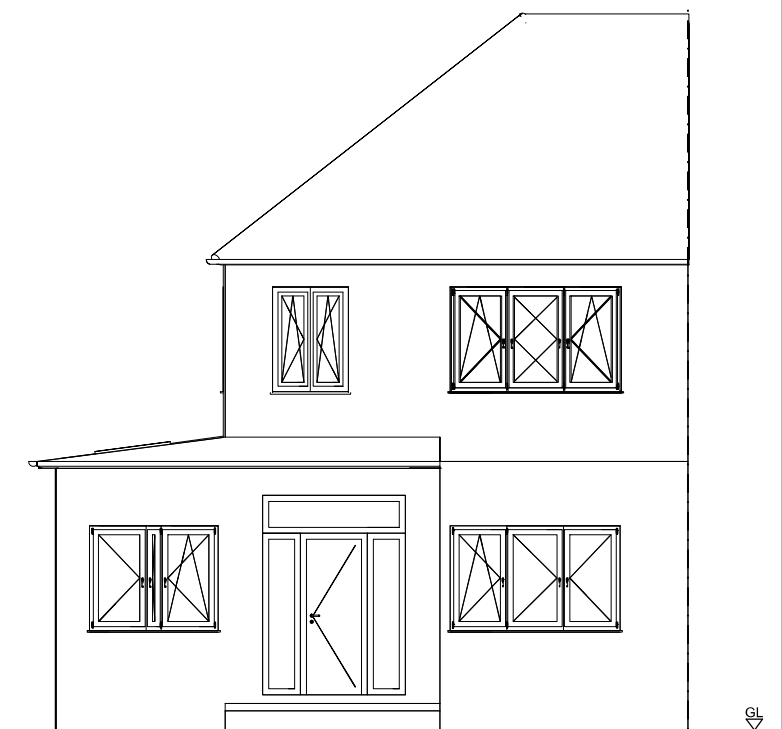


Proposed Front Elevation

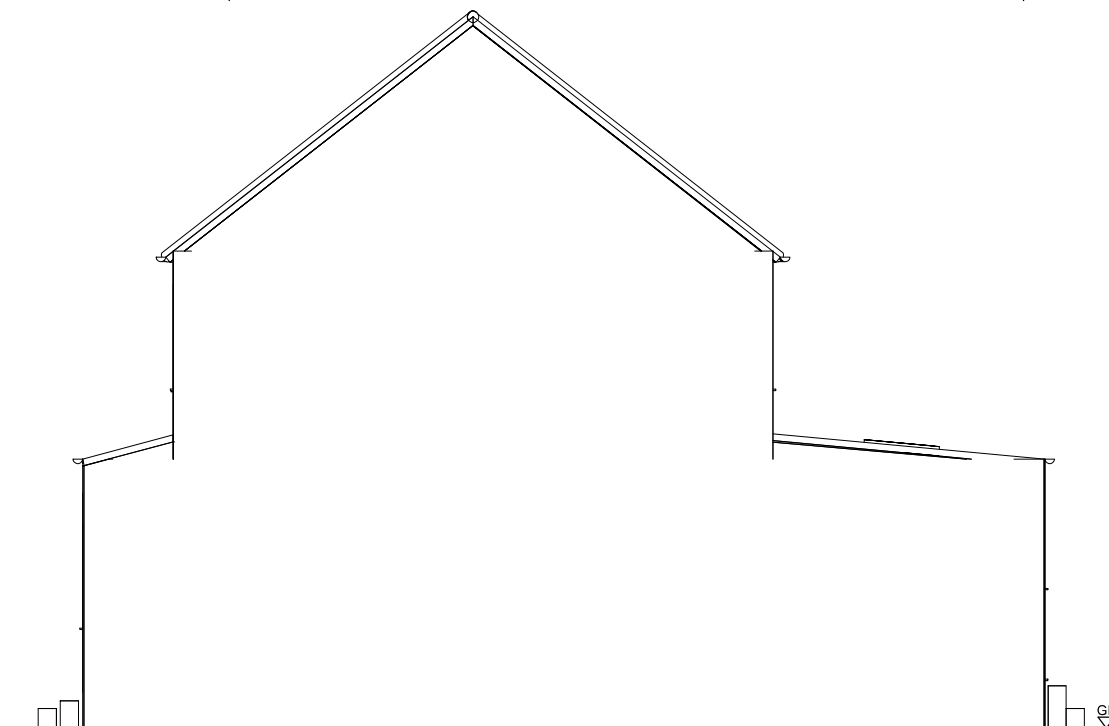

Proposed Side Elevation

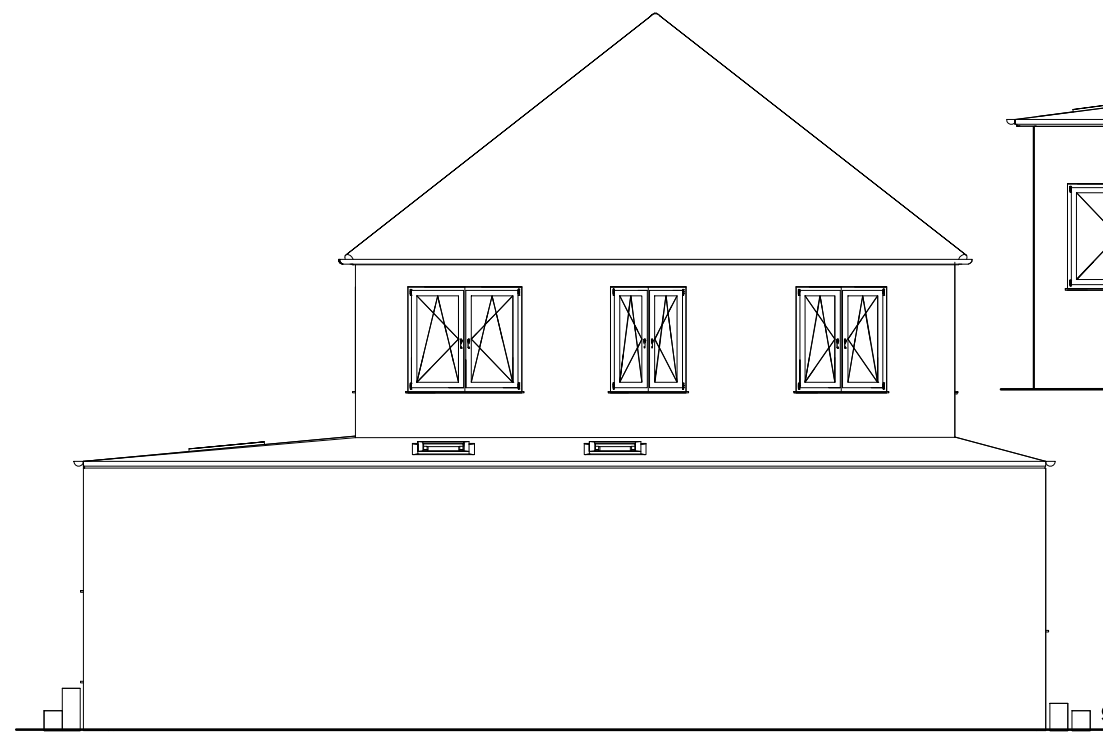

Proposed Side Elevation

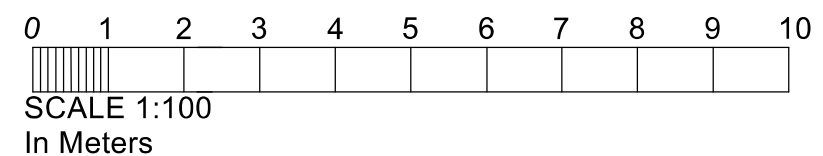

Drawing title:
Proposed Plans and Elevations

Client: Kevin Hardy
Address: 13, Lincoln Road
Northwood Hills
HA6 1LB

Scale:
1:100

Dwg. no. 13LR02
Rev 2

Date created: 10/10/22