





SCALE - 1 : 100.

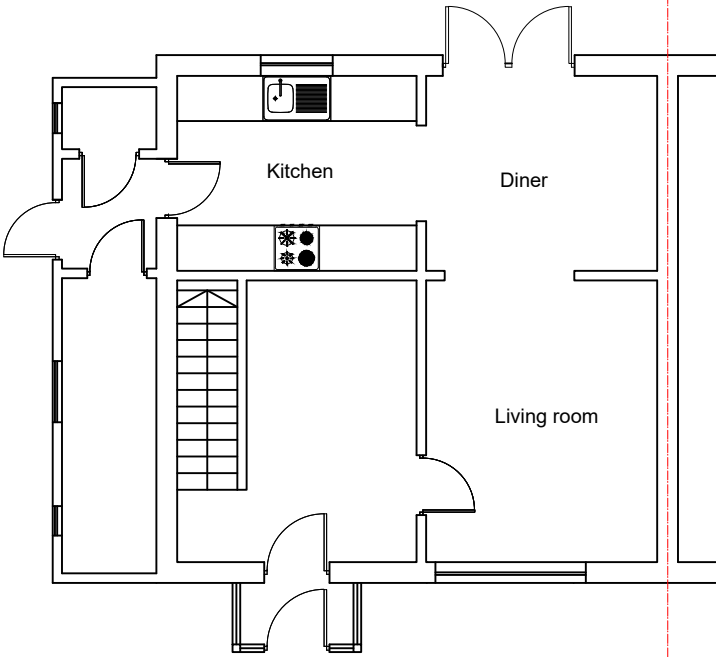

EXISTING GROUND FLOOR PLAN

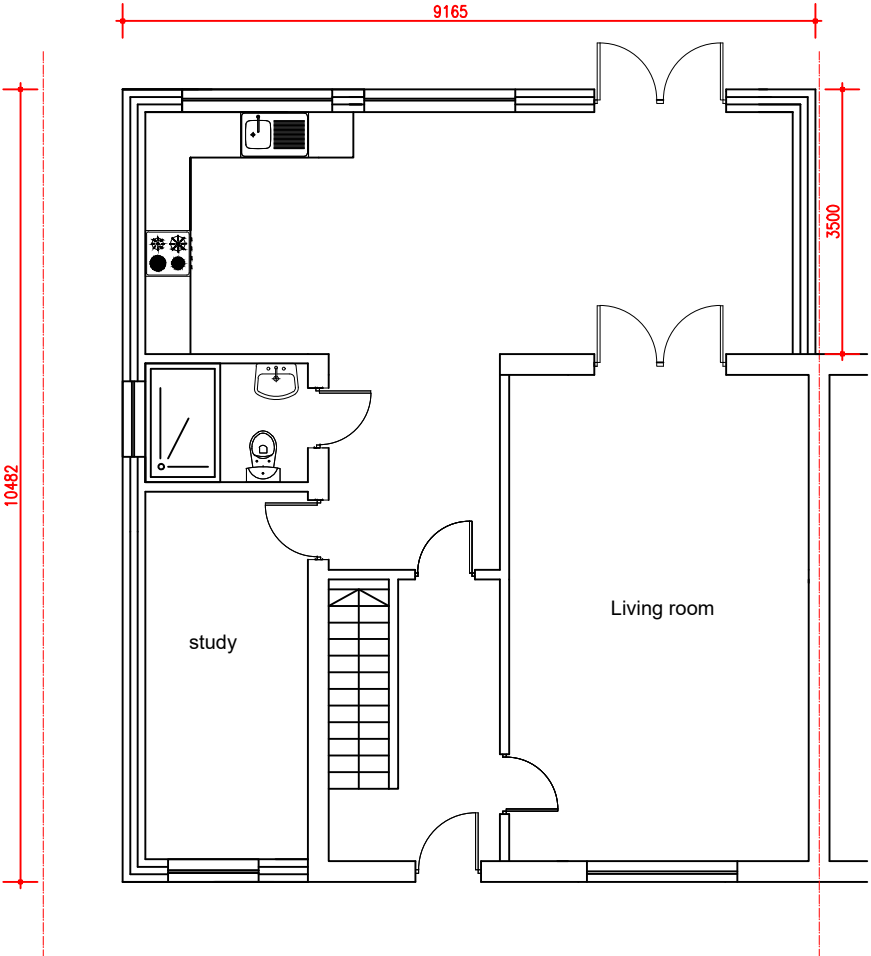

PROPOSED GROUND FLOOR PLAN

|   |   |                                   |                                                      |                                                         |                                                             |                                                   |                                  |                                          |
|---|---|-----------------------------------|------------------------------------------------------|---------------------------------------------------------|-------------------------------------------------------------|---------------------------------------------------|----------------------------------|------------------------------------------|
| <b>M C S DESIGN</b> Architectural Services<br><small>Millennium Creative Services Design<br/>53 Westmead, Windsor, SL4 3NN</small> | <small>mob: 07989319224<br/>tel: 01753 869117<br/>fax: 01753 869117<br/>www.mcsdesignservices.co.uk<br/>email: info@mcsdesignservices.co.uk</small> | <b>client</b><br>MR IDAJET MERKAJ | <b>site</b><br>46 STORMOUNT DRIVE, HAYES, UB3<br>1RQ | <b>project</b><br>2 STOREY SIDE/PART REAR<br>EXTENSIONS | <b>title</b><br>EXISTING AND PROPOSED<br>GROUND FLOOR PLANS | <b>status</b><br>HOUSEHOLDER PLANNING APPLICATION | <b>scale</b><br>1:100 @ A3       | <b>drawn</b><br>Kaleem Janjua B.Arch.    |
|   |   |                                   |                                                      |                                                         |                                                             | <b>drawing number</b><br>MERKAJ/PLAN/003          | <b>date</b><br>31st January 2023 | <b>revision</b><br>MERKAJ/PLAN/003/REV-A |