

## PROPOSED ROOF PLAN 76 / 78 BRIDLE ROAD - PINNER

SCALE - 1 : 50

KEY


- 1 NEW GABLE TO FRONT ELEVATION
- 2 EAVES TO FRONT ELEVATION
- 3 BRICKWORK PARTY WALL AND CAPPING TO HOUSES
- 4 RIDGE OF HOUSE - REVIEW FACADES FOR DATUM
- 5 DORMER WINDOW TO LOFT SPACE
- 6 CHIMNEY STACK - REFER TO ELEVATIONS
- 7 DORMER WINDOW TO GABLE ELEVATION
- 8 EAVES OVER HANG TO GABLE OF HOUSE
- 9 ROOFLIGHTS TO MASTER BEDROOM FACING SOUTH
- 10 EAVES TO SOUTH ELEVATION TO REAR OF HOUSE
- 11 PARTY WALL TO REAR EXTENSION
- 12 GLAZED ROOFLIGHT TO KITCHEN EXTENSION
- 13 SEEDUM ROOF TO FLAT ROOF OF EXTENSION
- 14 BRICK PARAPET TO REAR WALL OF EXTENSION
- 15 PATIO SEATING AREA TO SOUTH ELEVATION TO REAR GARDEN
- 16 STEPS FROM PATIO TO GARDEN - HARD LANDSCAPING
- 17 XISTING GARDEN - SOFT AND HARD LANDSCAPING
- 18 EXISTING SITE BOUNDARY IN RED
- 19 NEW SITE BOUNDARY BETWEEN NEW CREATED PLOTS
- 20 STEPS FOR CHANGE OF LEVEL FROM FRONT TO REAR OF DWELLING
- 21 DOTTED LINE INDICATES EXTERNAL WALLS - EAVES
- 22 MIRROR OF NEW HOUSE ABUTTING PARTY WALL ( MIRROR COPY )



SCALE BAR

- MAIN ROOF TO HOUSES - 96 / 98 BRIDLE ROAD
- SINGLE STOREY EXTENSION ( MIRRORED )
- PATIO AREA / RAISED DECK WITH STEPS
- SITE BOUNDARY

REV	DATE	DESCRIPTION

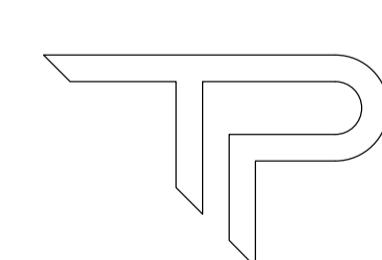

PAUL TREACY  
ARCHITECTS

PLANNING - RIBA 3

PROJECT	78 BRIDLE ROAD		
TITLE	PROPOSED ROOF		
CLIENT	KIERAN AND MAURA		
DRAWN BY	CHECKED BY	APPROVED BY	DATE
LH	PT	PT	22 08 22
SCALE (@ A1)	1:50	PROJECT NUMBER	2020 - 0120
DRAWING NUMBER	PTA - A - DR - 00 - 1025		
REV			

THE CONTRACTOR IS TO VERIFY ALL BUILDINGS AND SITE DIMENSIONS PRIOR TO COMMENCING WORK. THIS DRAWING IS THE PROPERTY OF THE ARCHITECTS.  
THIS DRAWING AND THE BUILDING WORKS DEPICTED ARE COPYRIGHT OF PT ARCHITECTS AND MAY NOT BE REPRODUCED EXCEPT BY WRITTEN PERMISSION. DO NOT SCALE FROM THIS DRAWING.

NOTES  
REFER TO DDA STRUCTURAL ENGINEERS DRAWINGS  
DWGS NO SK 01 TO SK 04 FOR STRUCTURAL DESIGN INTENT