


THE CONTRACTOR IS TO VERIFY ALL BUILDINGS AND SITE DIMENSIONS PRIOR TO COMMENCEMENT OF WORKS OR PREPARATION OF SHOP DRAWINGS. THIS DRAWING AND THE BUILDING WORKS DEPICTED ARE COPYRIGHT OF PT ARCHITECTS AND MAY NOT BE REPRODUCED EXCEPT BY WRITTEN PERMISSION. DO NOT SCALE FROM THIS DRAWING.

NOTES
REFER TO DDA STRUCTURAL ENGINEERS DRAWINGS
DWGS NO SK 01 TO SK 04 FOR STRUCTURAL DESIGN INTENT

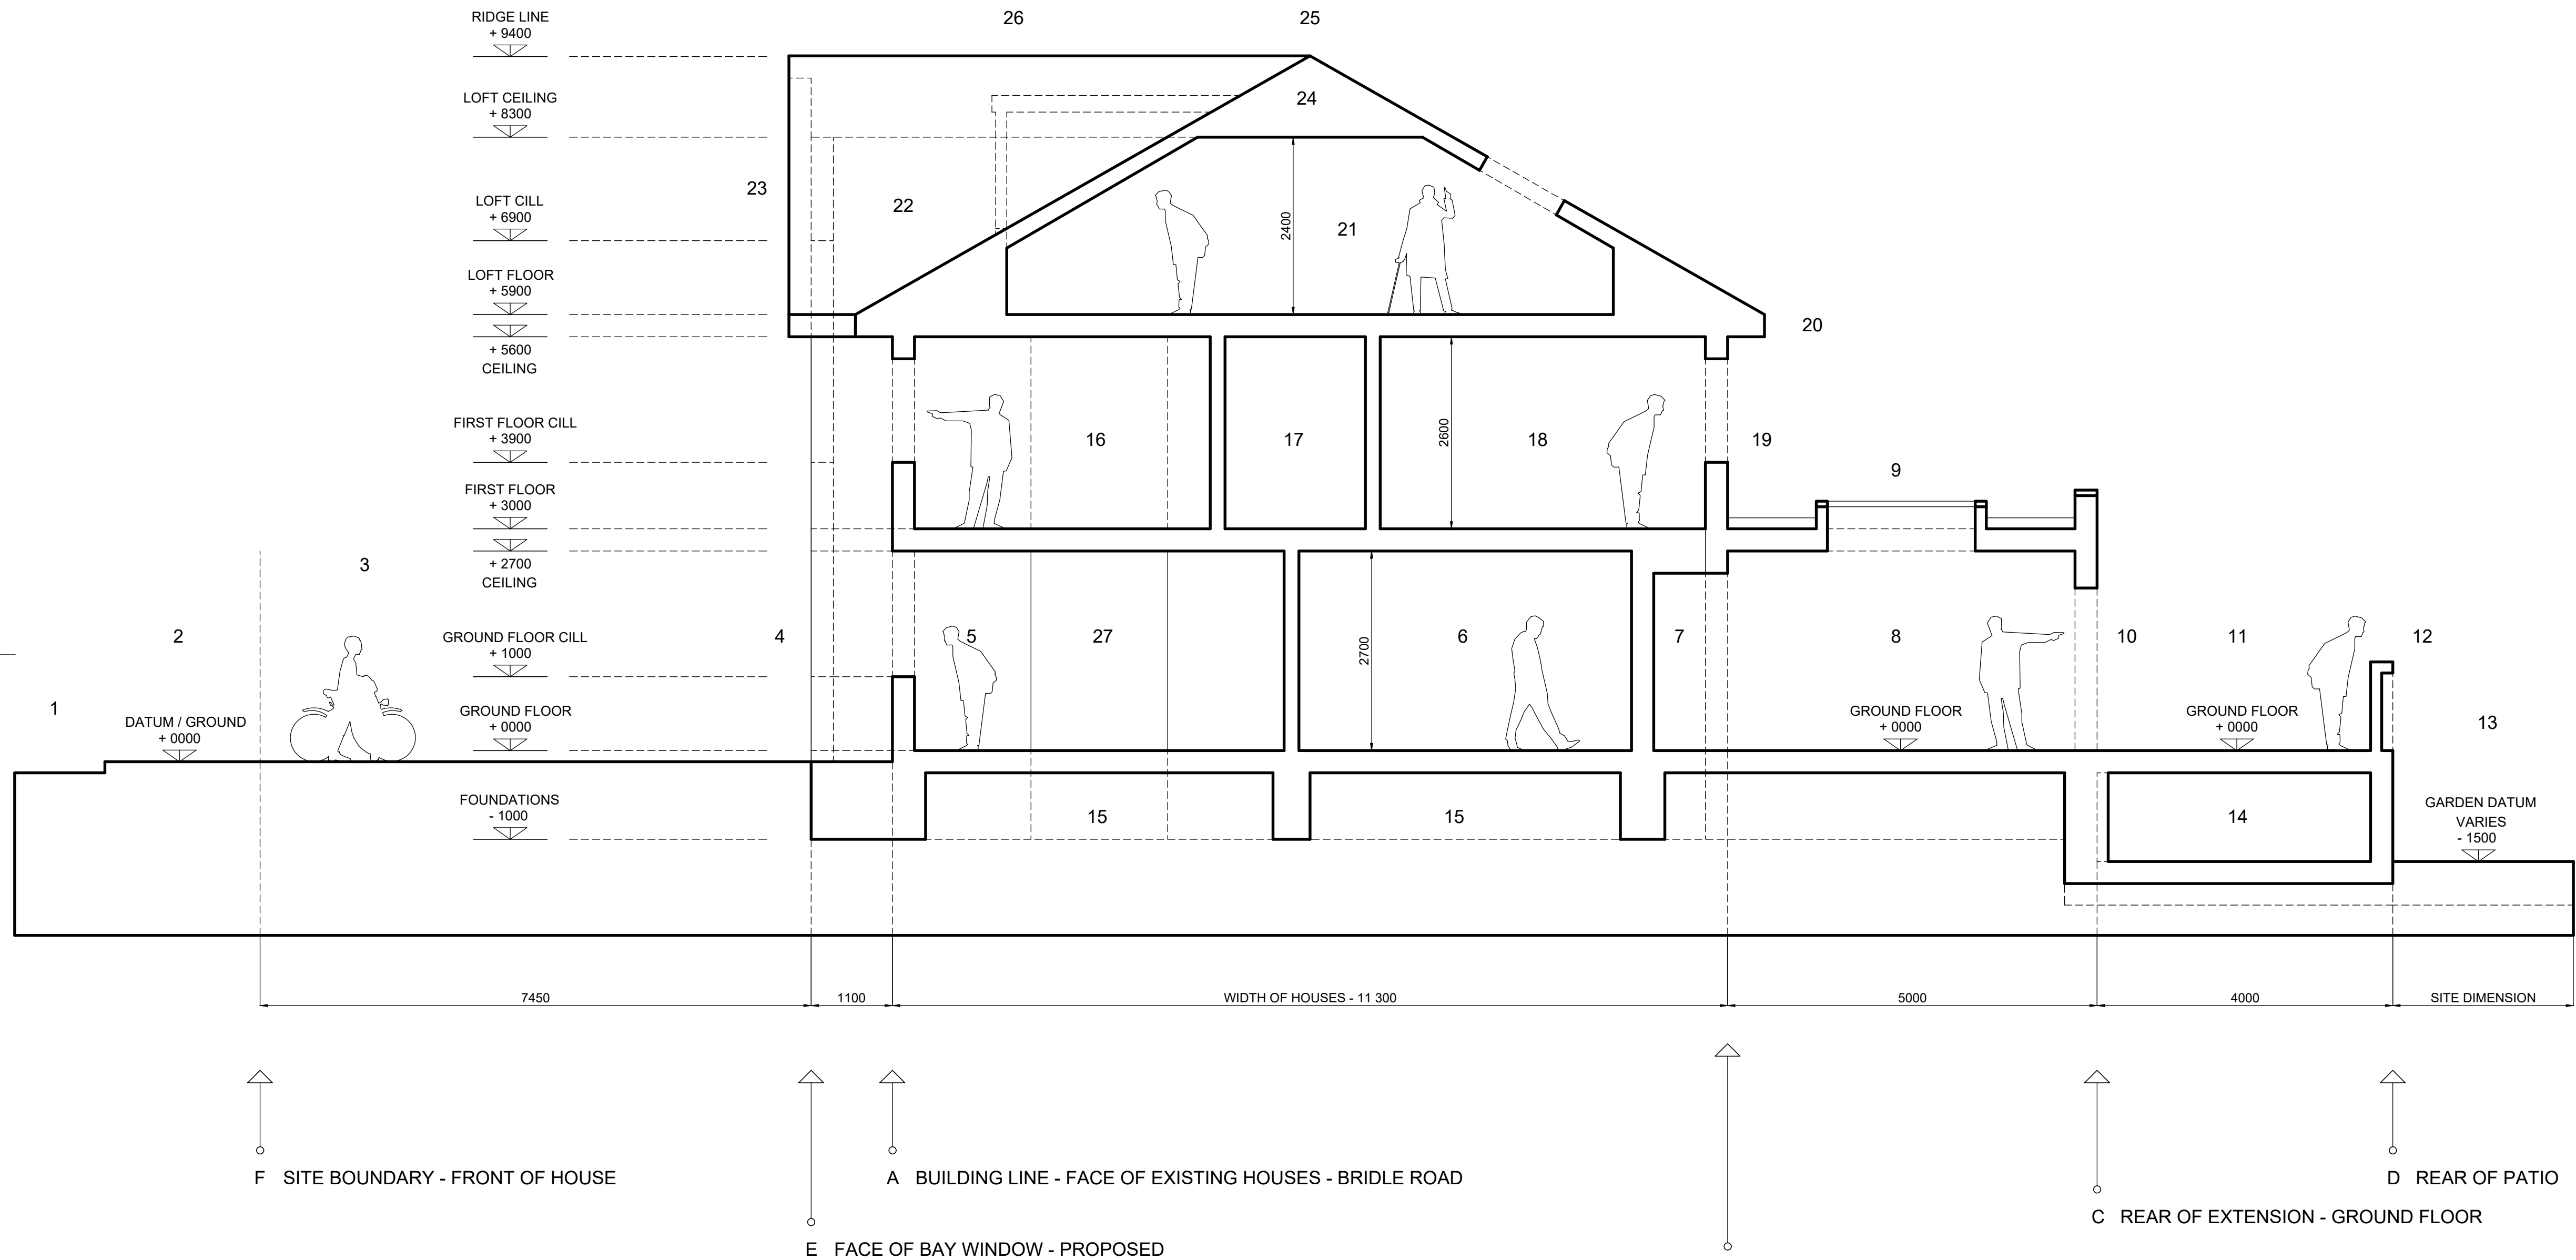


PROPOSED CROSS SECTION A - A

78 / 78 A BRIDLE ROAD - PINNER

SCALE - 1 : 50

REV	DATE	DESCRIPTION

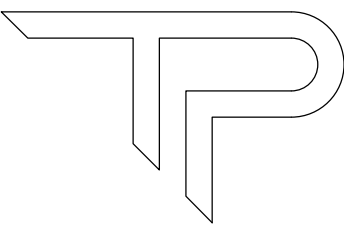

PAUL TREACY
ARCHITECTS

PLANNING - RIBA 3

PROJECT 78 BRIDLE ROAD			
TITLE CROSS SECTION A - A			
CLIENT KIERAN AND MAURA			
DRAWN BY LH	CHECKED BY PT	APPROVED BY PT	DATE 22 08 22
SCALE (@ A1) 1:50		PROJECT NUMBER 2020 - 0120	
DRAWING NUMBER PTA - A - DR - 00 - 1030			REV