


BRIDLE ROAD

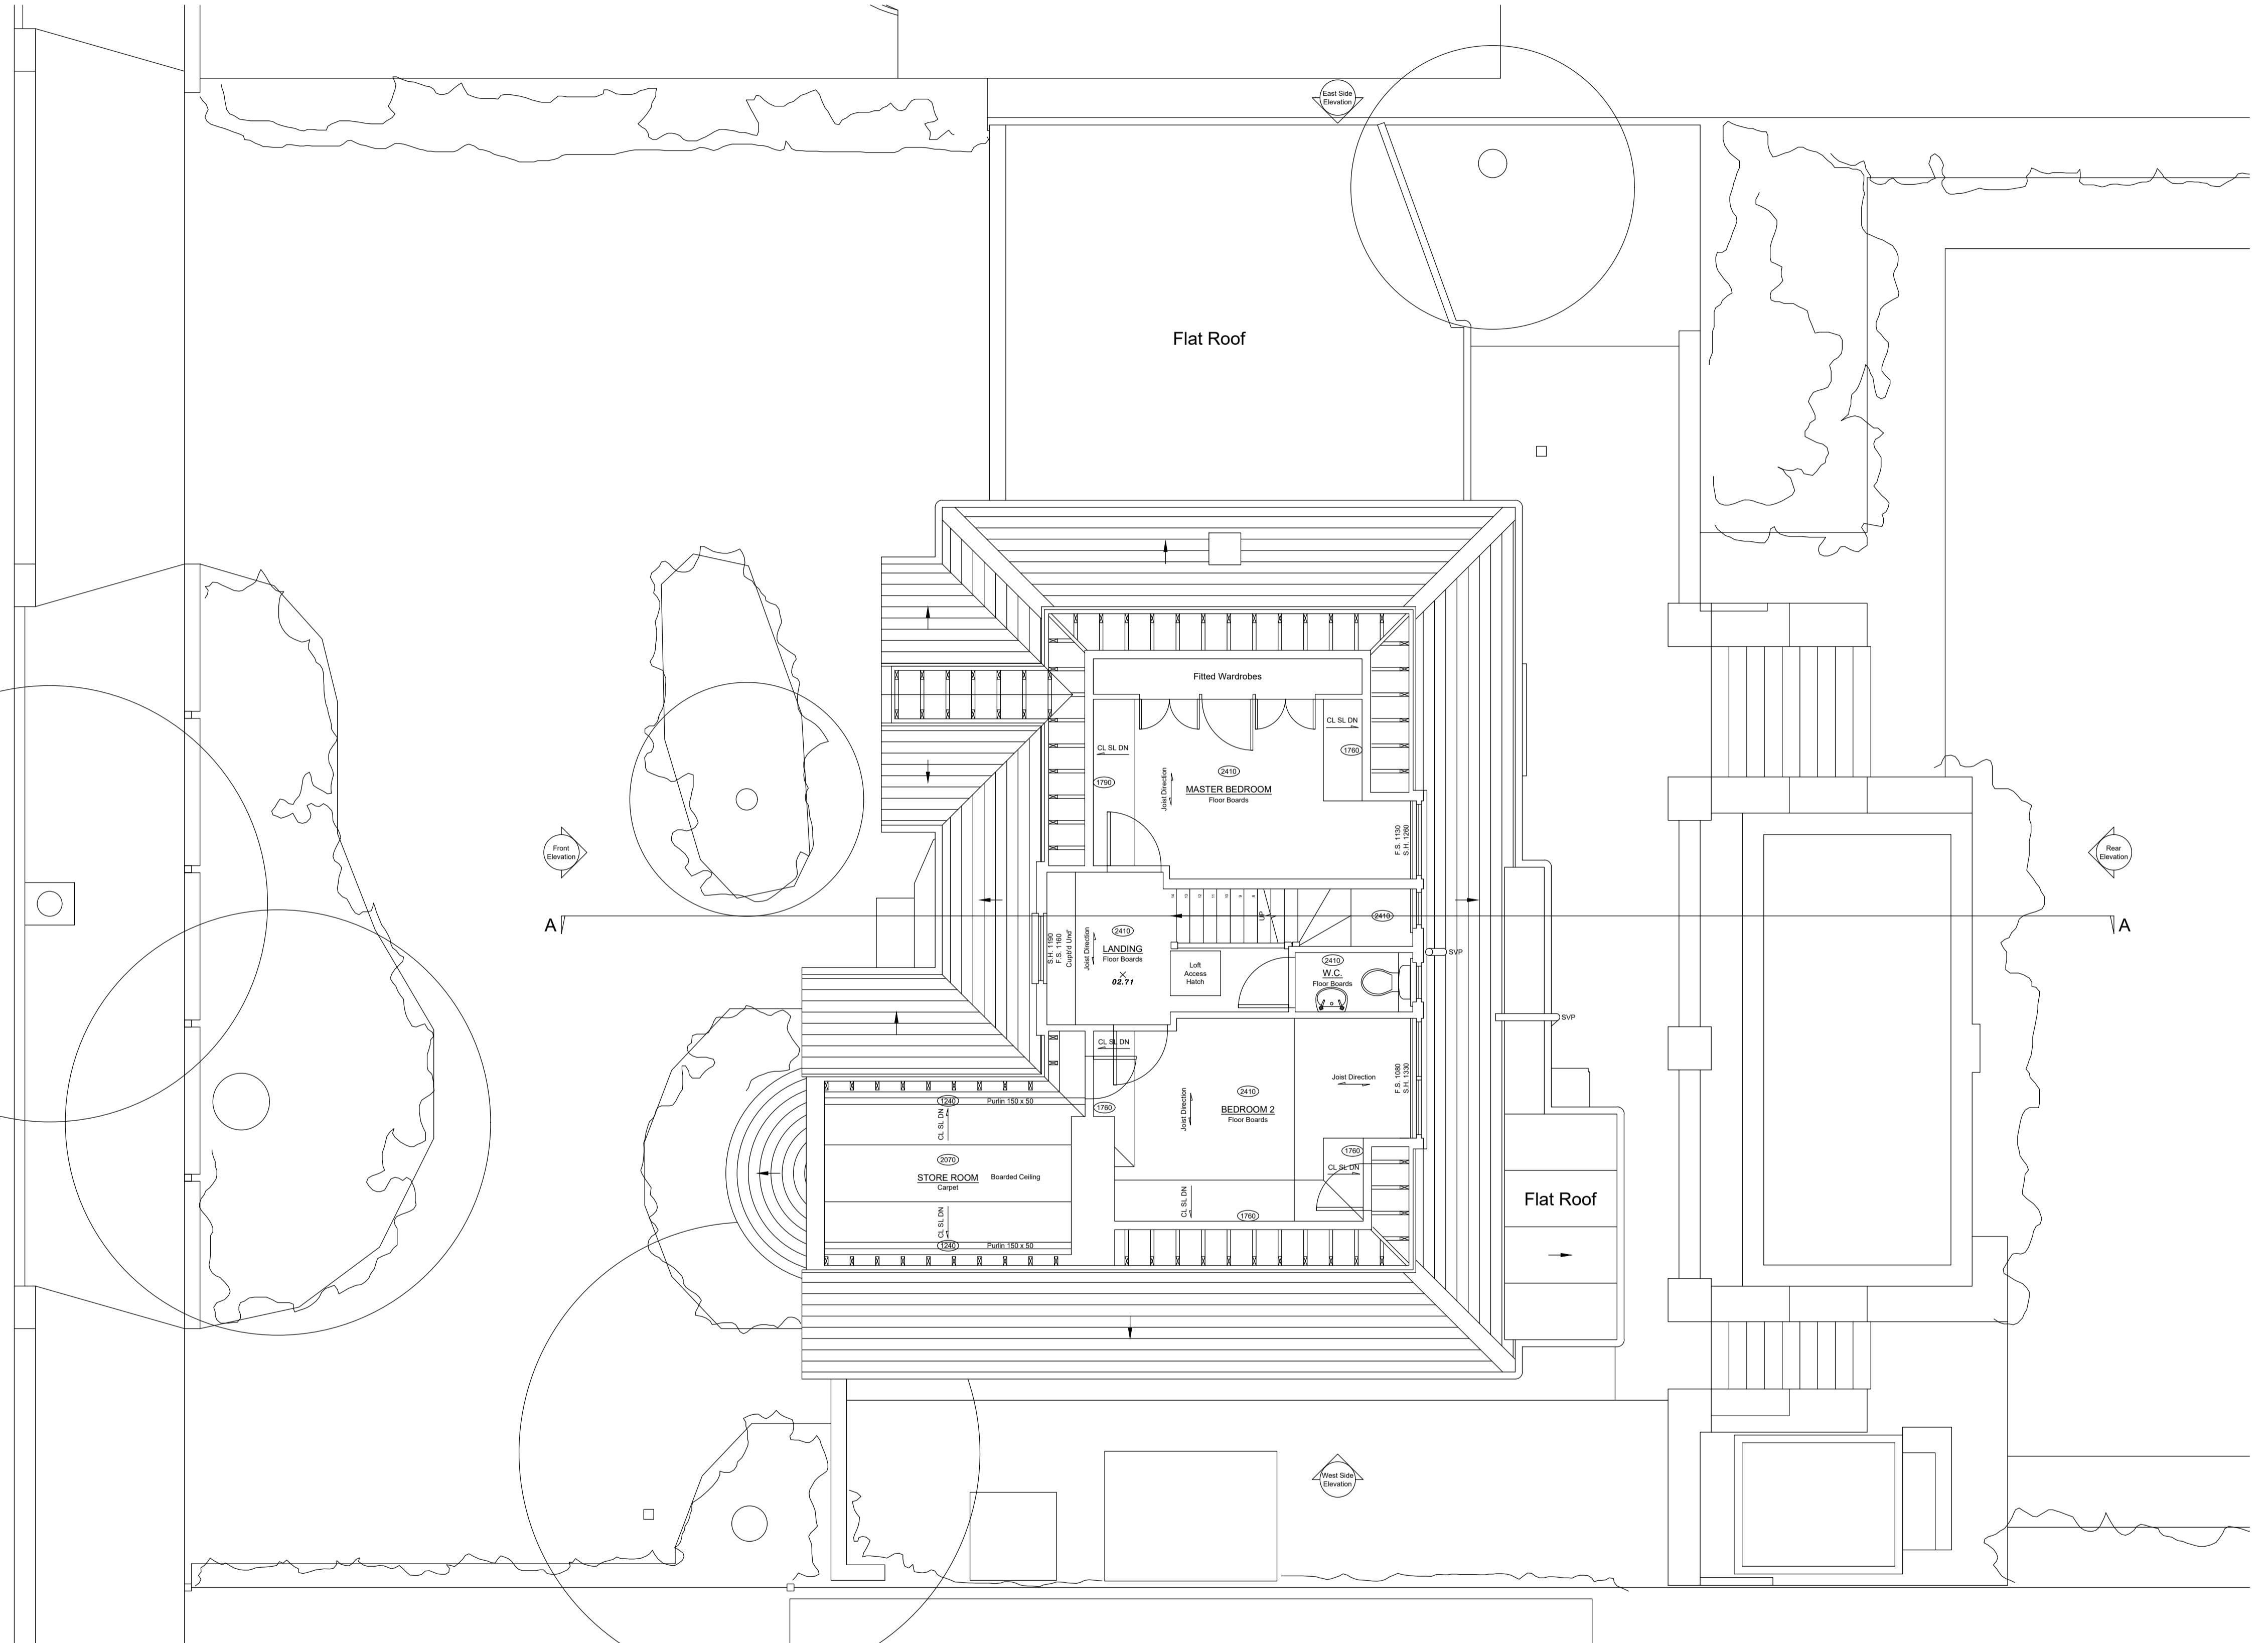


EXISTING FIRST FLOOR

SCALE - 1 : 50

Flat Roof

No 74

REV	DATE	DESCRIPTION

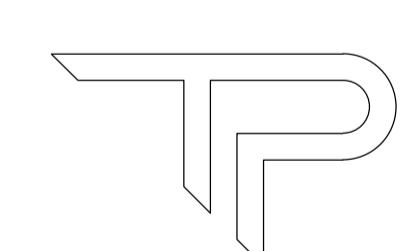

PAUL TREACY
ARCHITECTS

PLANNING - STAGE 3

PROJECT	78 BRIDLE ROAD		
TITLE	EXISTING PLANS		
CLIENT	KIERAN AND MAURA		
DRAWN BY	lh	CHECKED BY	pt
APPROVED BY	pt	DATE	22 08 22
SCALE (@ A1)		PROJECT NUMBER	2020 - 0120
DRAWING NUMBER	PTA - A - DR - 00 - 1014	REV	c