



THE CONTRACTOR IS TO VERIFY ALL BUILDINGS AND SITE DIMENSIONS PRIOR TO COMMENCEMENT OF WORKS OR PREPARATION OF SHOP DRAWINGS. THIS DRAWING AND THE BUILDING WORKS DEPICTED ARE COPYRIGHT OF PT ARCHITECTS AND MAY NOT BE REPRODUCED EXCEPT BY WRITTEN PERMISSION. DO NOT SCALE FROM THIS DRAWING.

NOTES
REFER TO DDA STRUCTURAL ENGINEERS DRAWINGS
DWGS NO SK 01 TO SK 04 FOR STRUCTURAL DESIGN INTENT

BRIDLE ROAD

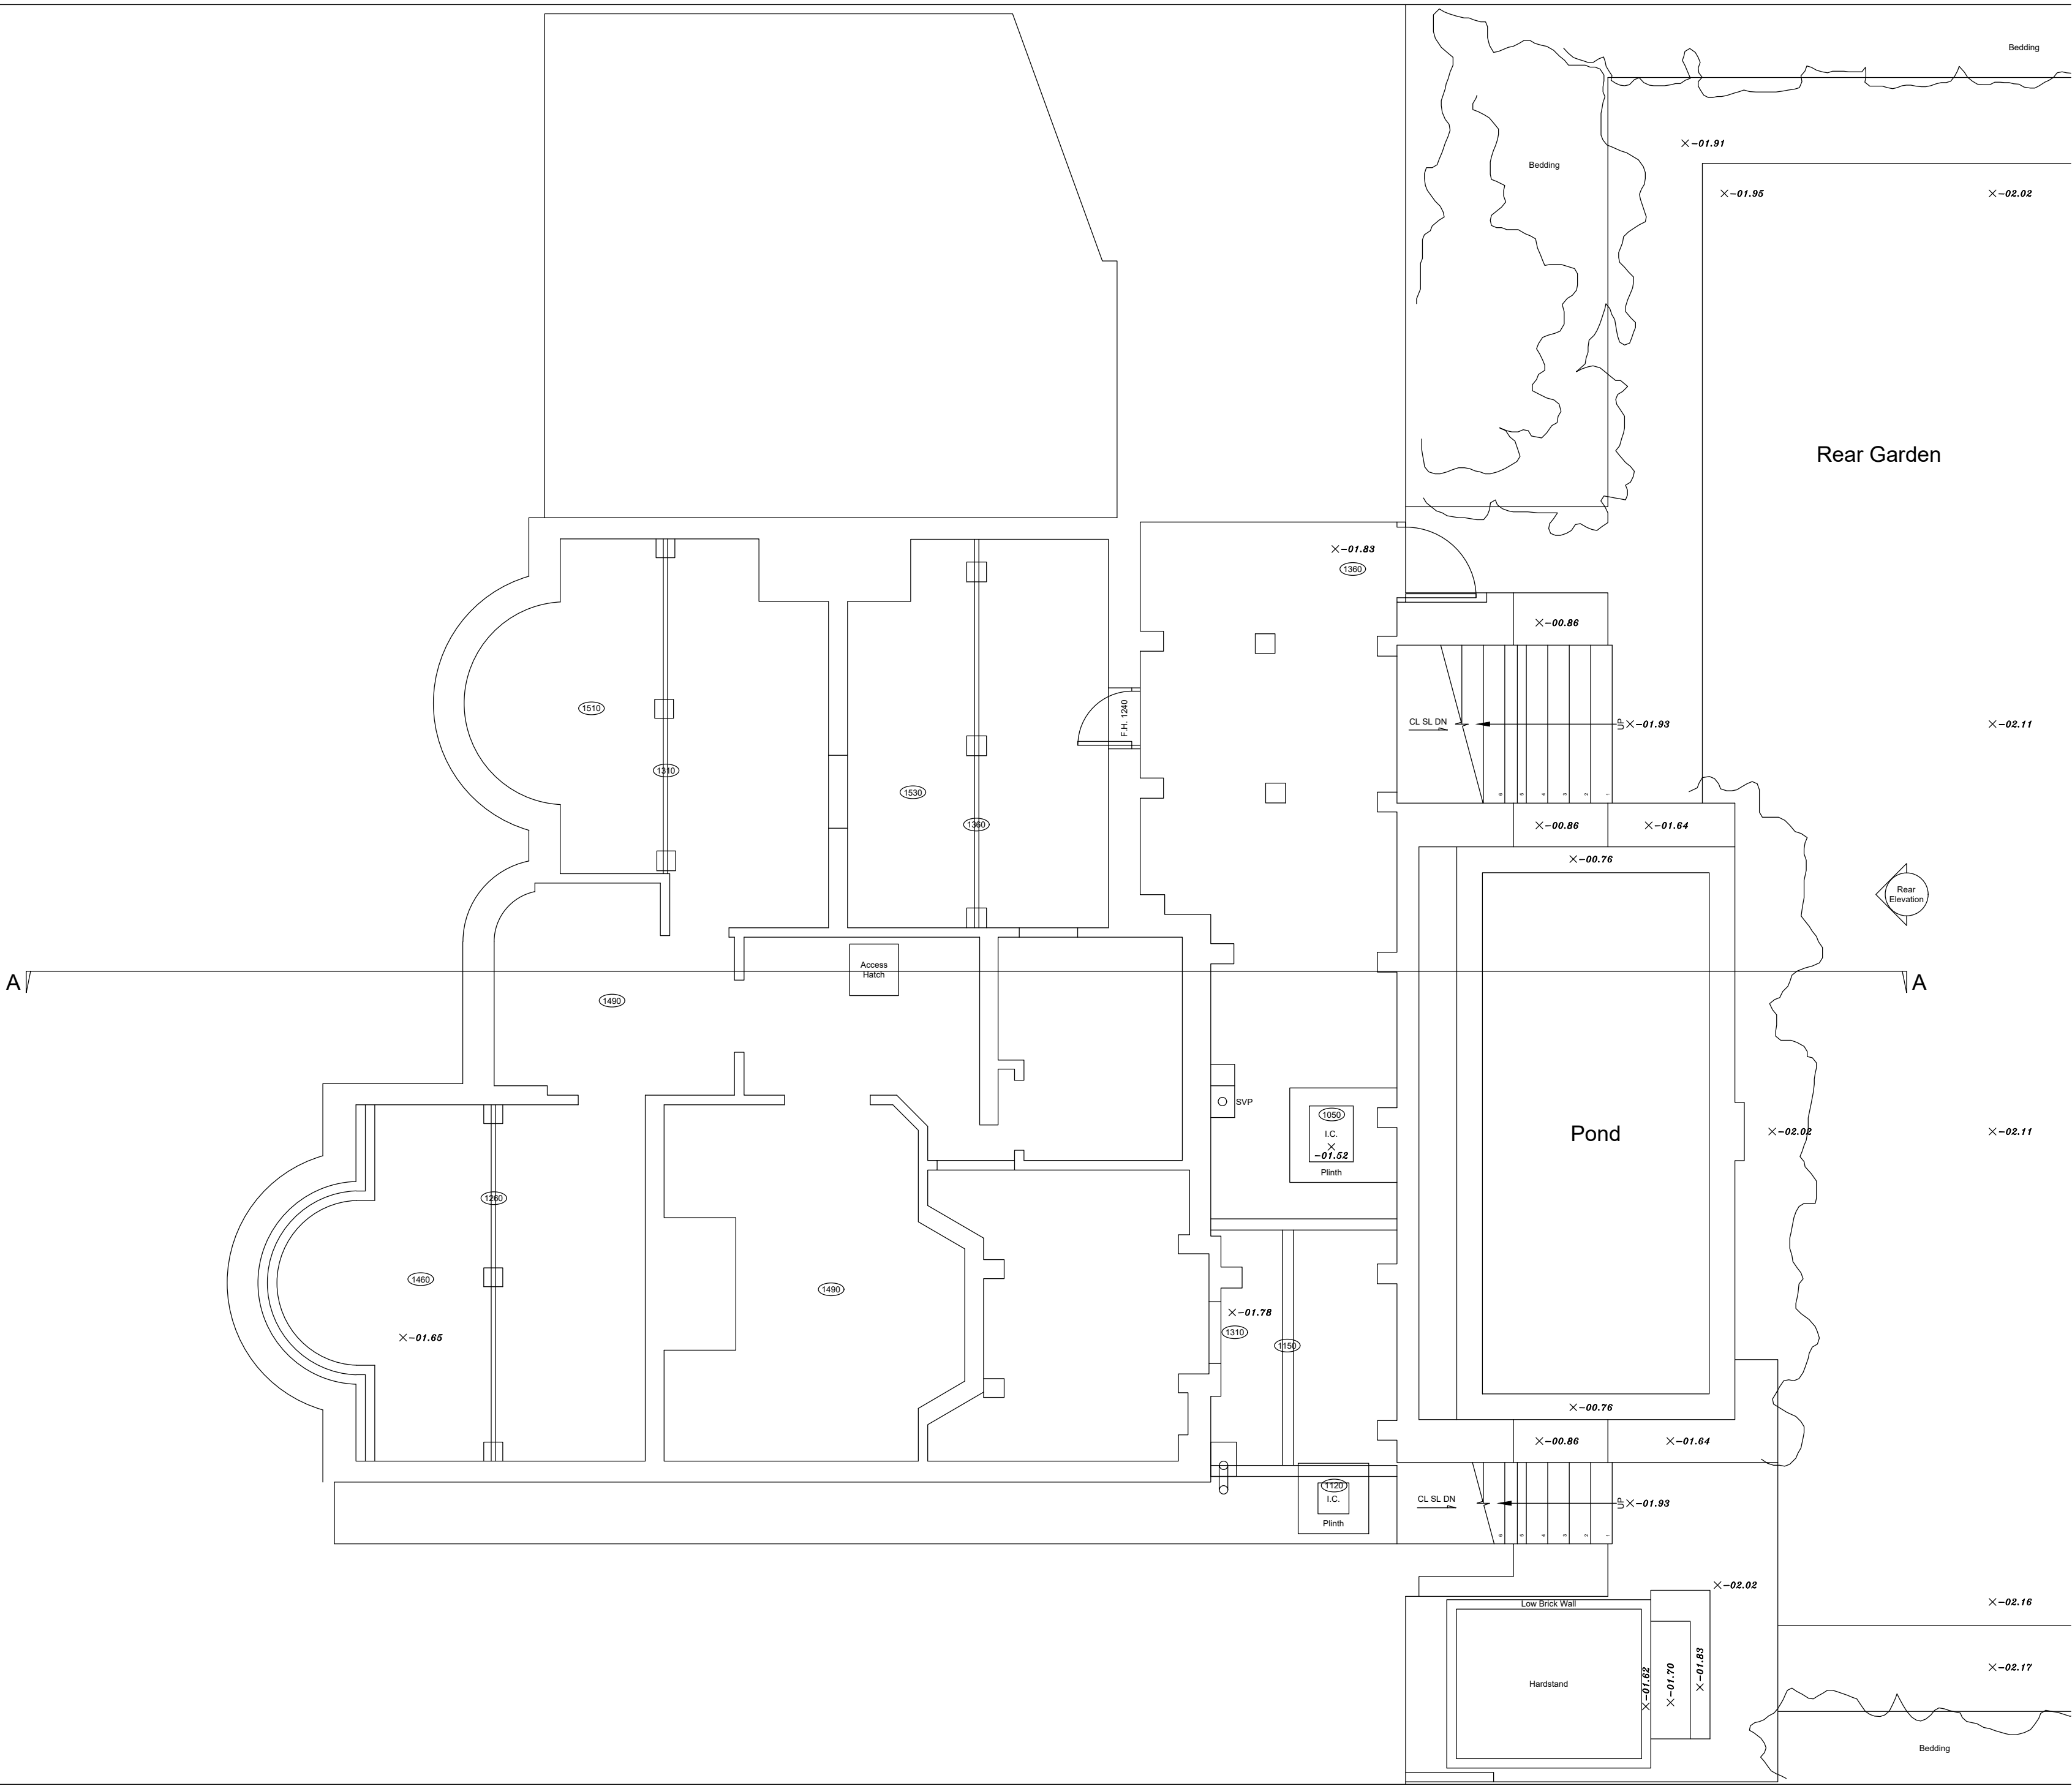

REV	DATE	DESCRIPTION

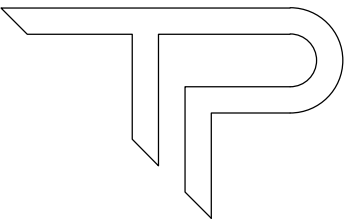

PAUL TREACY
ARCHITECTS

PLANNING - STAGE 3

PROJECT				78 BRIDLE ROAD
TITLE				EXISTING PLANS
CLIENT				KIERAN AND MAURA
DRAWN BY	CHECKED BY	APPROVED BY	DATE	
LH	PT	PT	22 08 22	
SCALE (@ A1)		PROJECT NUMBER		
1:50		2020 - 0120		
DRAWING NUMBER				REV
PTA - A - DR - 00 - 1016				