


NOTES
REFER TO DDA STRUCTURAL ENGINEERS DRAWINGS
DWGS NO SK 01 TO SK 04 FOR STRUCTURAL DESIGN INTENT


A	18 02 24	REVISED TO PLANNING COMMENTS
REV	DATE	DESCRIPTION

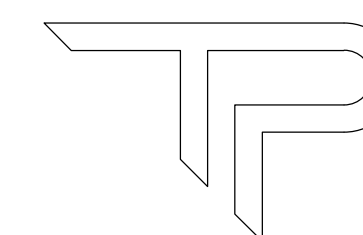

PAUL TREACY
ARCHITECTS

PLANNING - STAGE 3

PROJECT		78 BRIDLE ROAD	
TITLE		EXISTING PLANS	
CLIENT		KIERAN AND MAURA	
DRAWN BY LH	CHECKED BY PT	APPROVED BY PT	DATE 22 08 20
SCALE (Ø A1)		PROJECT NUMBER	
1:50		2020 - 0120	
DRAWING NUMBER			REV
PTA - A - DR - 00 - 1013			A

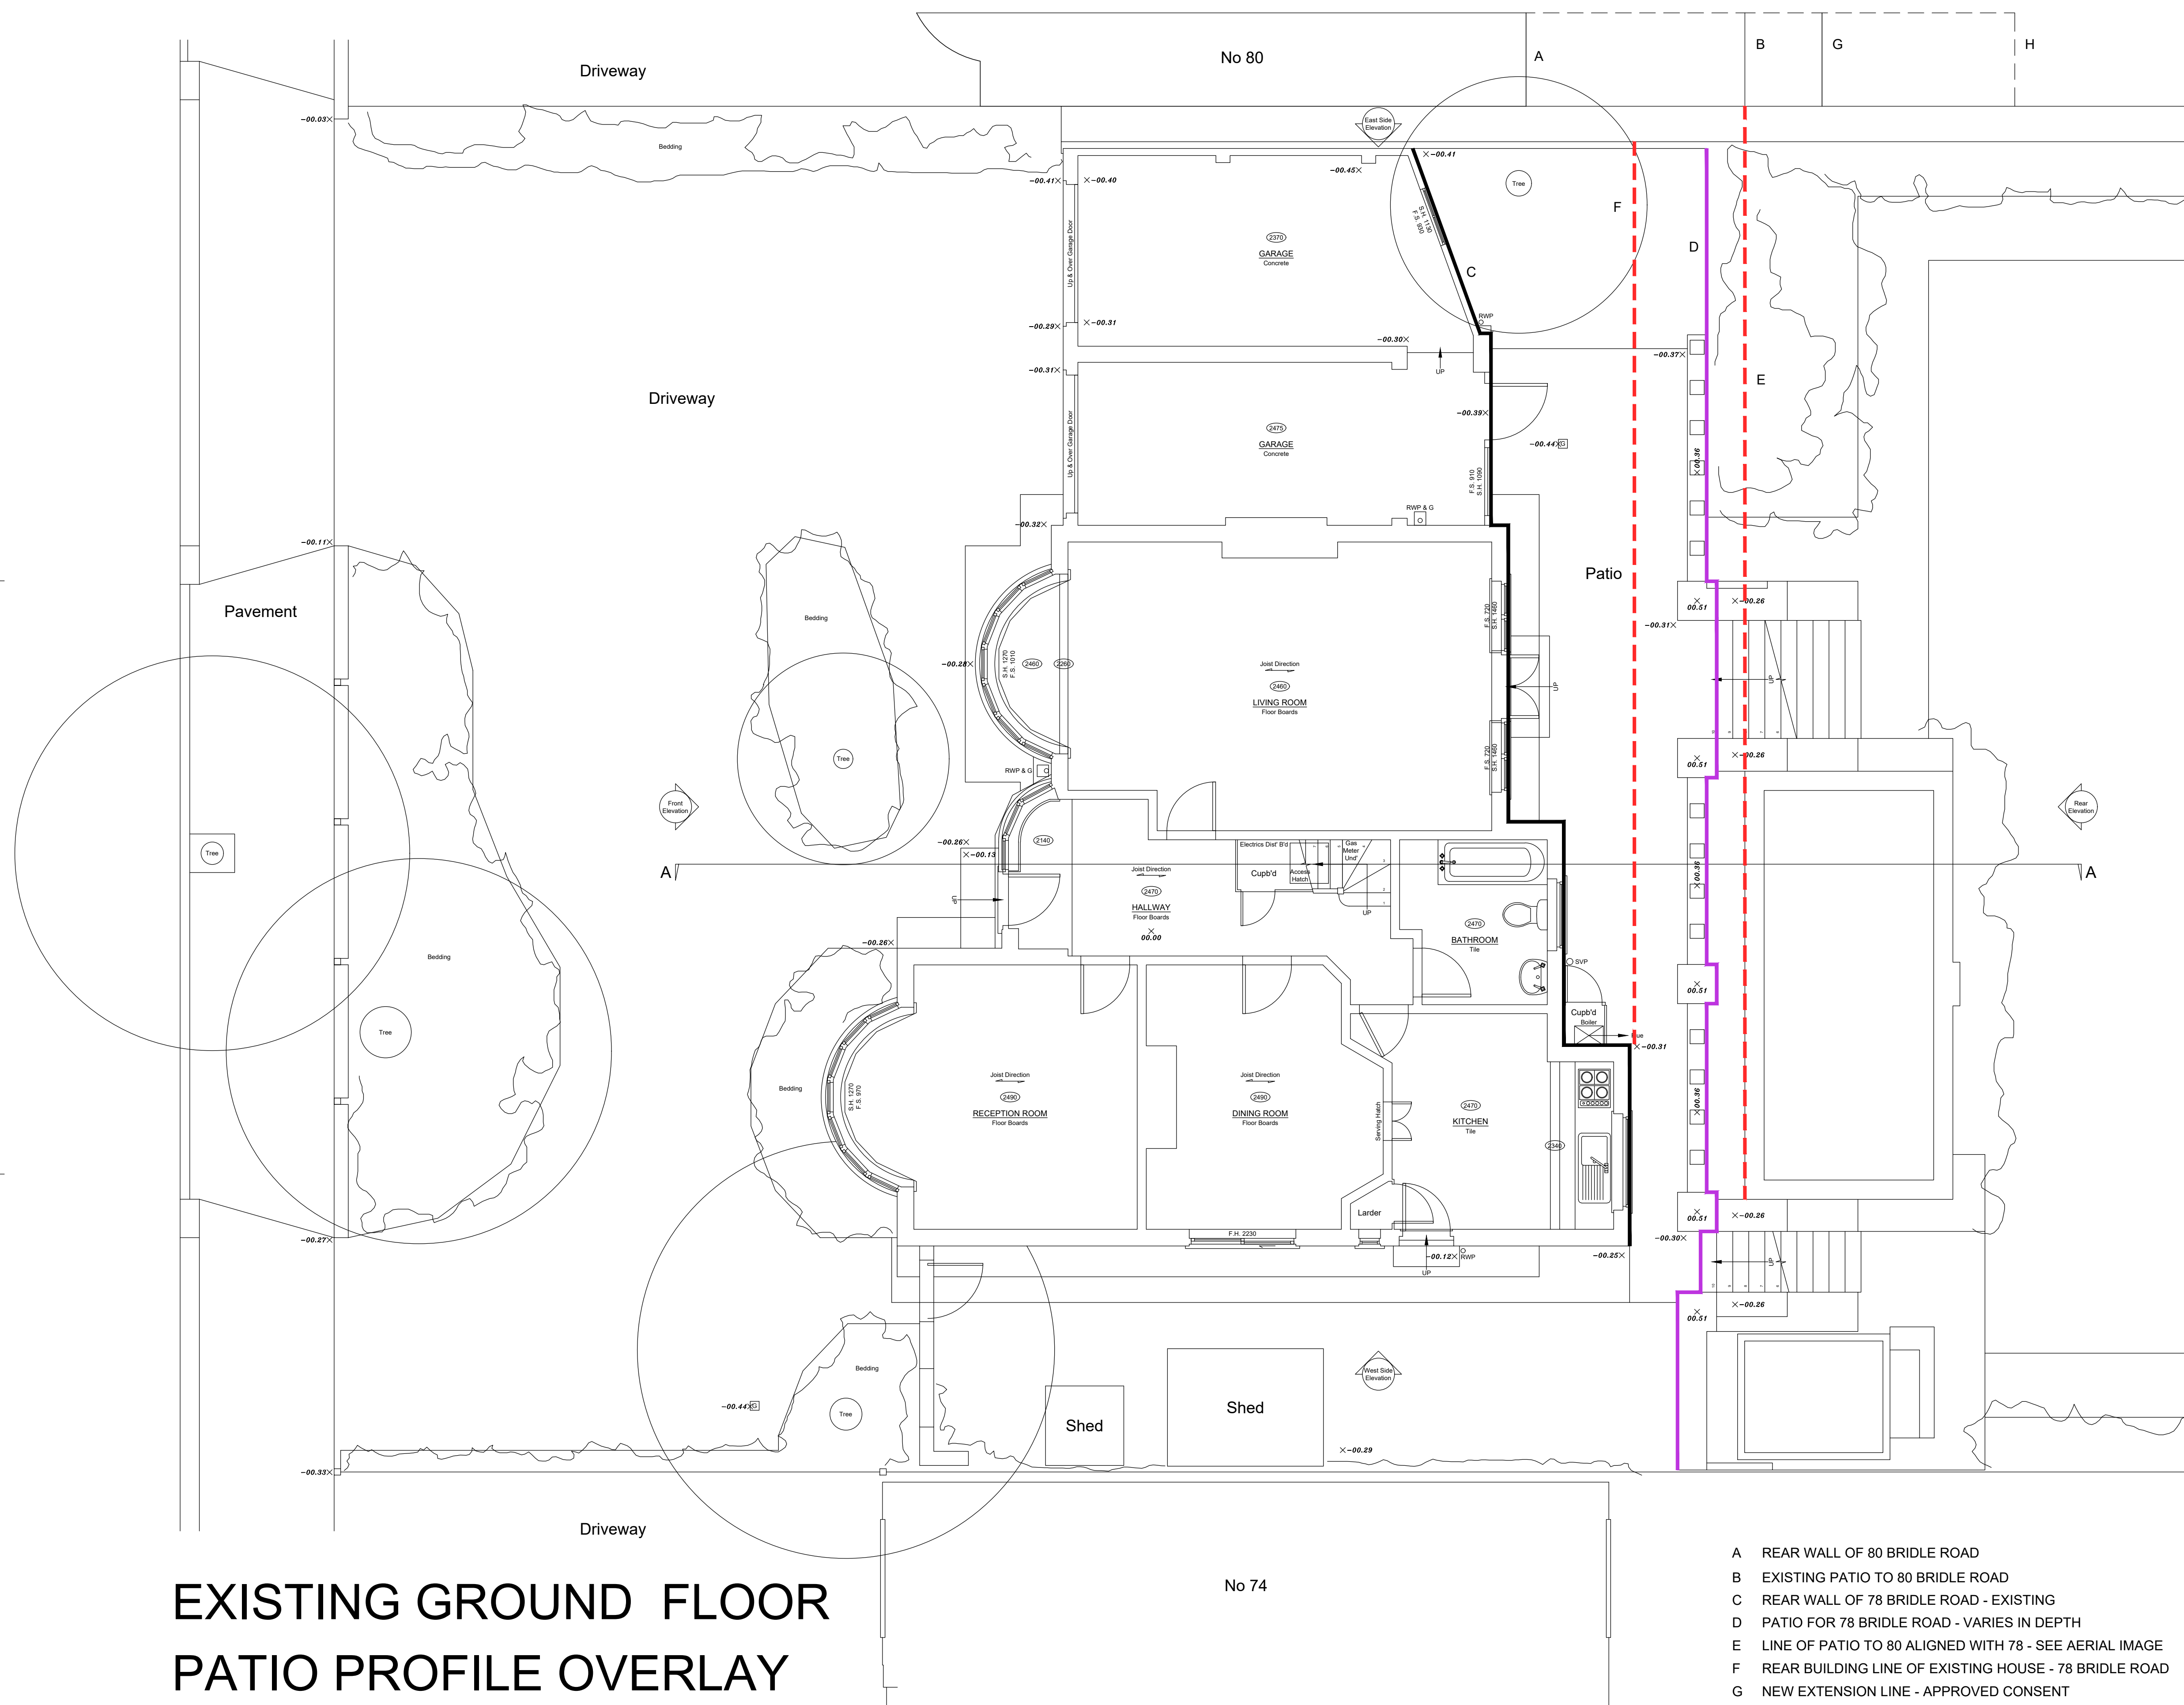

EXISTING GROUND FLOOR PATIO PROFILE OVERLAY

SCALE - 1 : 50

- A REAR WALL OF 80 BRIDLE ROAD
B EXISTING PATIO TO 80 BRIDLE ROAD
C REAR WALL OF 78 BRIDLE ROAD - EXISTING
D PATIO FOR 78 BRIDLE ROAD - VARIES IN DEPTH
E LINE OF PATIO TO 80 ALIGNED WITH 78 - SEE AERIAL IMAGE
F REAR BUILDING LINE OF EXISTING HOUSE - 78 BRIDLE ROAD
G NEW EXTENSION LINE - APPROVED CONSENT
H NEW POTENTIAL PATIO LINE TO 80 BRIDLE ROAD - TBC