


TRACTOR IS TO VERIFY ALL BUILDINGS AND SITE DIMENSIONS PRIOR
COMMENCEMENT OF WORKS OR PREPARATION OF SHOP DRAWINGS.
DRAWING AND THE BUILDING WORKS DEPICTED ARE COPYRIGHT OF
PROJECTS AND MAY NOT BE REPRODUCED EXCEPT BY WRITTEN
PERMISSION. DO NOT SCALE FROM THIS DRAWING.

TO DDA STRUCTURAL ENGINEERS DRAWINGS
NO SK 01 TO SK 04 FOR STRUCTURAL DESIGN INTENT

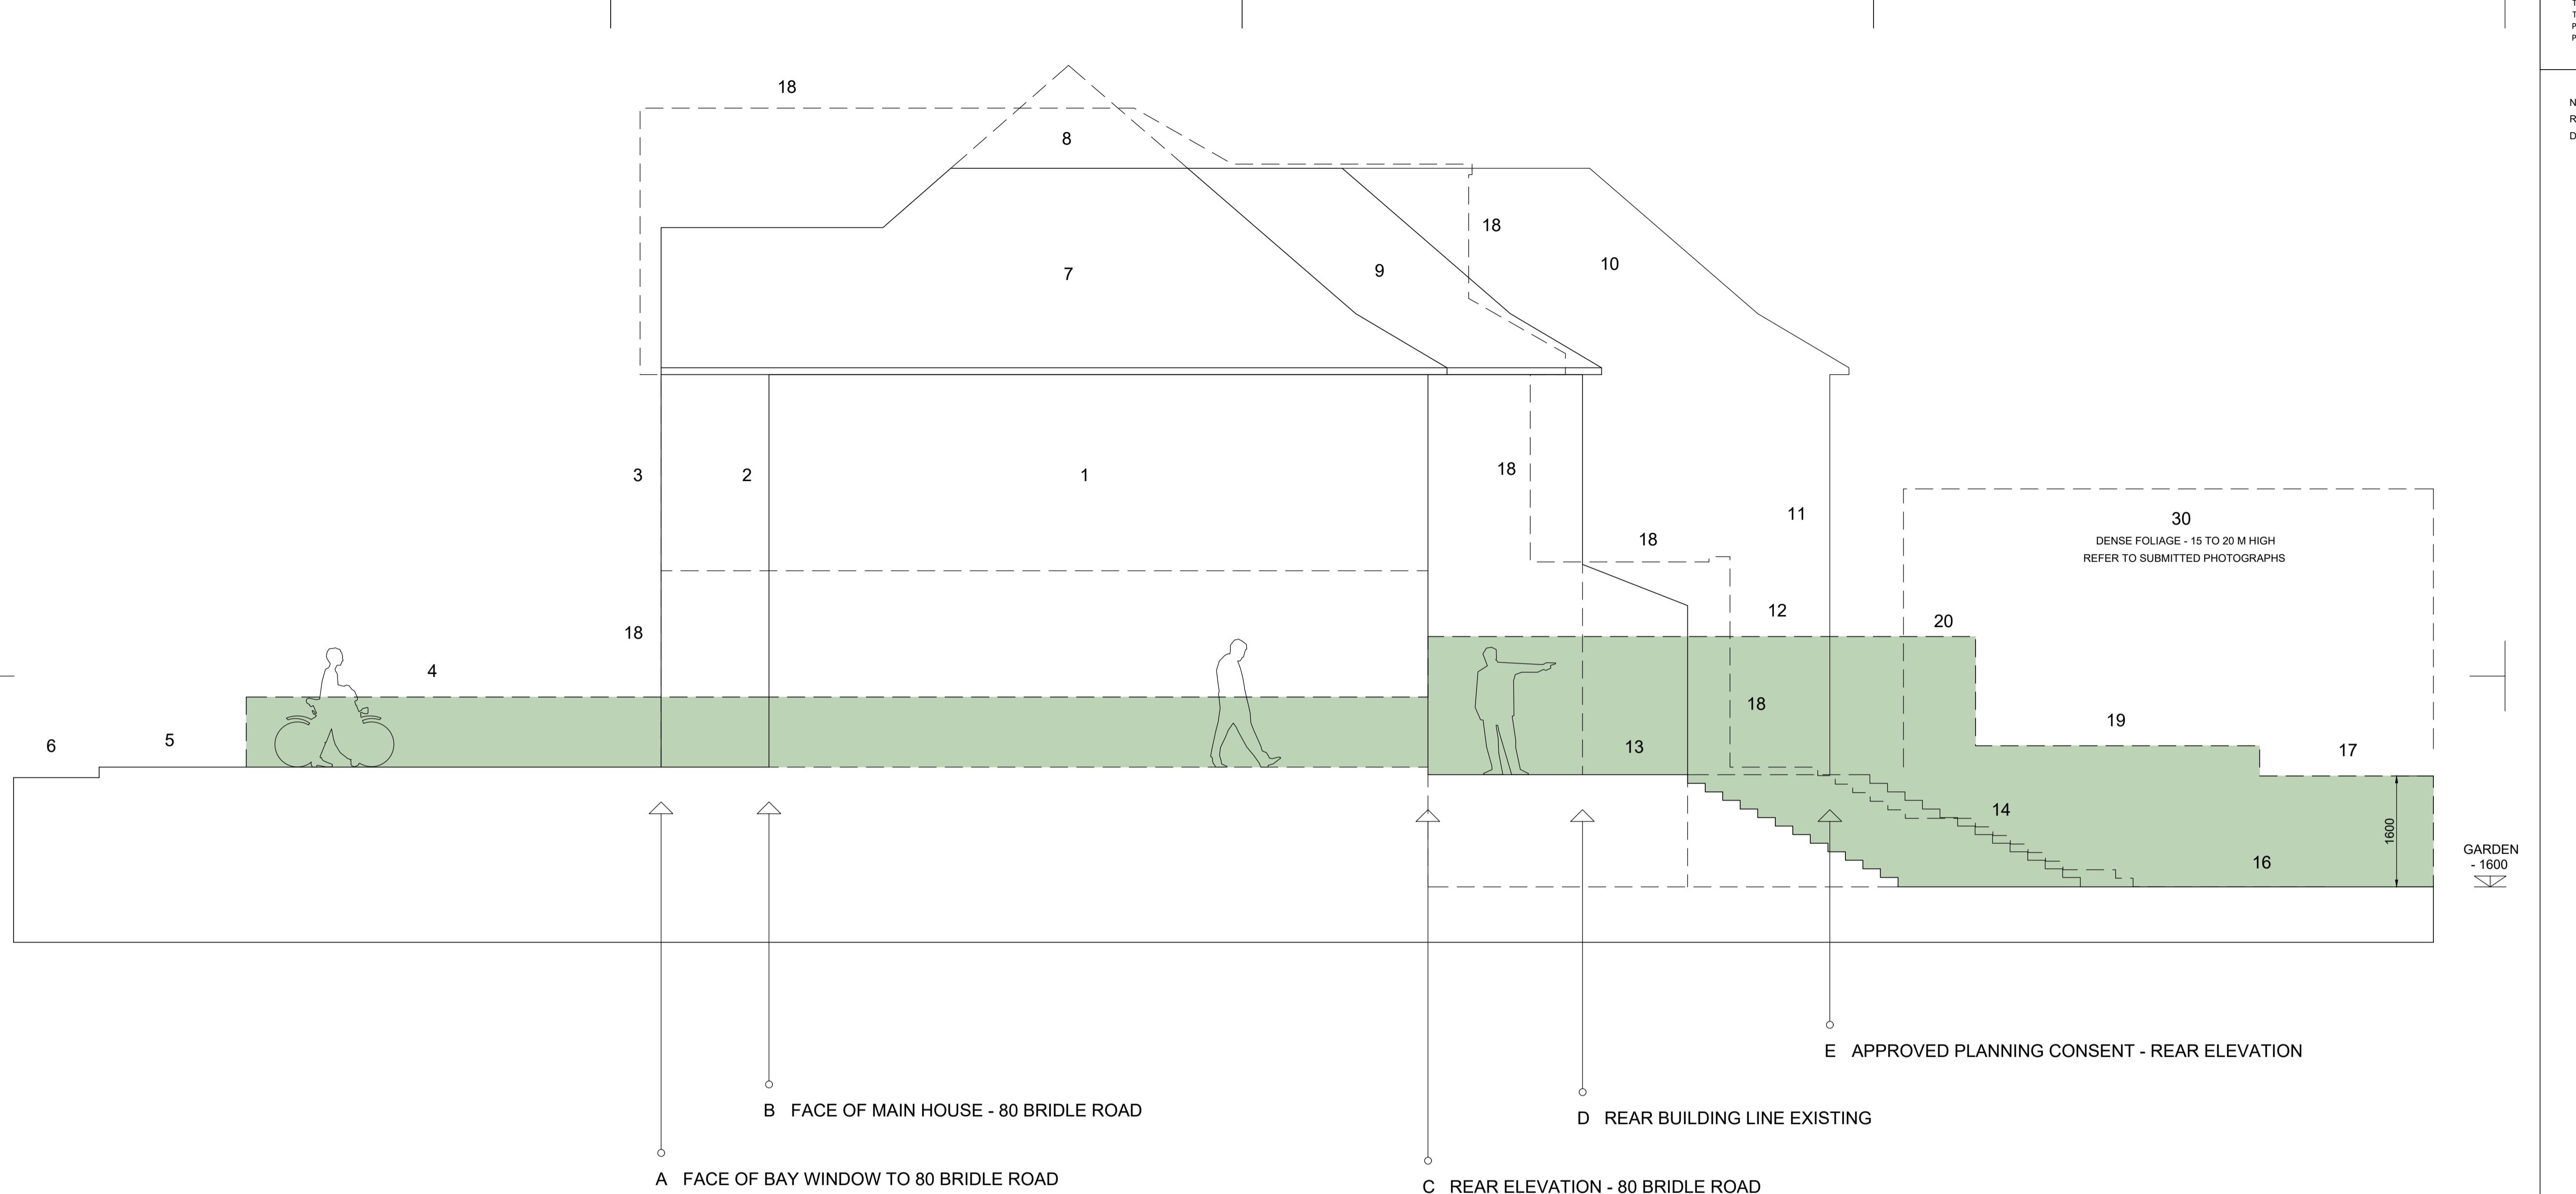

EXISTING / PROPOSED CROSS SECTION B - B

80 BRIDLE ROAD SECTION

SCALE - 1 : 50

KEY

- 1 80 - BRIDLE ROAD - EXISTING DWELLING
- 2 FRONT OF MAIN HOUSE - 80 BRIDLE ROAD
- 3 BAY WINDOW TO 80 BRIDLE ROAD
- 4 EXISTING BOUNDARY WALL
- 5 PAVEMENT ALONG BRIDLE ROAD
- 6 RIDLE ROAD - ROADWAY
- 7 EXISTING ROOF FORM - BRIDLE ROAD
- 8 EXISTING ROOF FORM TO REAR OF DWELLING
- 9 FEATURE GLAZED ROOF TO KITCHEN WITH SEEDUM ROOF
- 10 APPROVED REAR EXTENSION TO 80 BRIDLE ROAD

- 11 REVISED BUILDING LINE APPROVED TO 80 BRIDLE ROAD
- 12 APPROVED FENCE LINE TO 80 BRIDLE ROAD
- 13 EXISTING TERRACE / PATIO TO 80 BRIDLE ROAD
- 14 APPROVED NEW STAIRCASE AND EXTENDED PATIO TO 80 BRIDLE ROAD
- 15 APPROVED FENCE LINE PROFILE TO APPROVED DRAWINGS - 80 BRIDLE ROAD
- 16 EXISTING GROUND LINE TO GARDEN
- 17 FENCE LINE ALIGNS WITH PROPOSED FENCE LINE TO 76 / 80 BRIDLE ROAD
- 18 LINE DENOTES PROFILE OF PROPOSED 76 BRIDLE ROAD
- 19 HATCH DENOTES PROPOSED FENCING APPROVED TO 80 BRIDLE ROAD
- 20 FENCING PROPOSED TO 76 MATCHES 80 BRIDLE ROAD

1	2	3	4	5
<input type="checkbox"/>				

SCALE BAR

APPROVED FENCE PROFILE HATCHED IN GREEN - 80 BRIDLE ROAD

TP

A U L T R E A C Y R C H I T E C T S

PLANNING

78 BRIDLE ROAD			
ROSS SECTION B - B			
KIERAN AND MAURA			
CHECKED BY PT	APPROVED BY PT	DATE 22 08 22	
		PROJECT NUMBER 1:50 2020 - 0120	
NUMBER - A - DR - 00 - 1090			REV A