


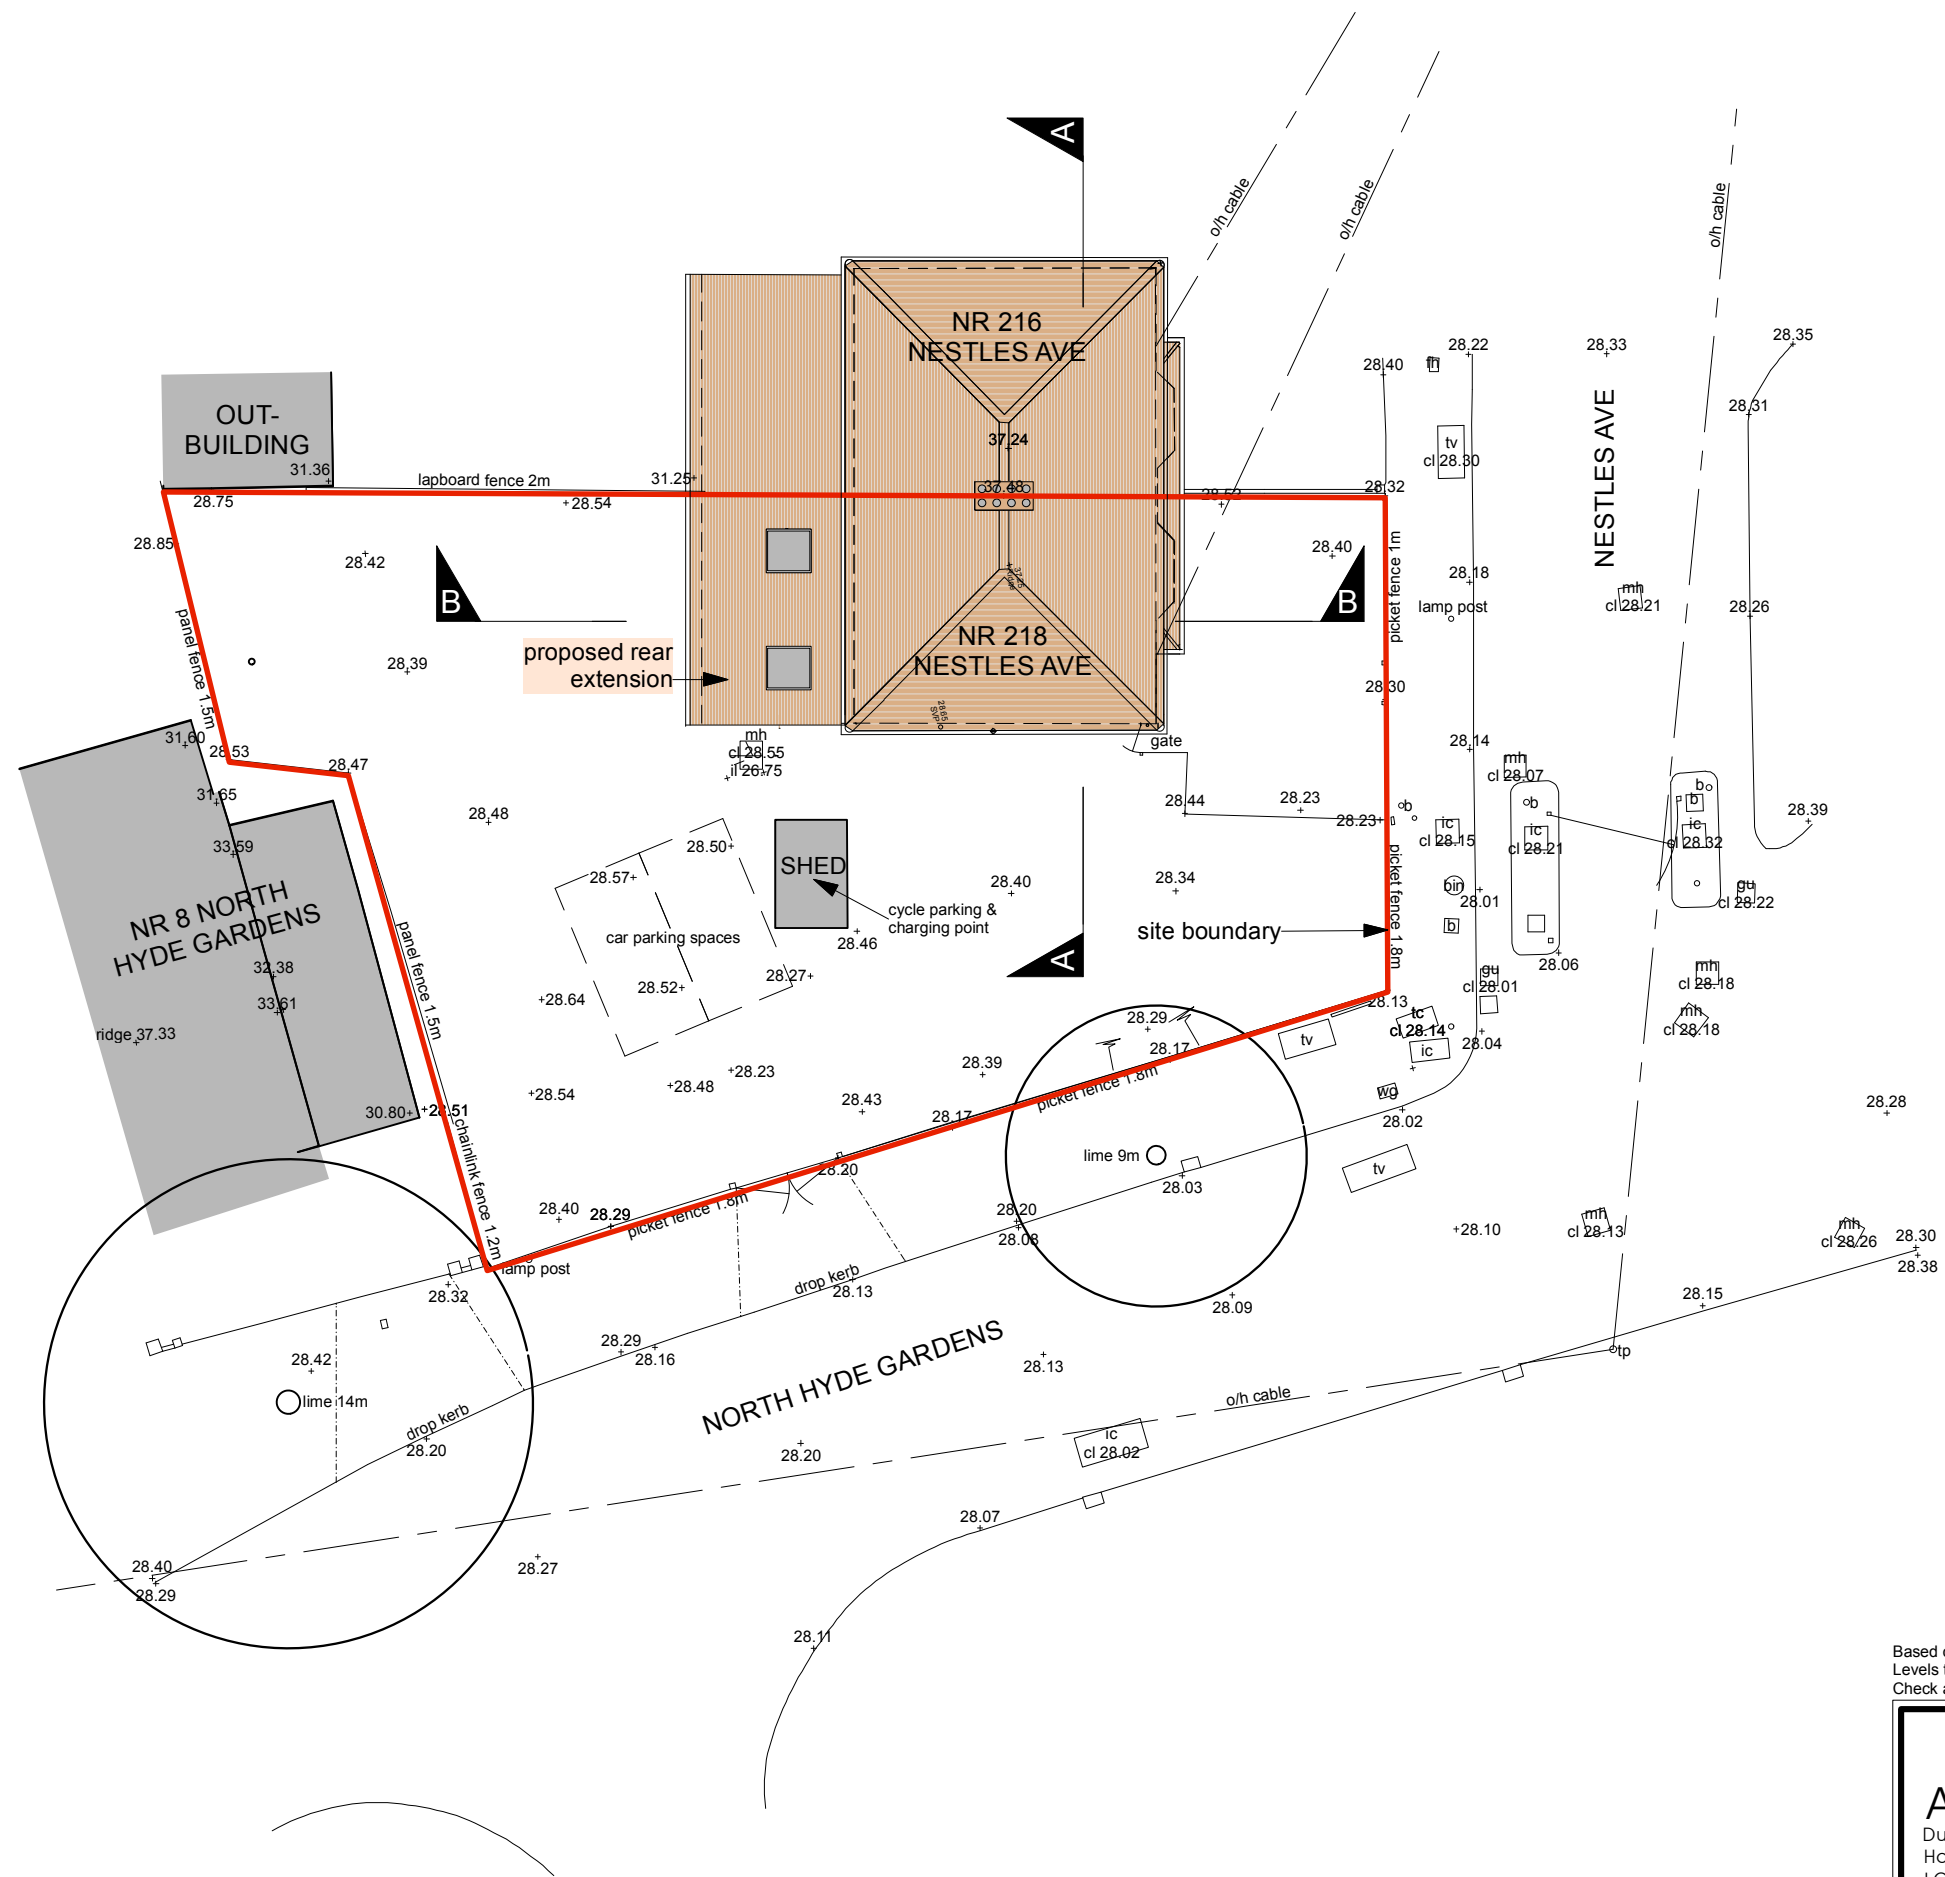

Clive Wren, 2023

Dwg No: **197P.L6(2)A**