




Proposed East Elevation

1 : 100

Materials Key

- 1 Clay Tiles
- 2 Red Brick
- 3 Zinc Clad Dormer
- 4 Aluminium Framed Windows and Doors
- 5 Zinc Canopy
- 6 Reconstituted Stone Capping

Key Plan

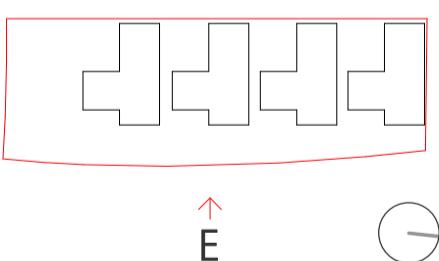

METASHAPE | ARCHITECTS

STATUS PLANNING

PROJECT
JOEL STREET HA4 2LN

SHEET TITLE
PROPOSED EAST ELEVATION

SCALE DATE
1 : 100 @ A1 13/06/23

DRAWN
JW

JOB NO.
2021-026

SHEET NUMBER 220 REVISION P2

