


1. Scale this drawing for Planning Purposes only
2. Do not scale for working drawings all dimensions shall be checked on site prior to commencing the works and any errors or admissions reported to the Architect
3. This drawing is the copyright of POQ Architects and must not be used or reproduced without their permission

EXISTING STATION ROAD HISTORIC
RETAIL FACADE AND FLANK WALLS
PROPOSED TO BE RETAINED

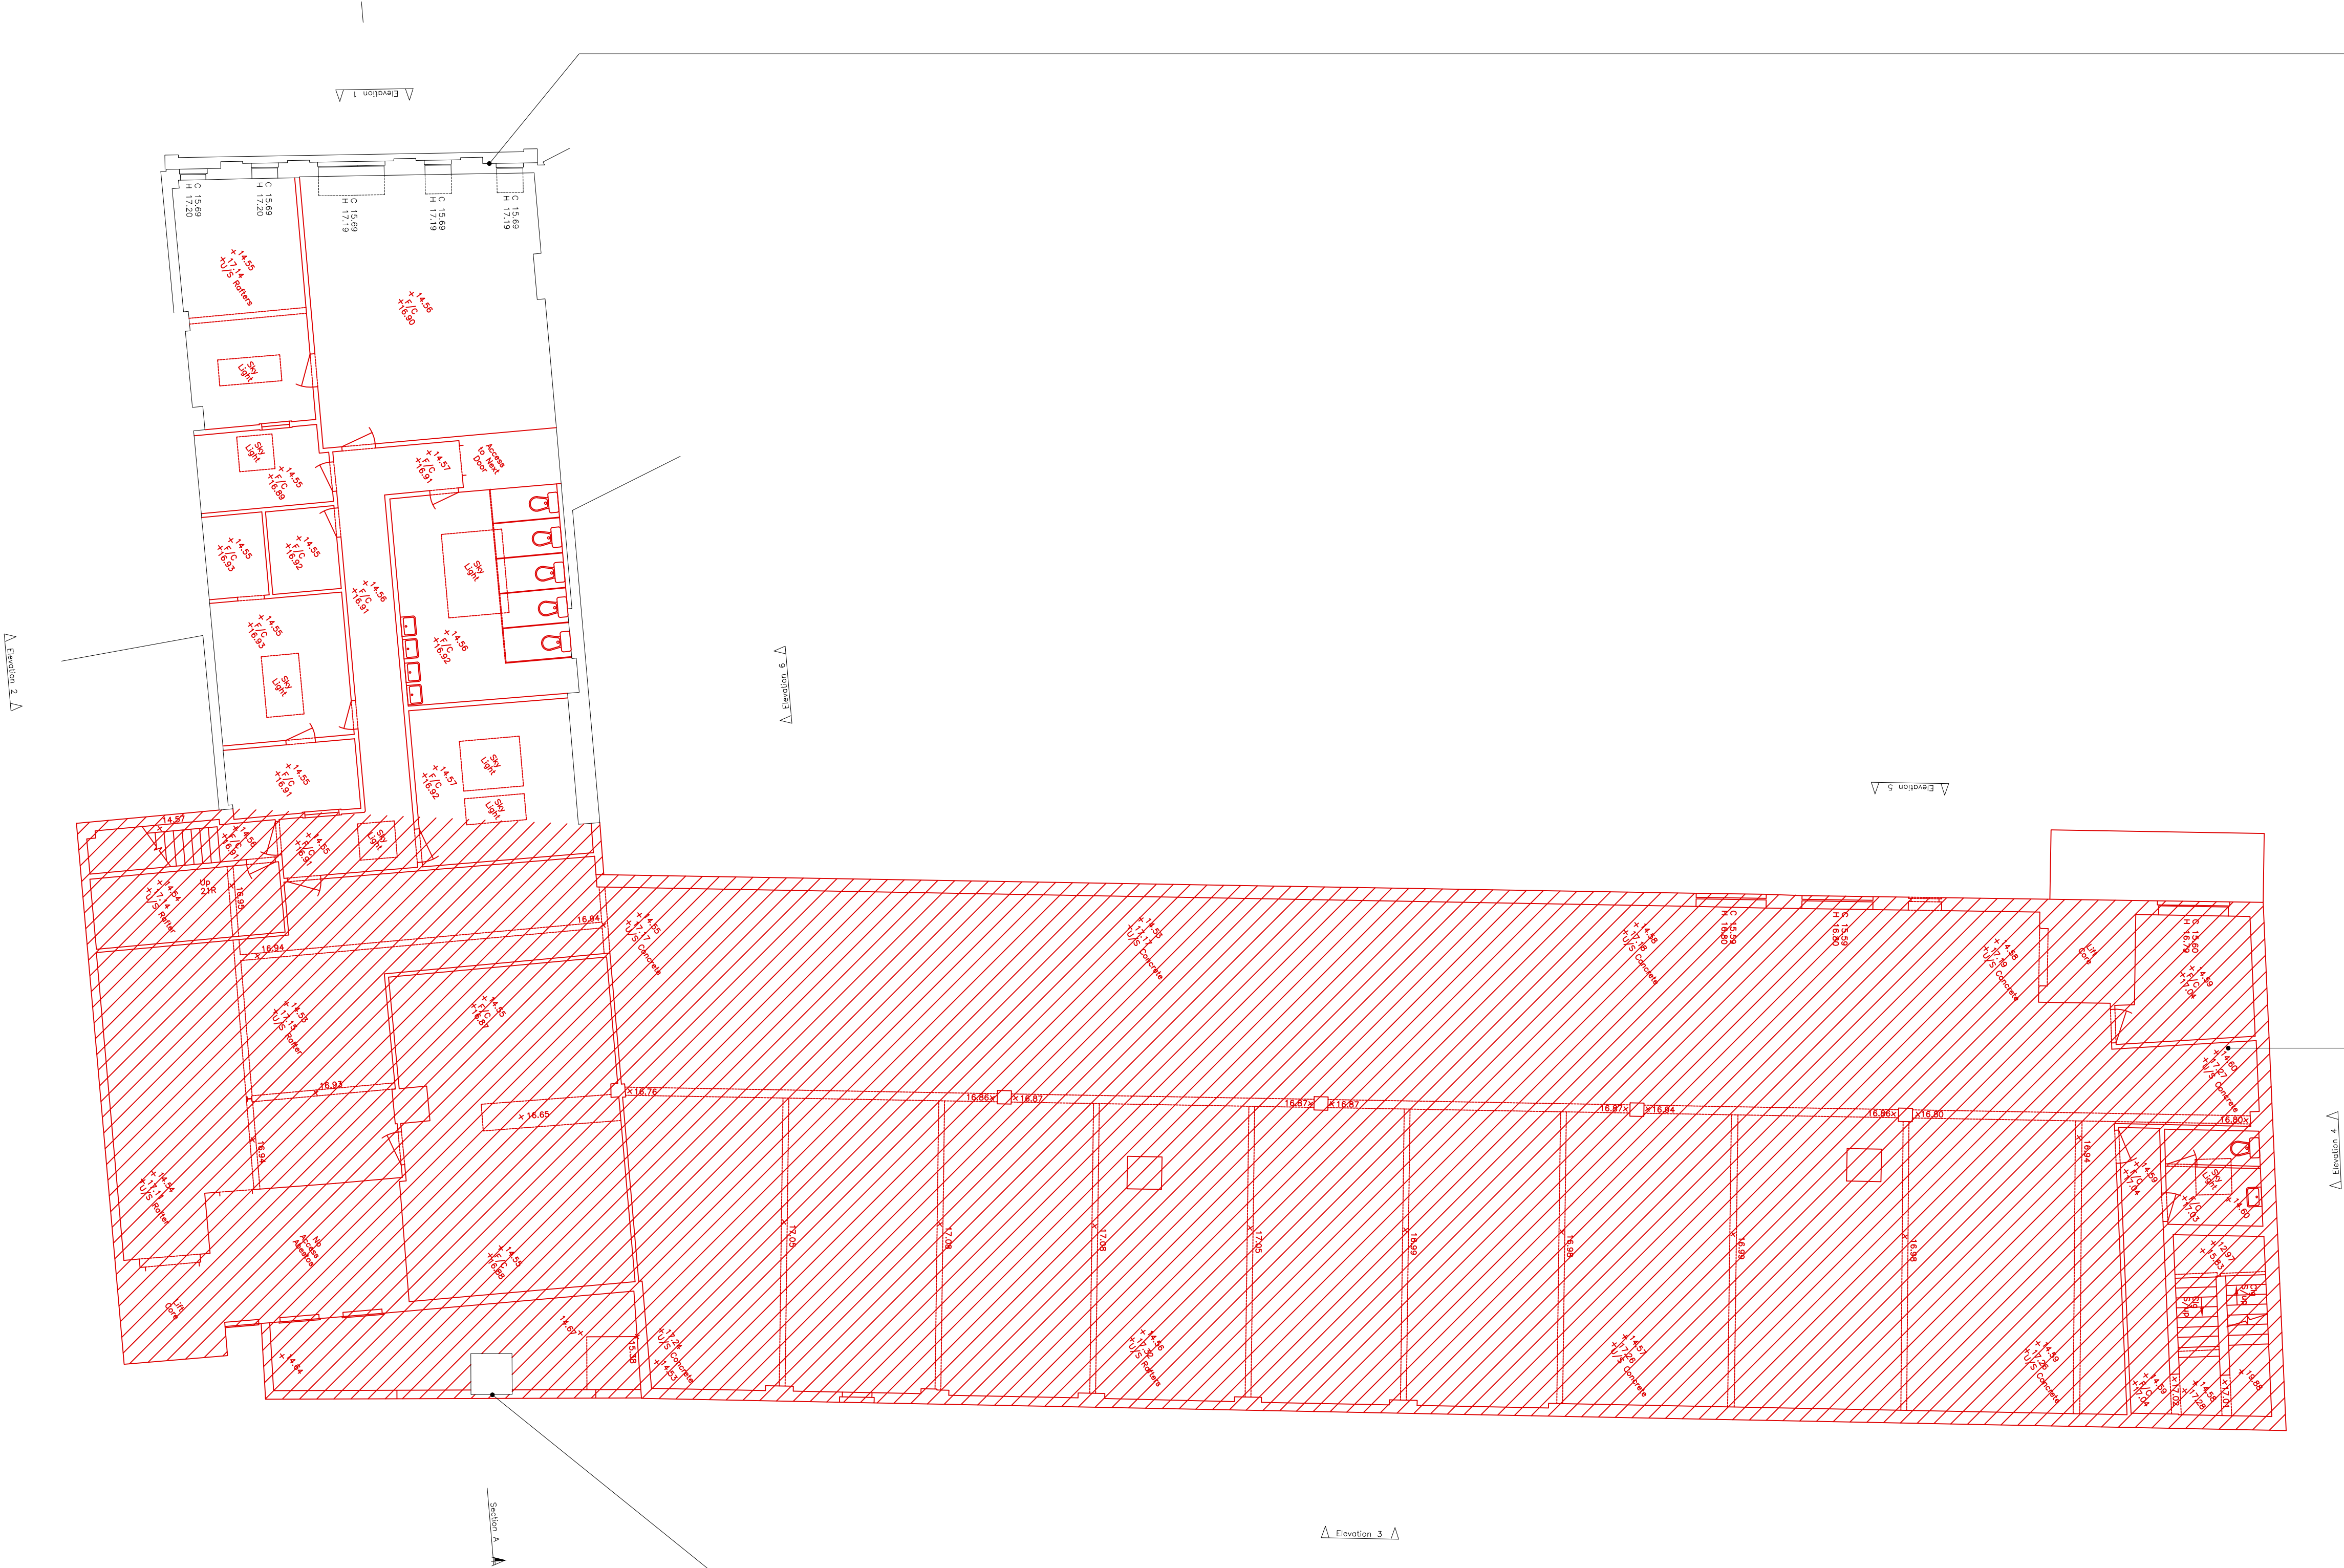

PROPOSED DEMOLITION (RED)

P01	Full Application Submission	31.10.23

Client:
Rubato Ltd

Project:
Station Road/Crown Close
Hayes
UB3 4BE

Date:
01.01.23

Scale:
1:100@A1 / 1:200 @ A3

Drawing title:
Demolition Plan (1F)

Drawing number:

169/051

Revision:

P01

POQ Architects, The Old PC, Rudolph Road, Bushey WD23 3DU
T: +44 (0)20 8950 1463