


1. Scale this drawing for Planning Purposes only  
2. Do not scale for working drawings all dimensions shall be checked on site prior to commencing the works and any errors or admissions reported to the Architect  
3. This drawing is the copyright of POQ Architects and must not be used or reproduced without their permission

EXISTING STATION ROAD HISTORIC  
RETAIL FACADE AND FLANK WALLS  
PROPOSED TO BE RETAINED

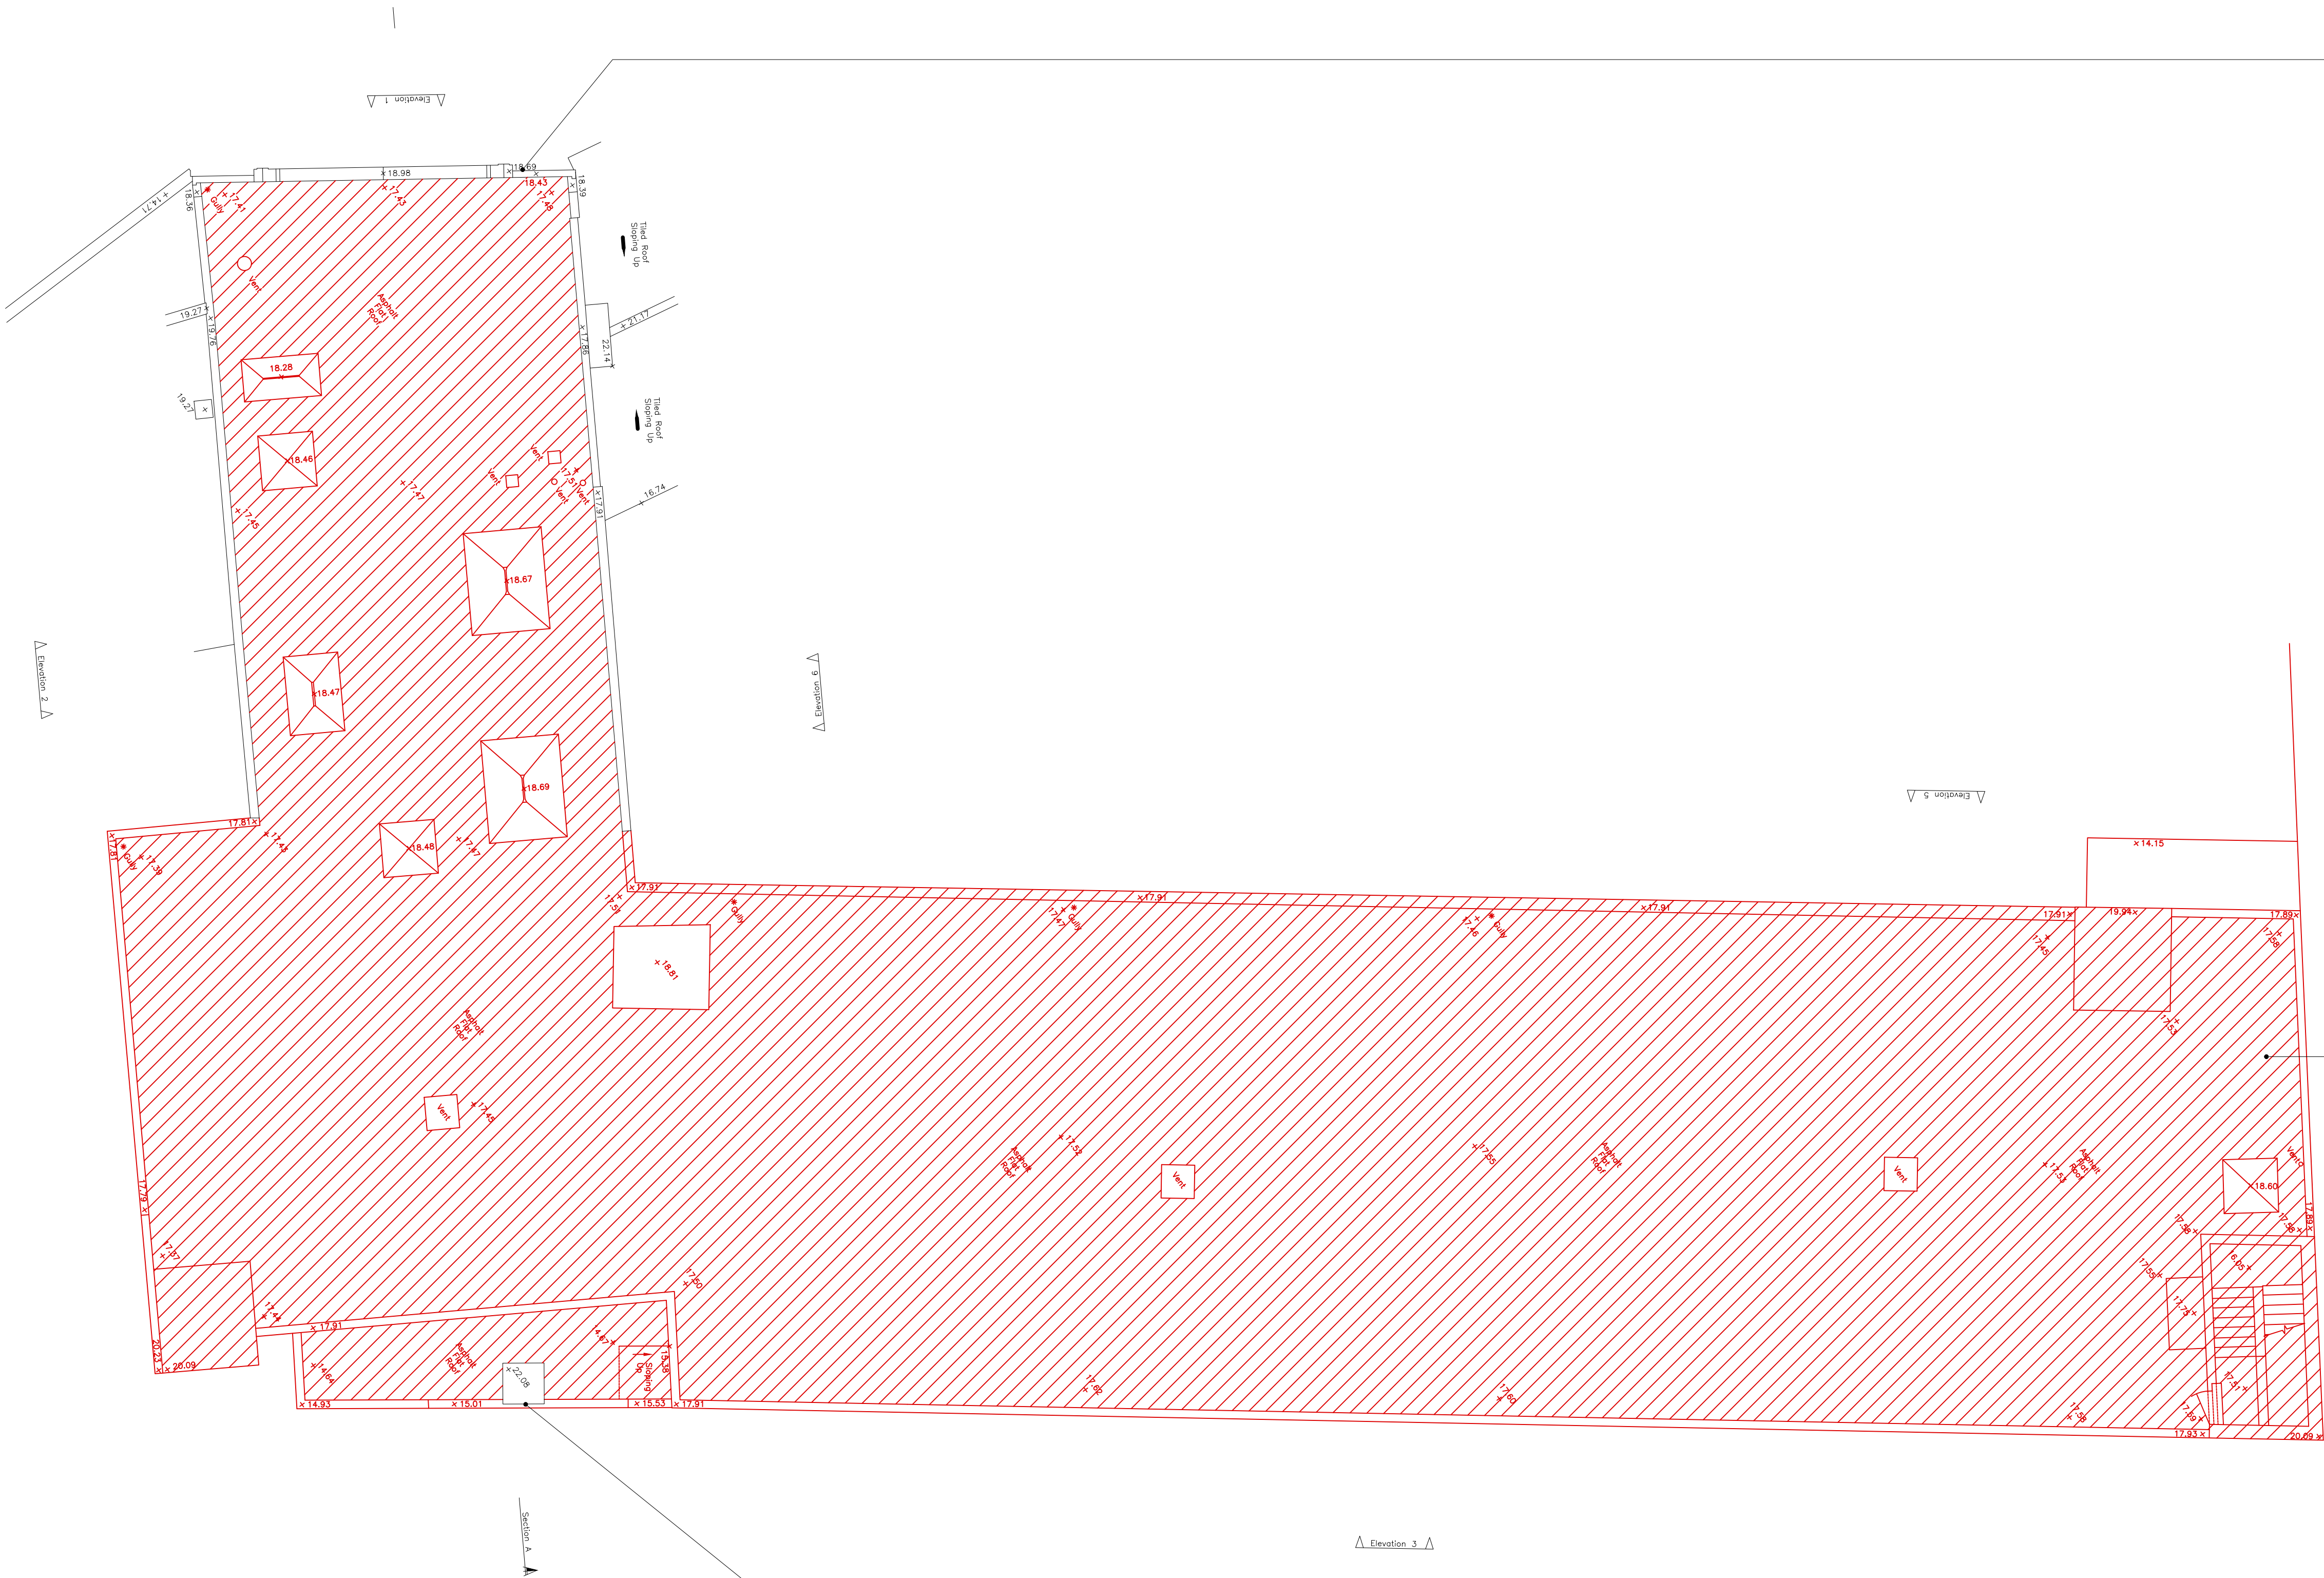

PROPOSED DEMOLITION (RED)

|     |                             |          |
|-----|-----------------------------|----------|
|     |                             |          |
|     |                             |          |
| P01 | Full Application Submission | 31.10.23 |

**Client:**  
Rubato Ltd

**Project:**  
Station Road/Crown Close  
Hayes  
UB3 4BE

**Date:**  
01.01.23

**Scale:**  
1:100@A1 / 1:200 @ A3

**Drawing title:**  
Demolition Plan (ROOF)

**Drawing number:**  
**169/052**

Revision:  
**P01**

POQ Architects, The Old PC, Rudolph Road, Bushey WD23 3DU  
T: +44 (0)20 8950 1463