


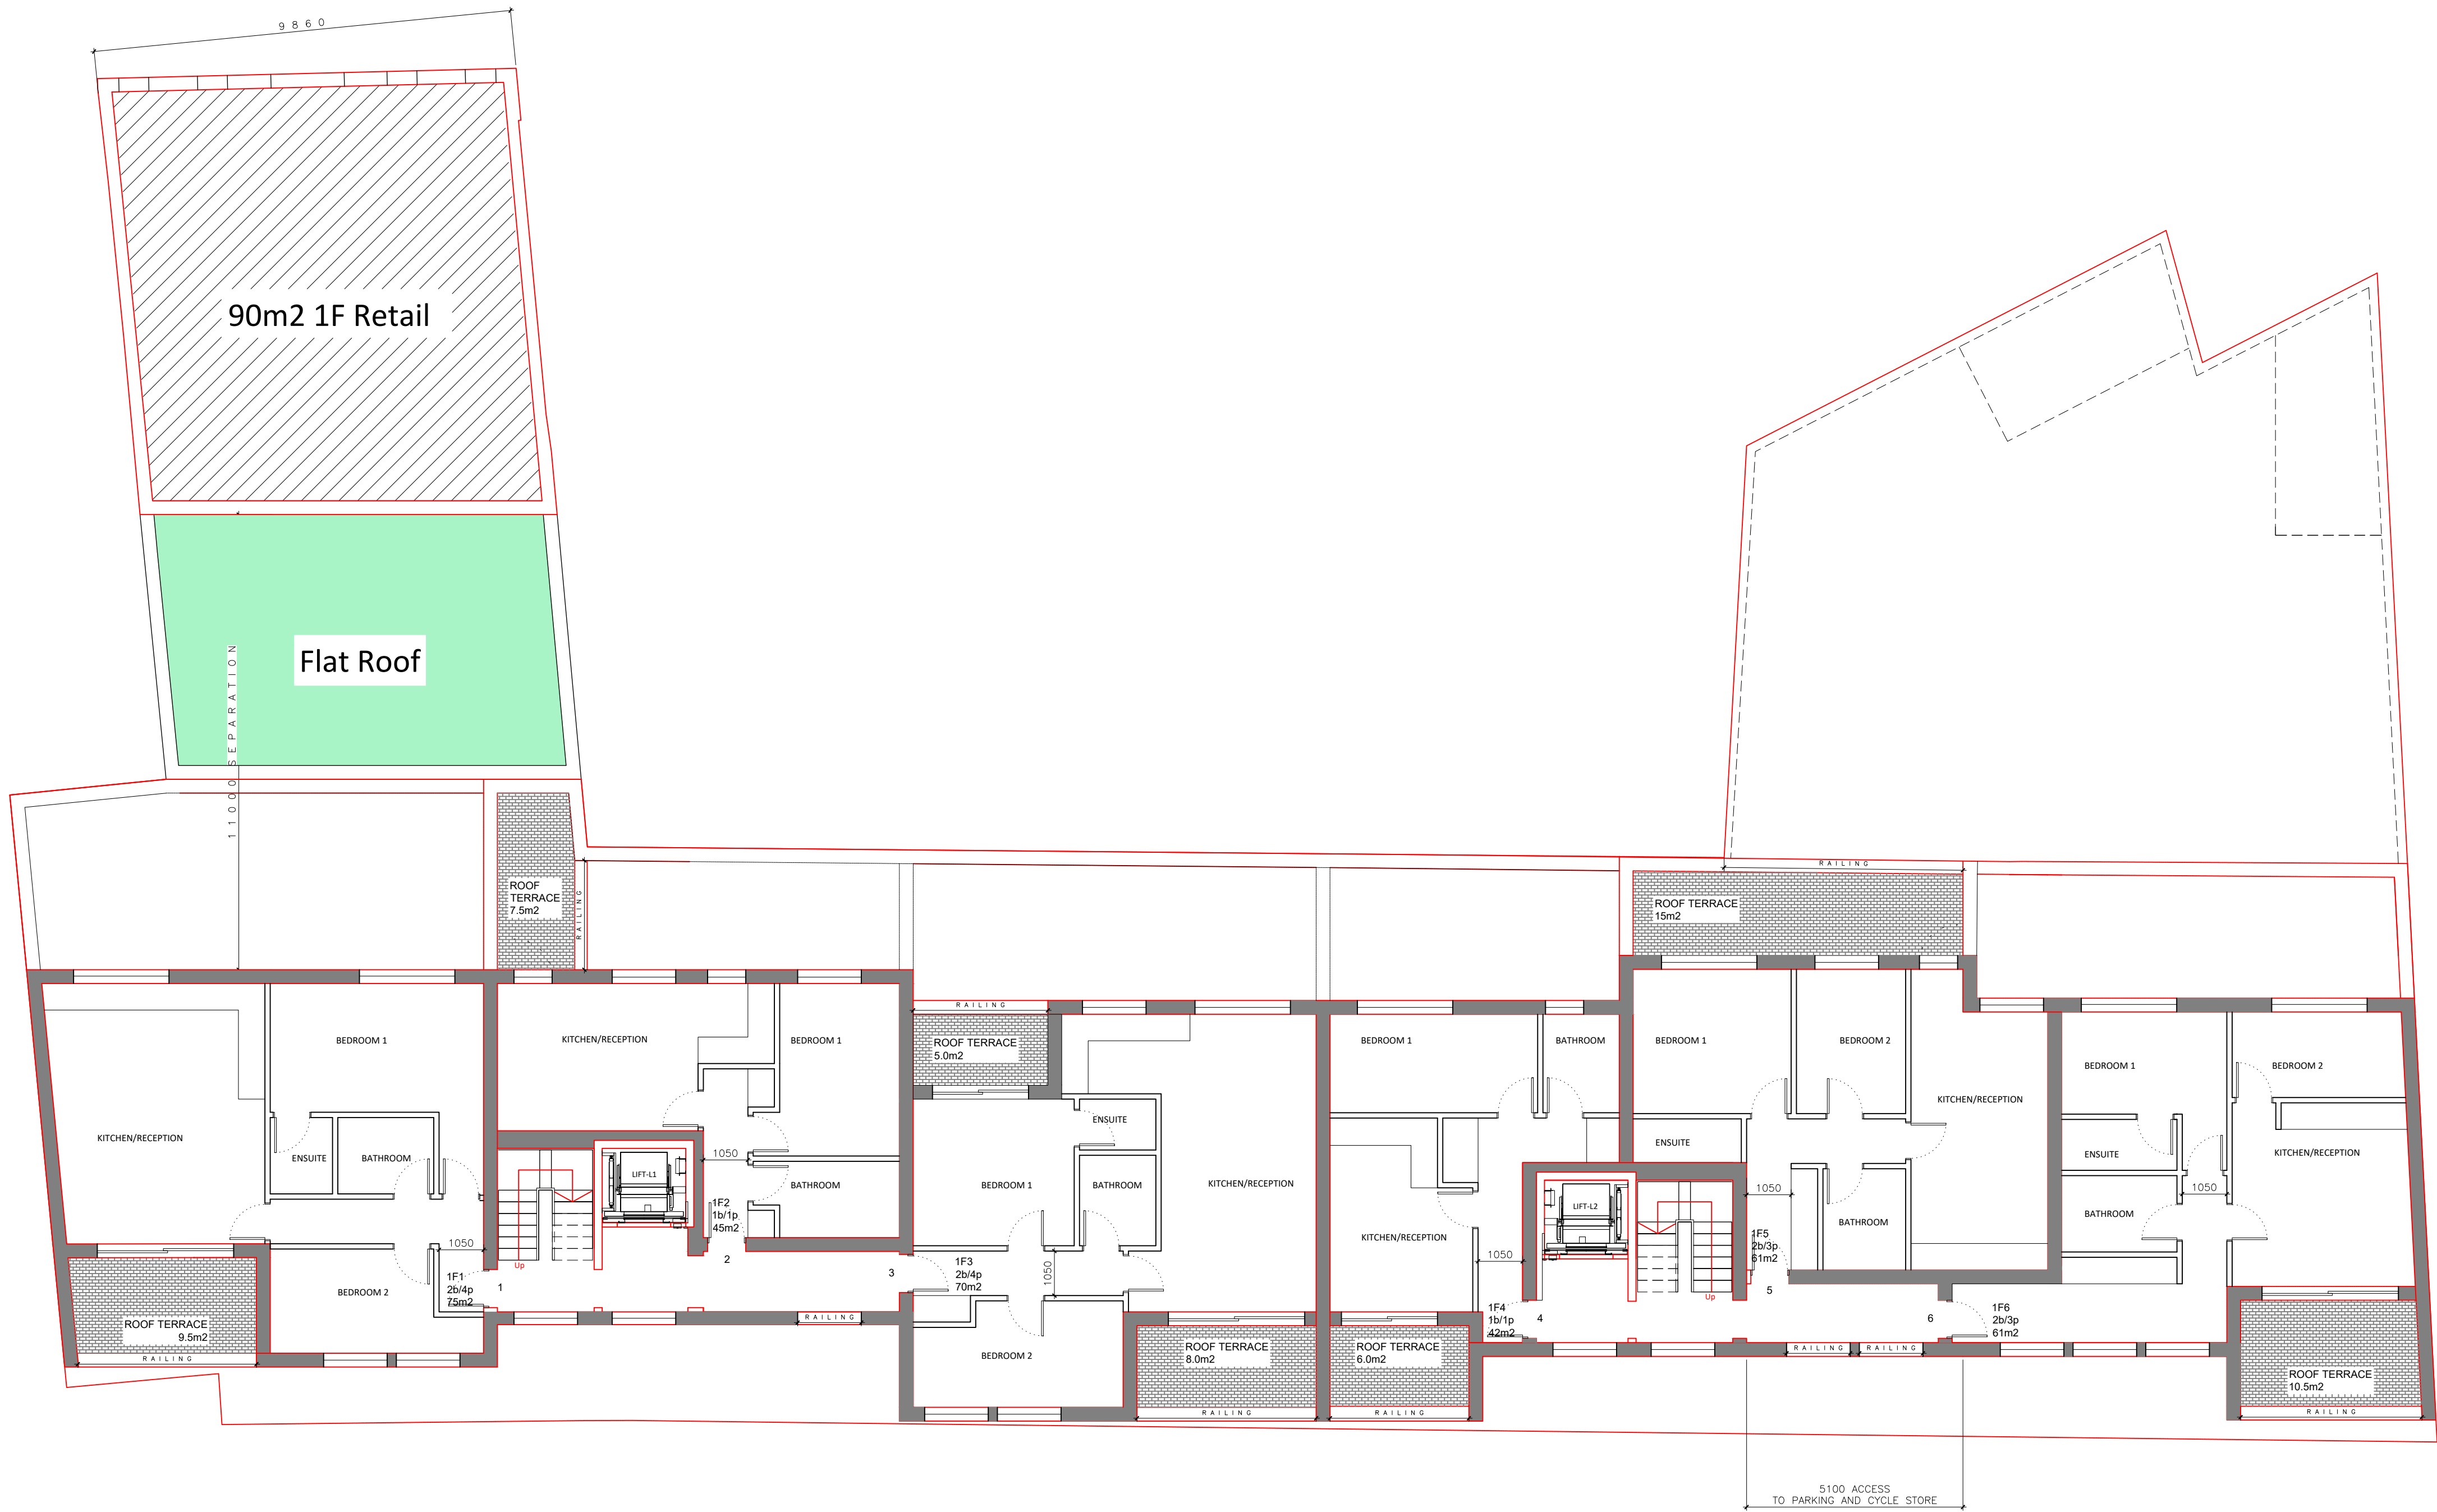

P05	Submission to Hayes Council	26.04.23
P04	Post PAA Meeting v3.0	02.02.23
P03	Post PAA Meeting v2.0	04.01.23
P02	PAA Submission	30.09.22

Client:
Rubato Ltd

Project:
Station Road/Crown Close
Hayes
UB3 4BE

Date:
01.01.23

Scale:
1:100@A1 / 1:200 @ A3

Drawing title:
Proposed 1F Plan (6 Apartments)

Drawing number:
169/101

Revision:
P05

POQ Architects, The Old PC, Rudolph Road, Bushey WD23 3DU
T: +44 (0)20 8950 1463