


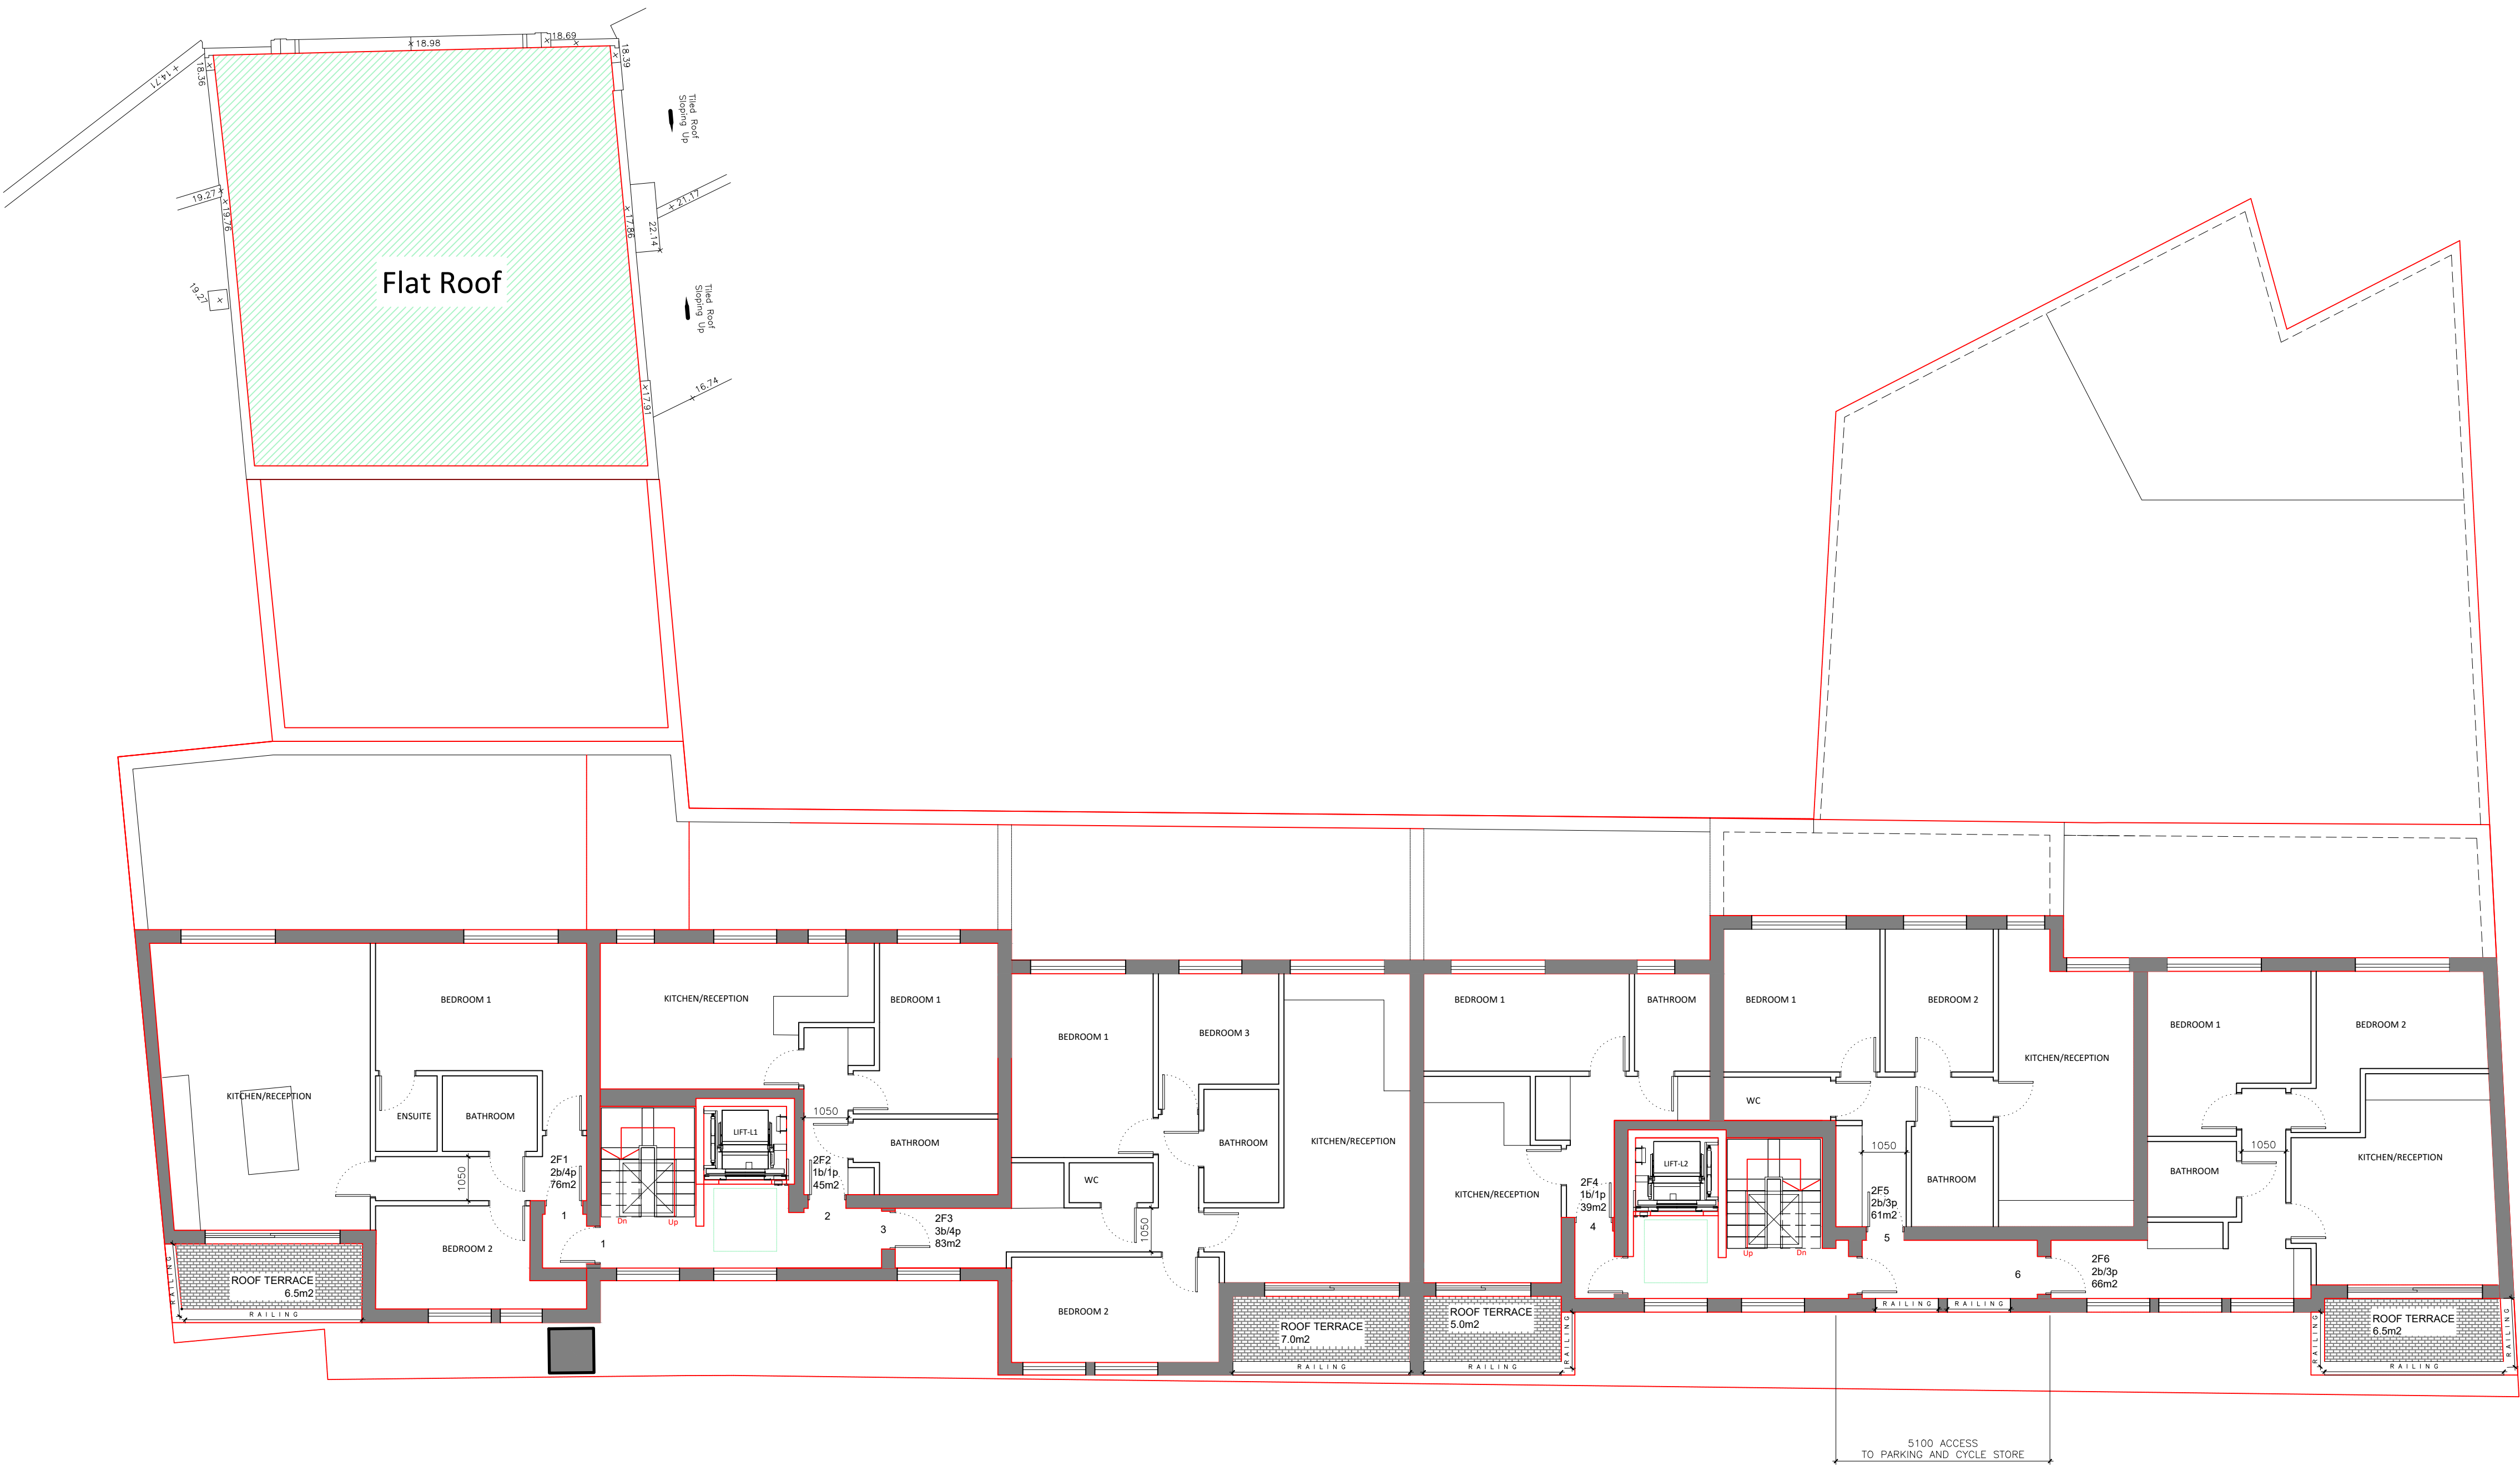

P10	Revised Issue	31.10.23
P09	Minor amendments (balconies)	24.10.23
P08	Minor amendments (LWF)	23.10.23
P07	Travel distance revisions (LWF)	20.10.23
P06	Consultant Issue	04.10.23
P05	Submission to Hayes Council	26.04.23
P04	Post PAA Meeting v3.0	02.02.23
P03	Post PAA Meeting v2.0	04.01.23
P02	PAA Submission	30.09.22

Client:
Rubato Ltd

Project:
Station Road/Crown Close
Hayes
UB3 4BE

Date:
01.01.23

Scale:
1:100@A1 / 1:200 @ A3

Drawing title:
Proposed 2F Plan (6 Apartments)

Drawing number: Revision:

169/102 **P10**

POQ Architects, The Old PC, Rudolph Road, Bushey WD23 3DU
T: +44 (0)20 8950 1463