




SURVEY CONTROL
THE SURVEY LEVELS AND GRID
ARE BASED UPON ARBITRARY
COORDINATES.

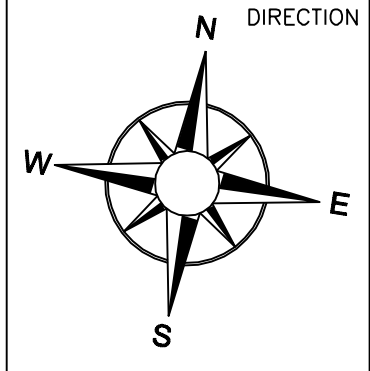


ELEVATION 1

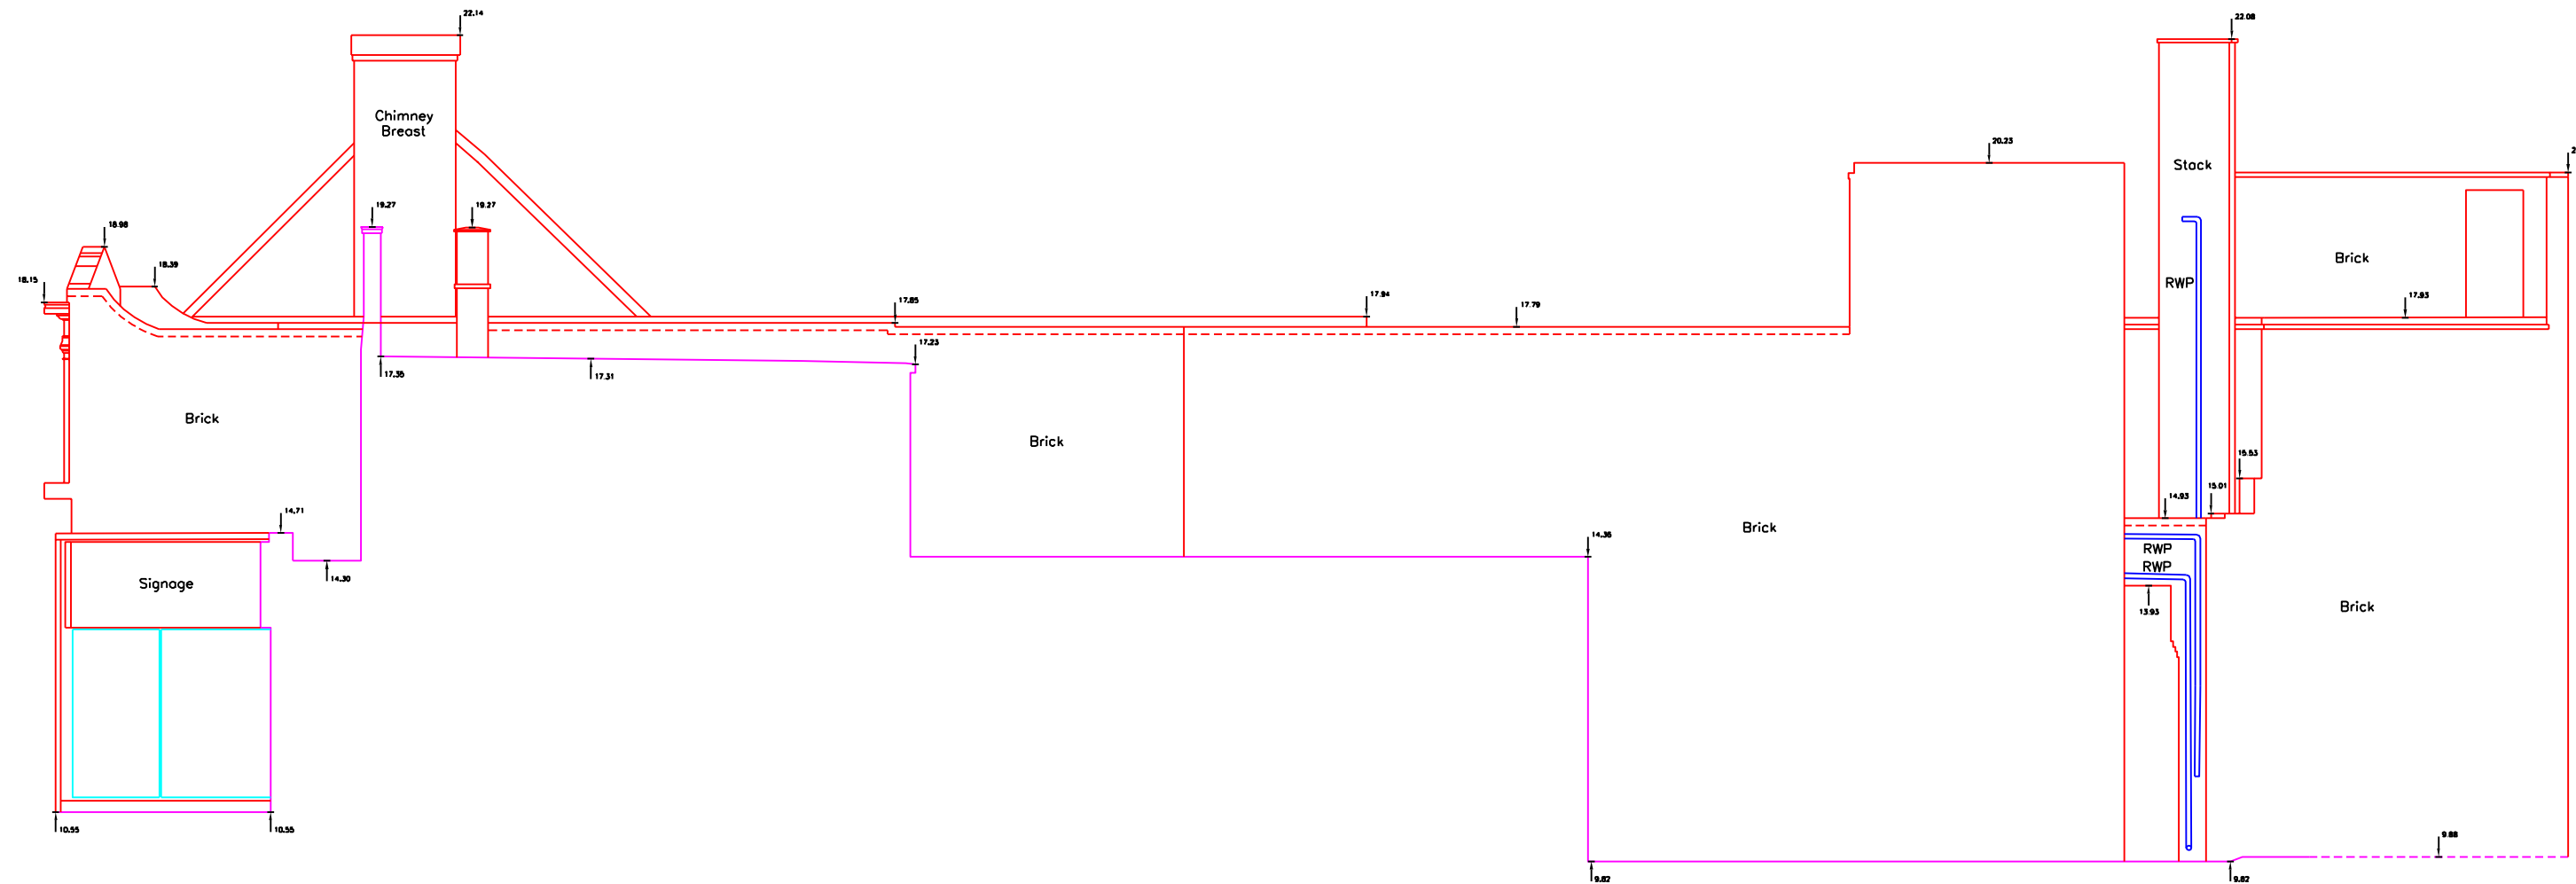


ELEVATION 2

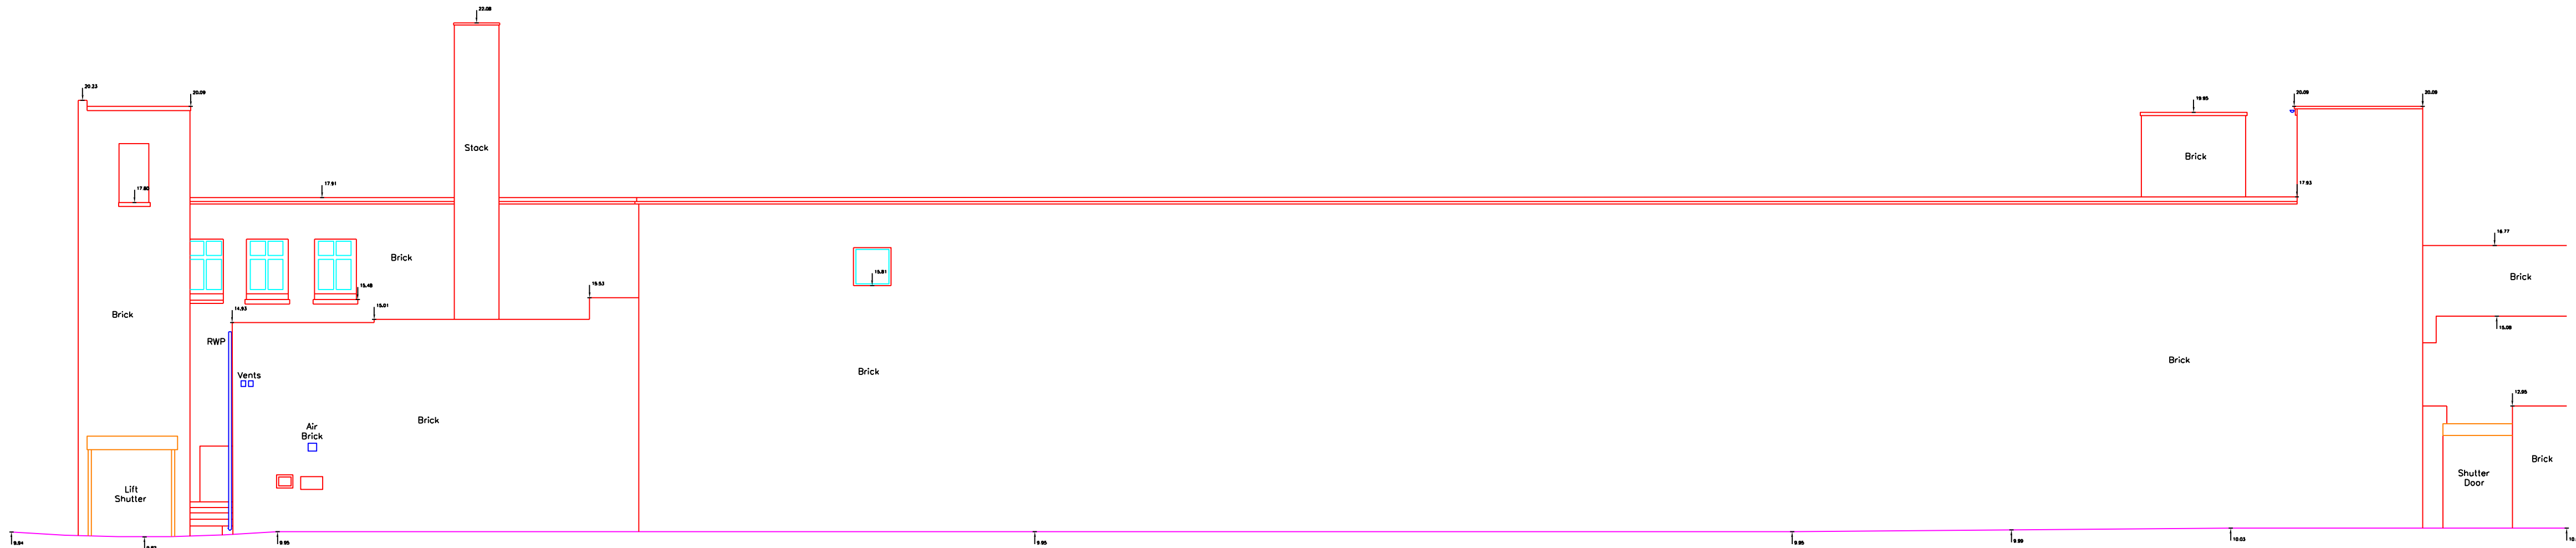


ELEVATION 3

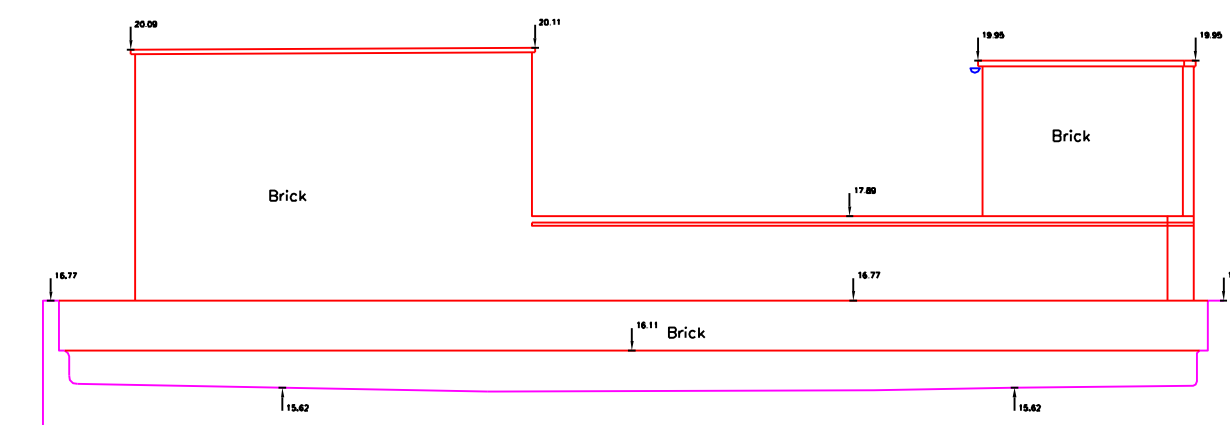


ELEVATION 4

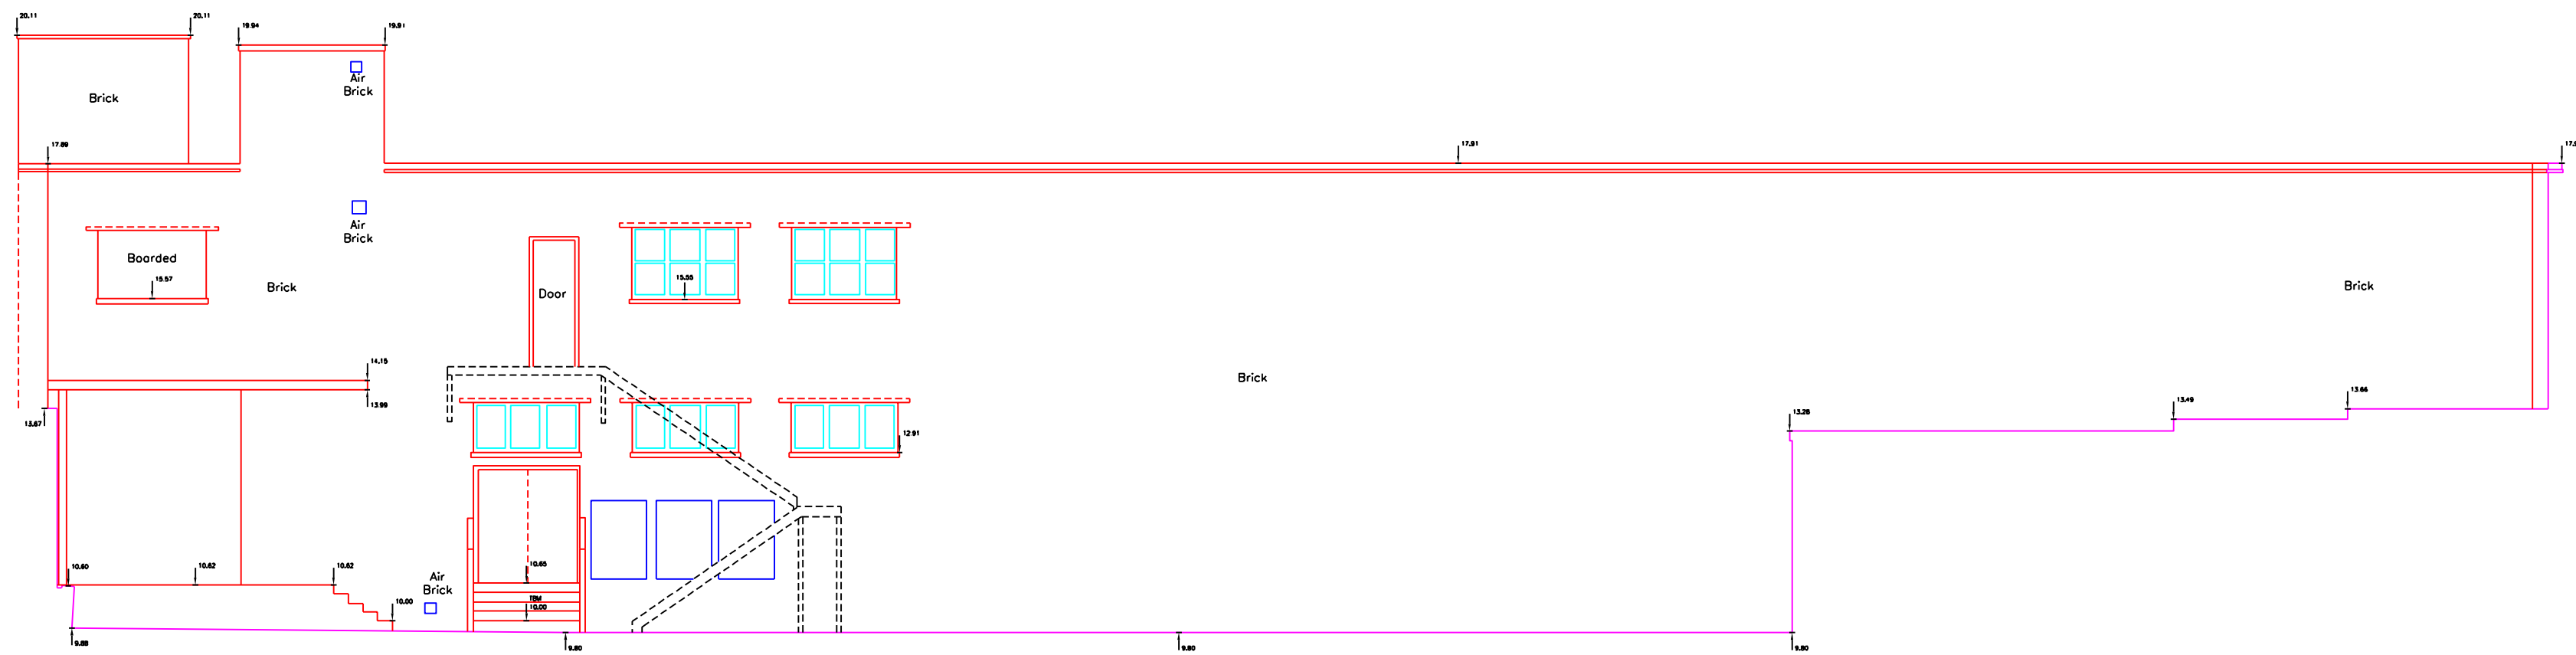

ELEVATION 5

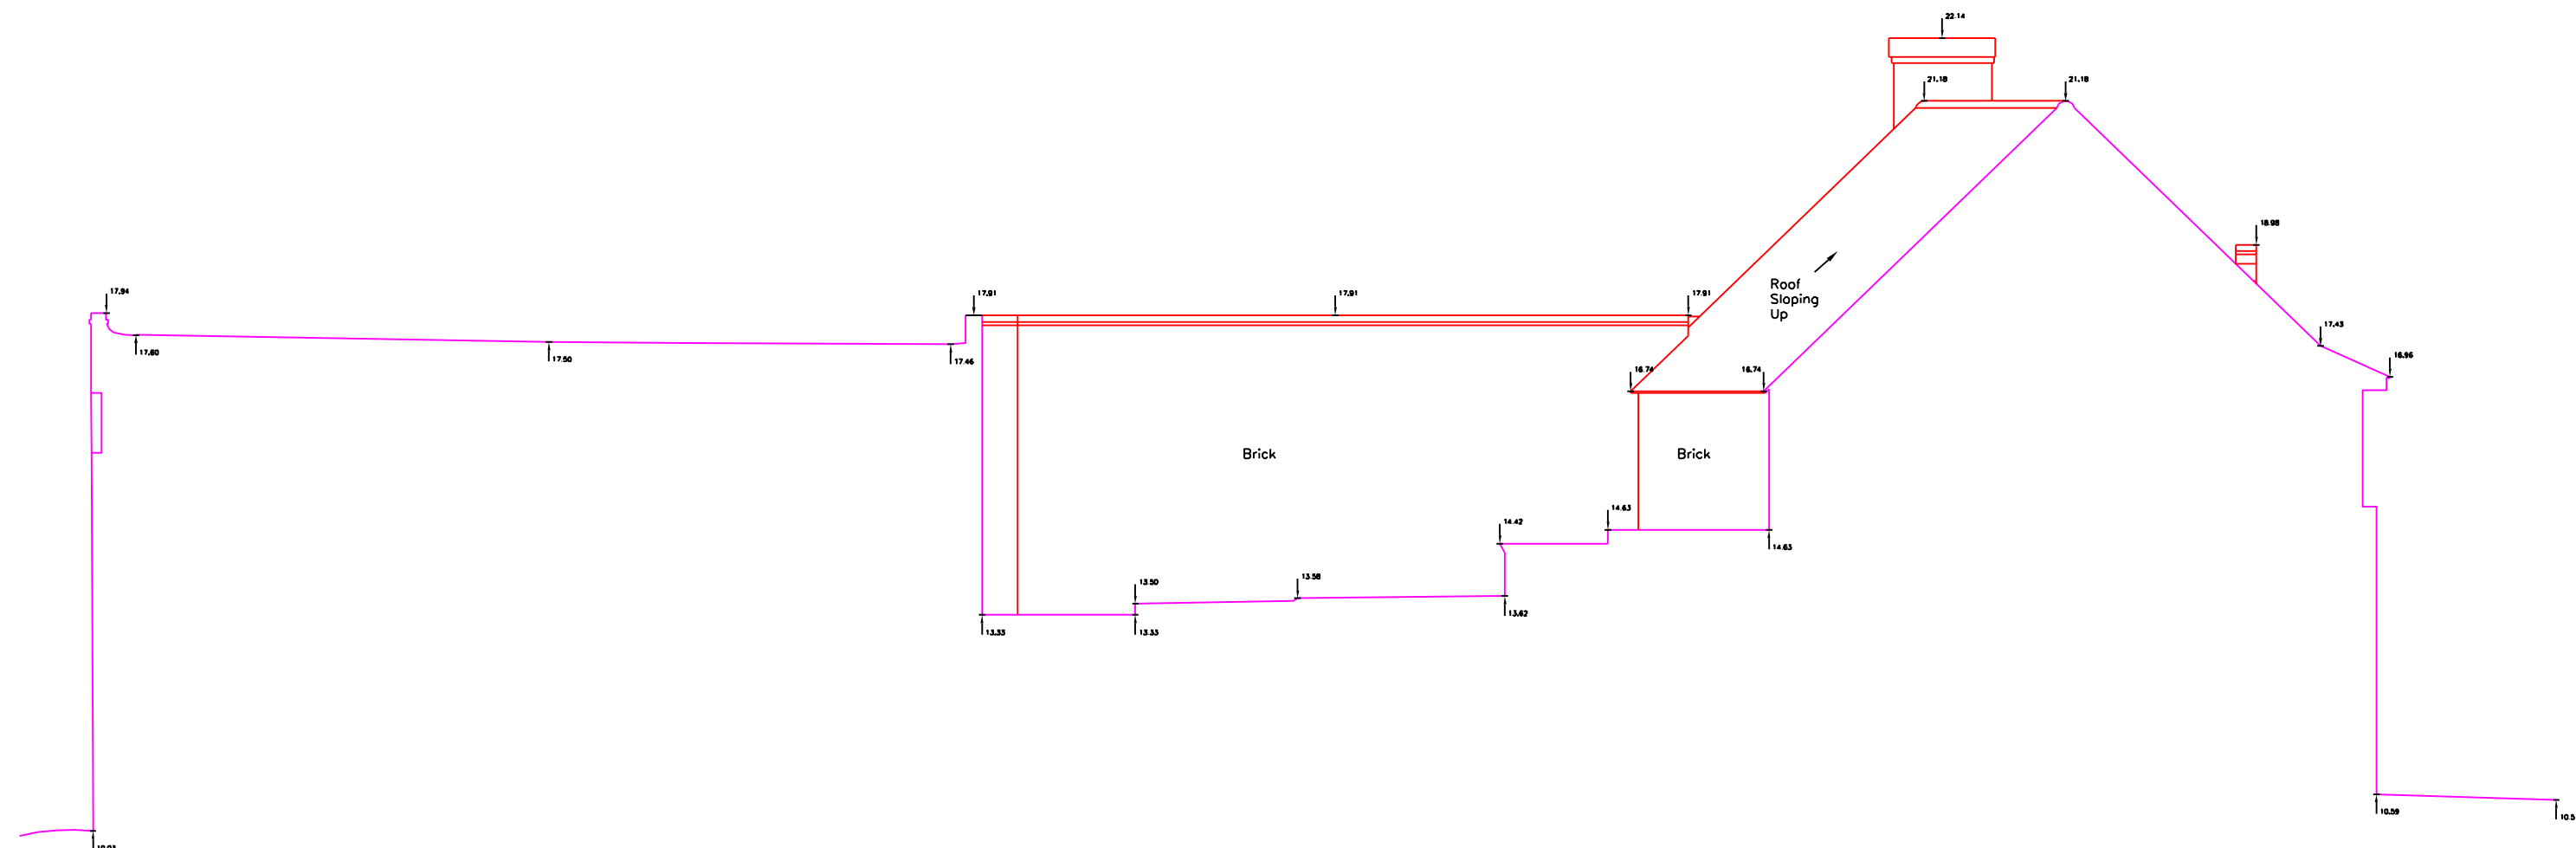


ELEVATION 6

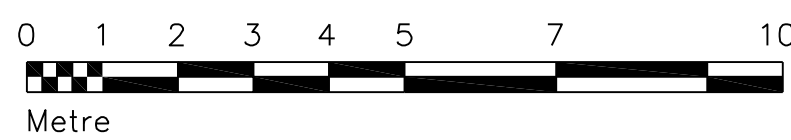


PROJECT
53 - 55 STATION ROAD
UB3 4BE
HAYES
ELEVATIONS 1 TO 6




CLIENT
SANJAY ODEIRA
POOR

Job No: 22029	Drawing LD: E1F
Drawn: JD	Scale: 1:100 @ A0
Date: 17/06/22	

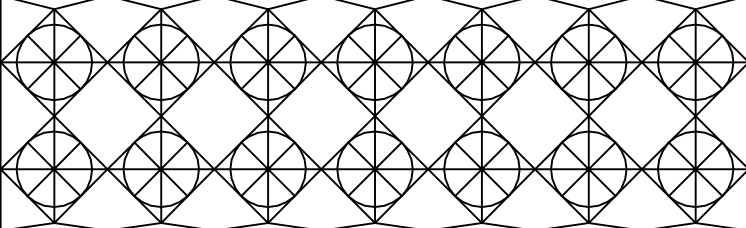

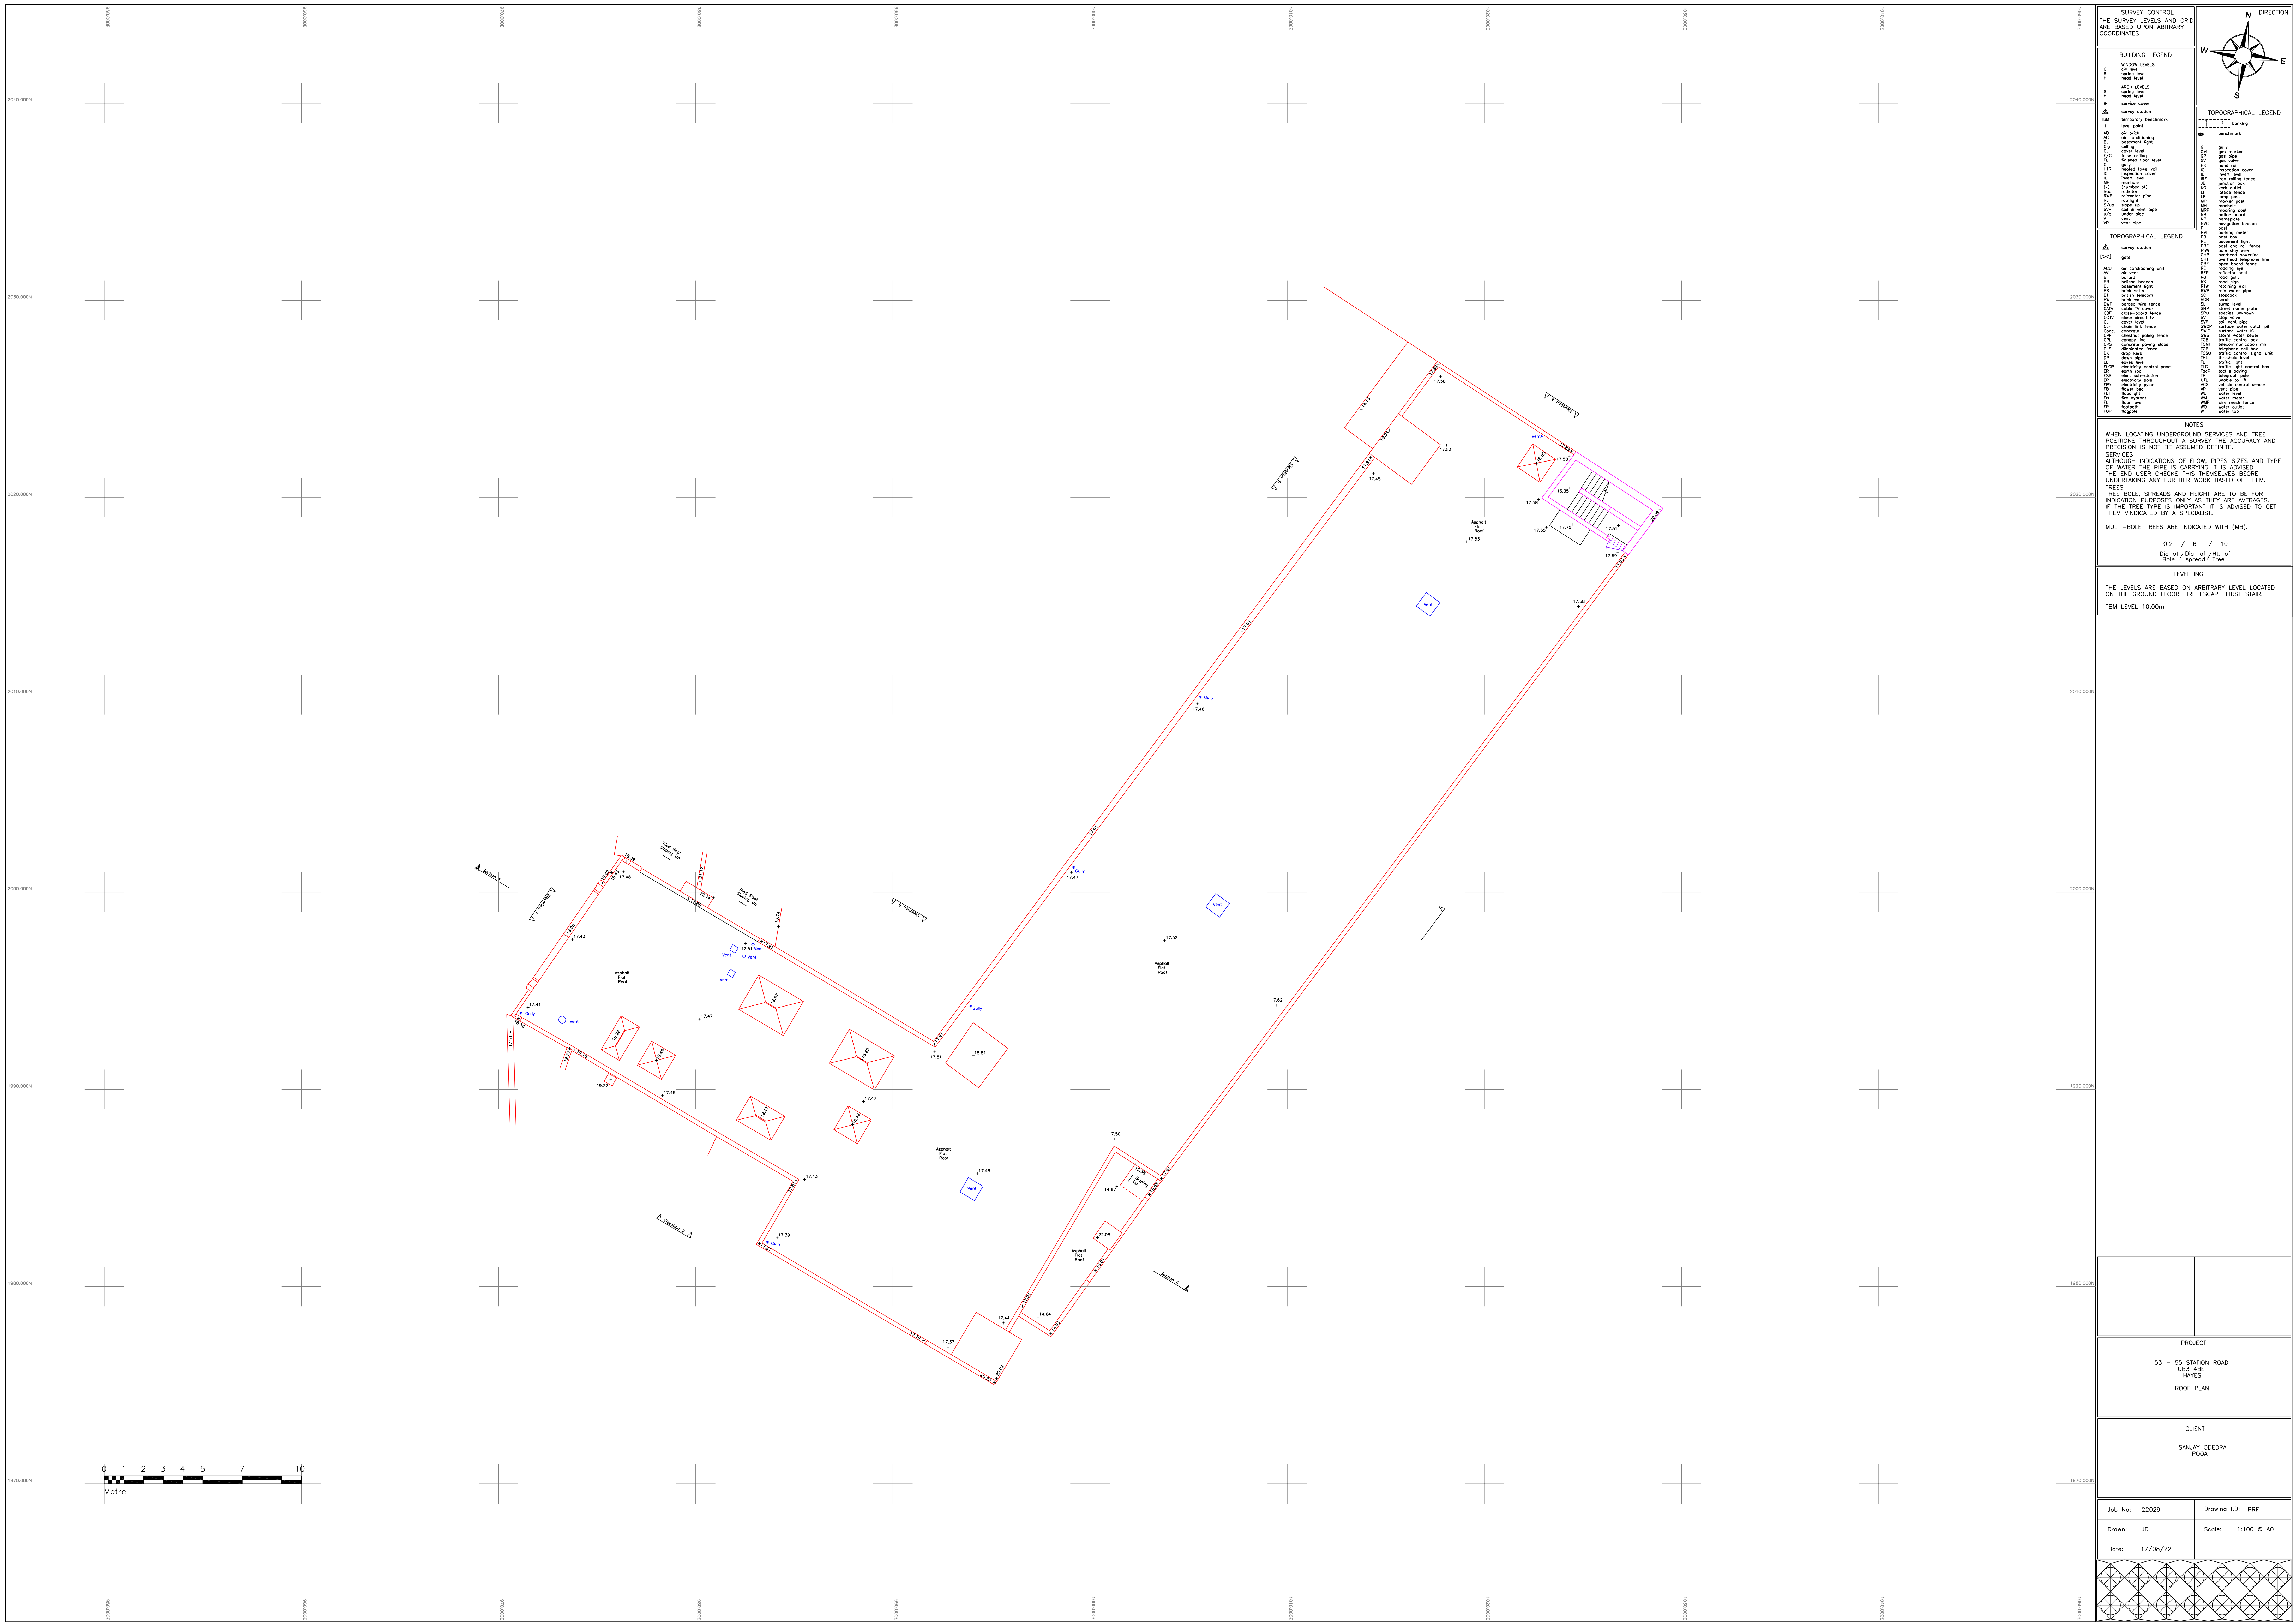

SURVEY CONTROL
THE SURVEY LEVELS AND GRID
ARE BASED UPON ARBITRARY
COORDINATES.

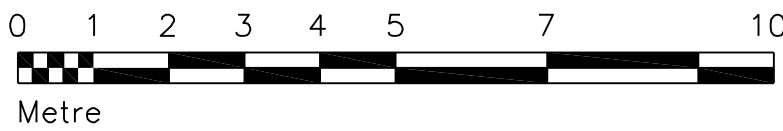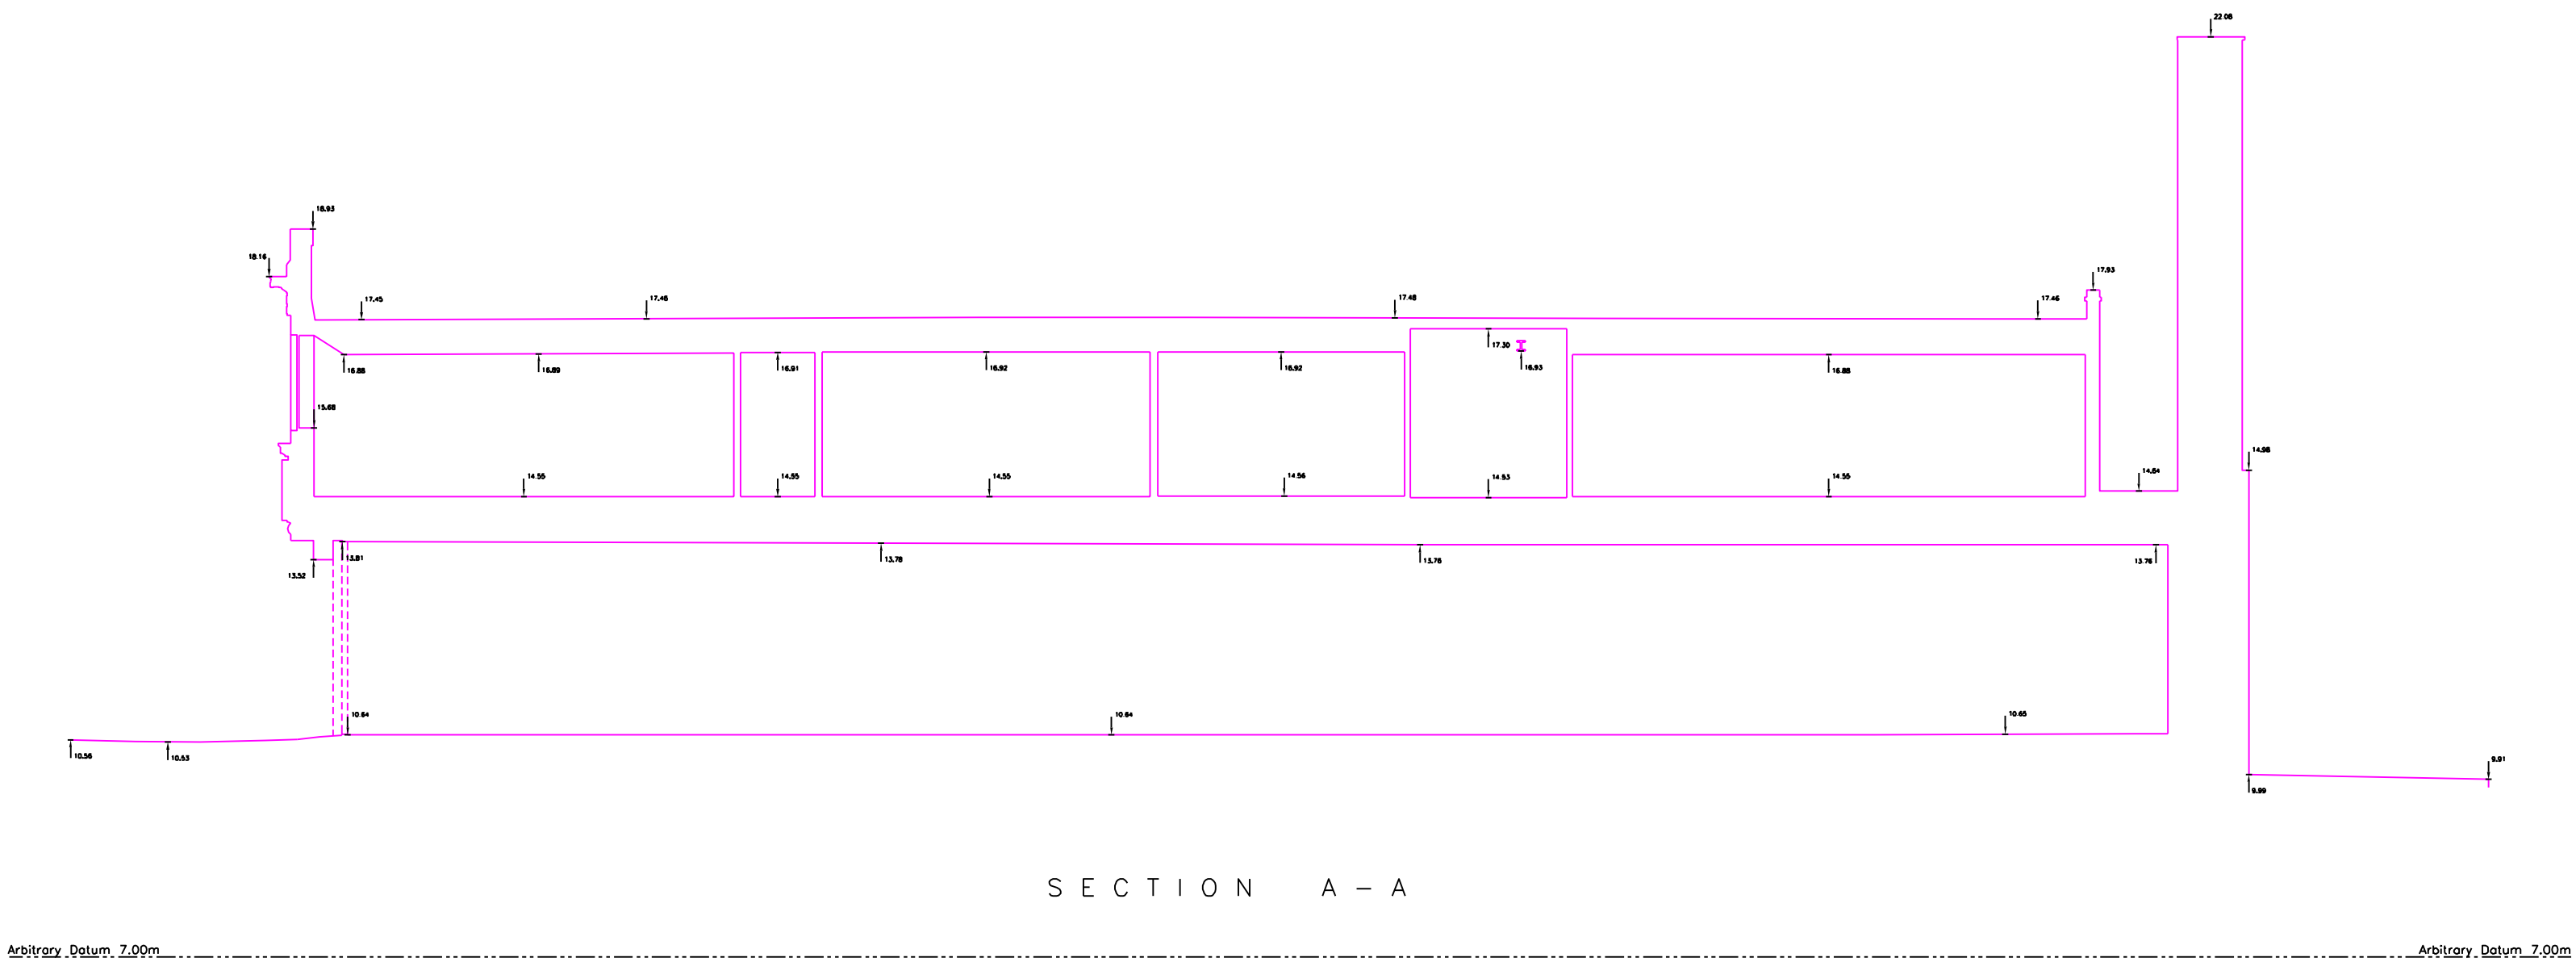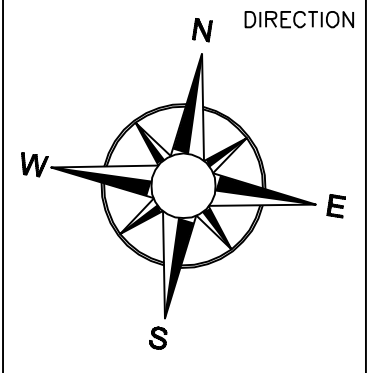

PROJECT	
53 - 55 STATION ROAD UB3 4BE HAYES SECTION A	
CLIENT	
SANJAY ODEDRA POQA	
Job No: 22029	Drawing I.D: S1F
Drawn: JD	Scale: 1:100 @ A1
Date: 17/08/22	