


1. Scale this drawing for Planning Purposes only
2. Do not scale for working drawings all dimensions shall be checked on site prior to commencing the works and any errors or admissions reported to the Architect
3. This drawing is the copyright of POQ Architects and must not be used or reproduced without their permission

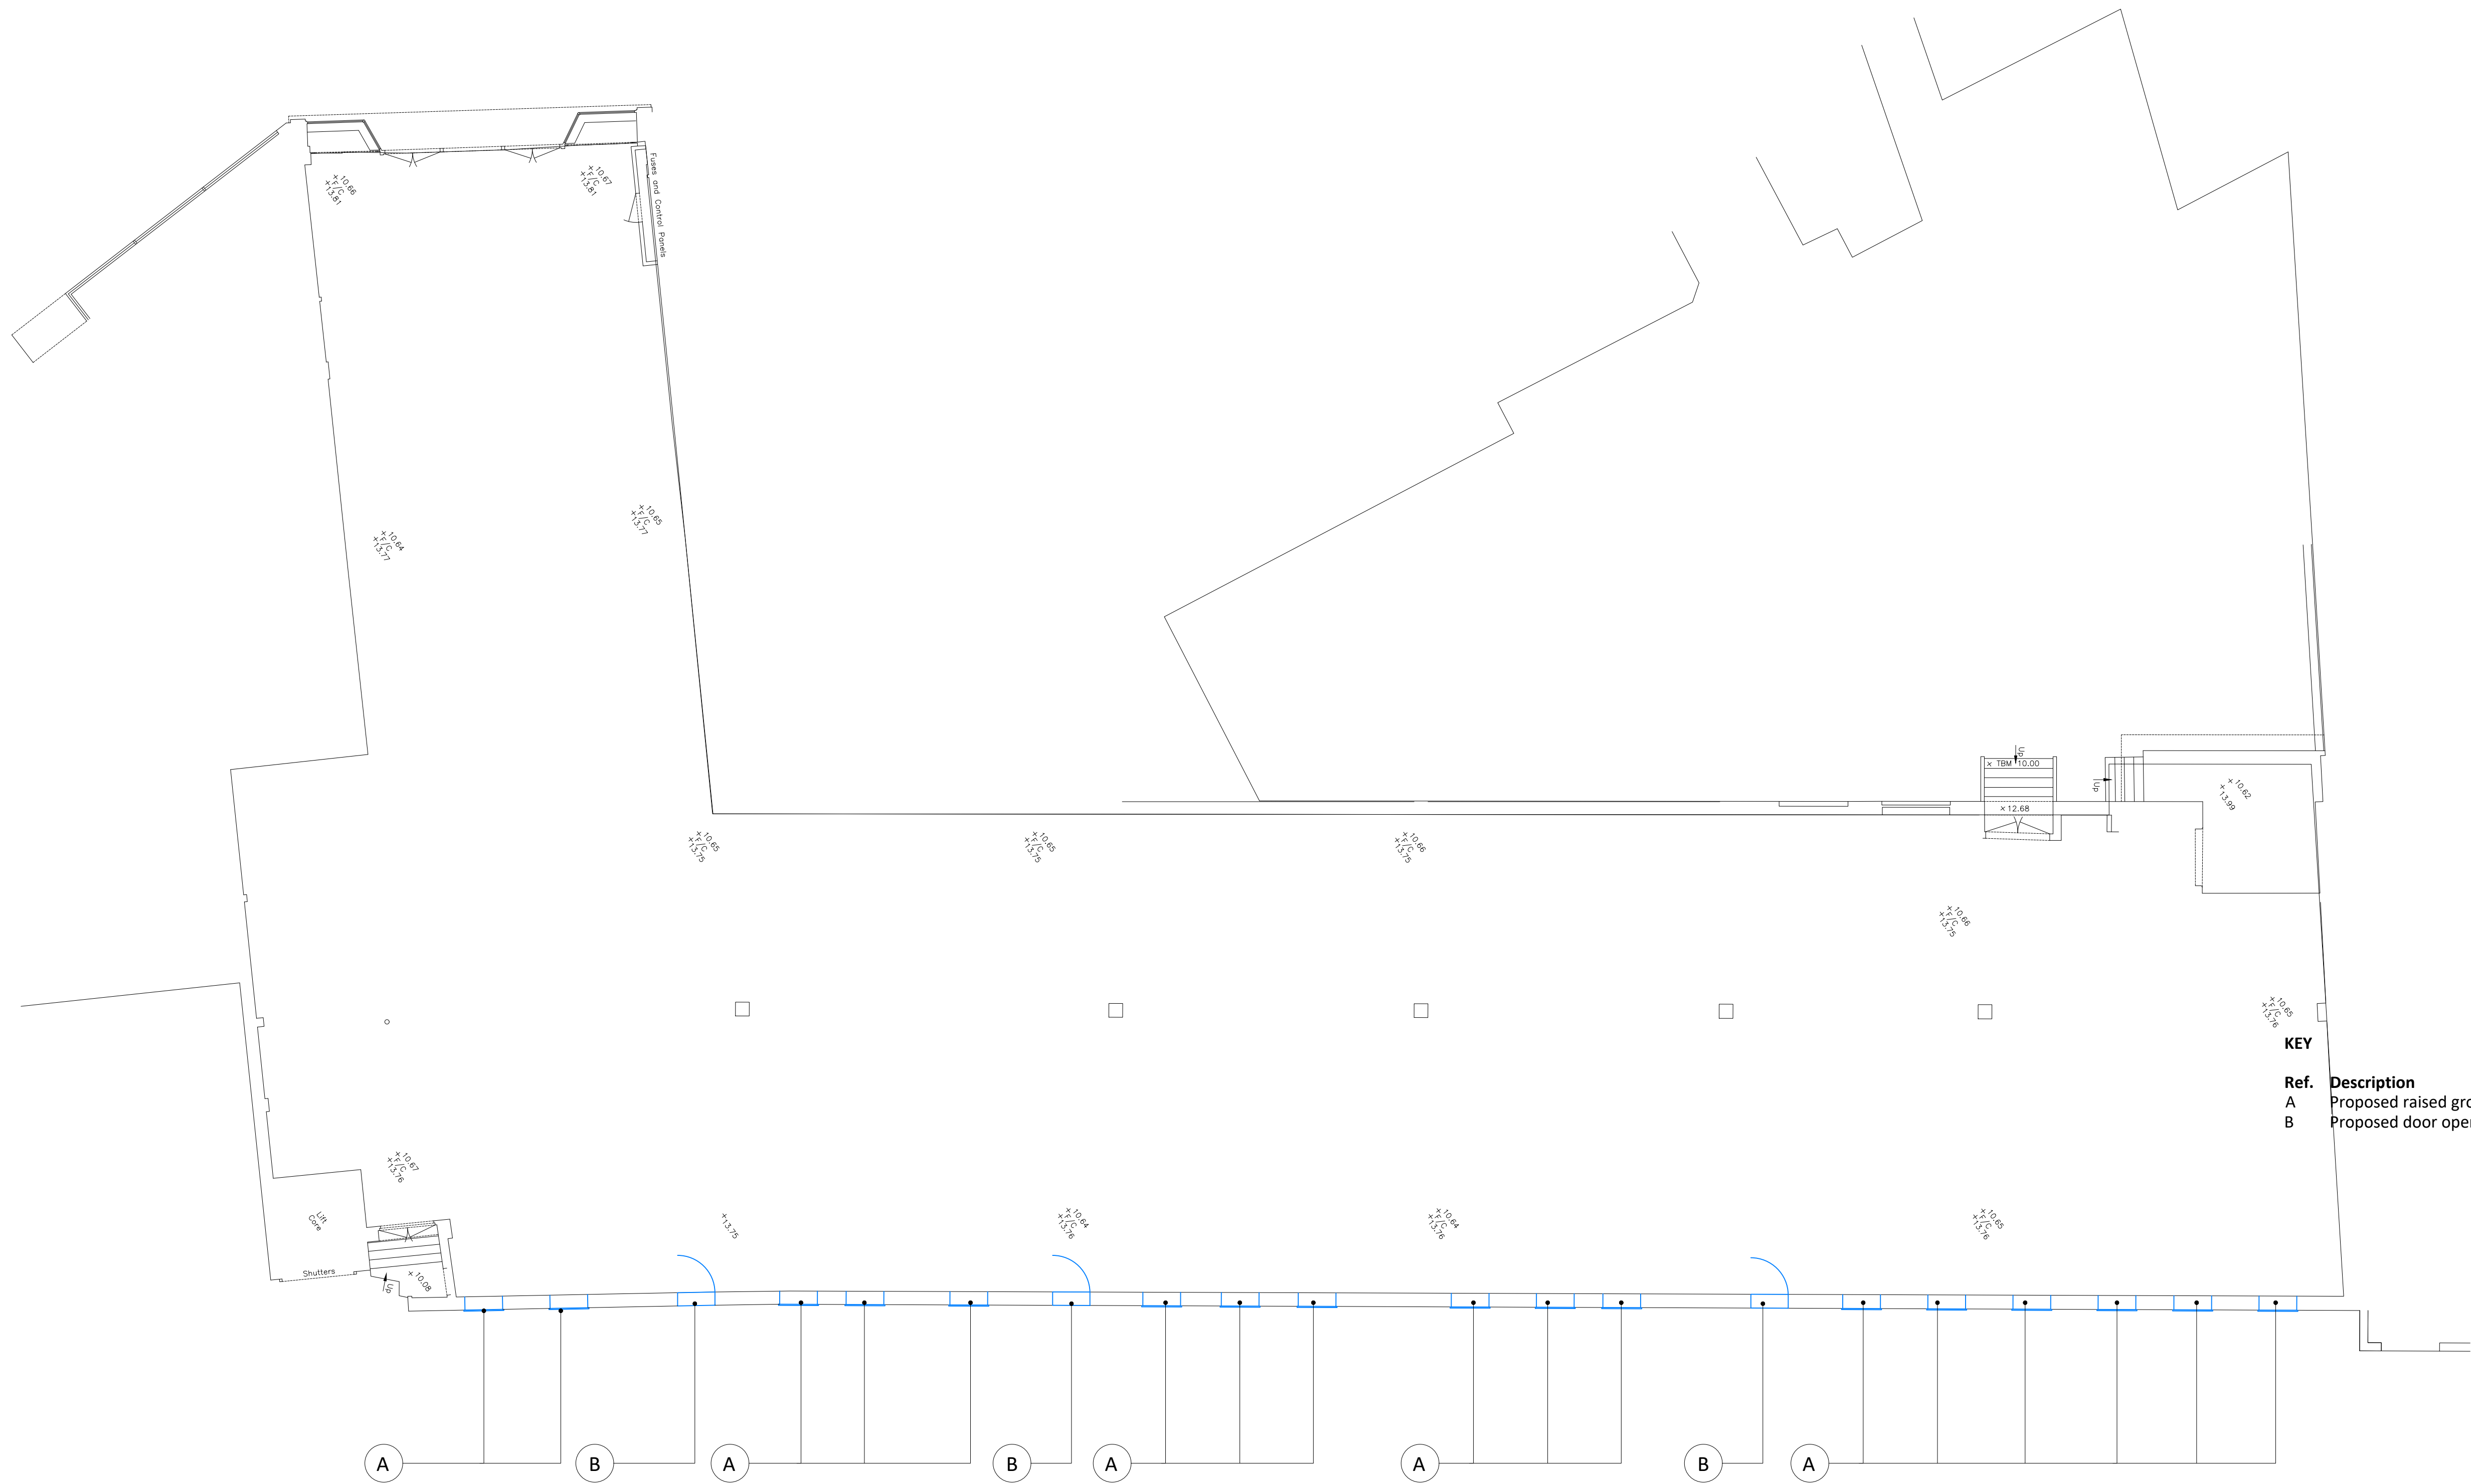

P15	Issued to Hillingdon Council	12.07.24

Client:
Rubato Ltd

Project:
Station Road/Crown Close
Hayes
UB3 4BE

Date:
01.07.24

Scale:
1:100@A1 / 1:200 @ A3

Drawing title:
Proposed GF Plan

Drawing number: Revision:

169/175 P15

POQ Architects, The Old PC, Rudolph Road, Bushey WD23 3DU
T: +44 (0)20 8950 1463