





01 -FRONT ELEVATION

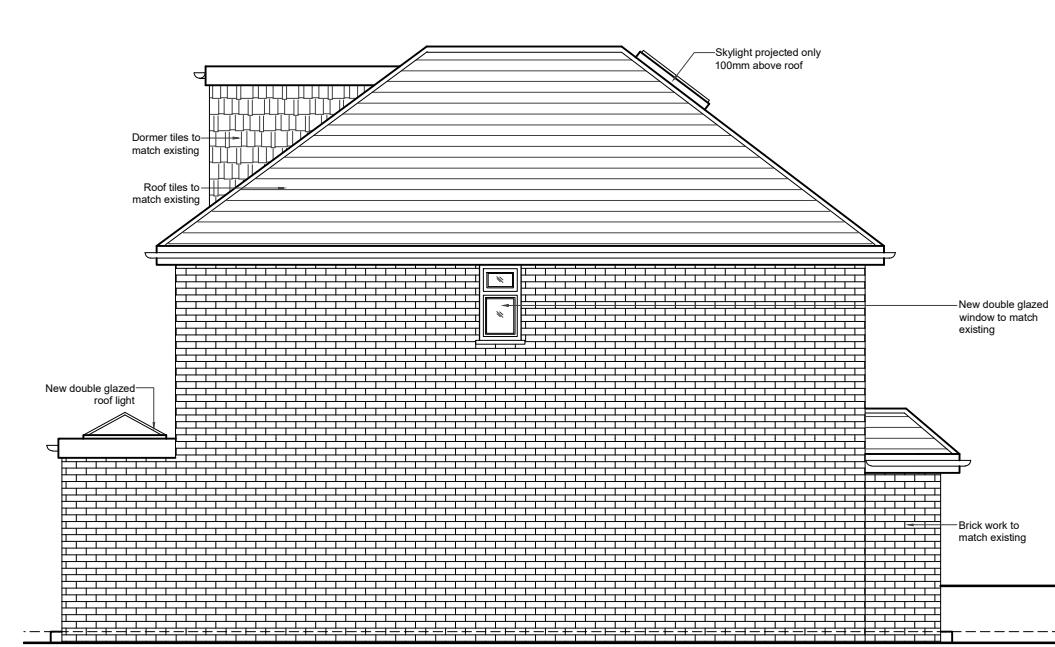

02 -LEFT SIDE ELEVATION



03 -REAR ELEVATION

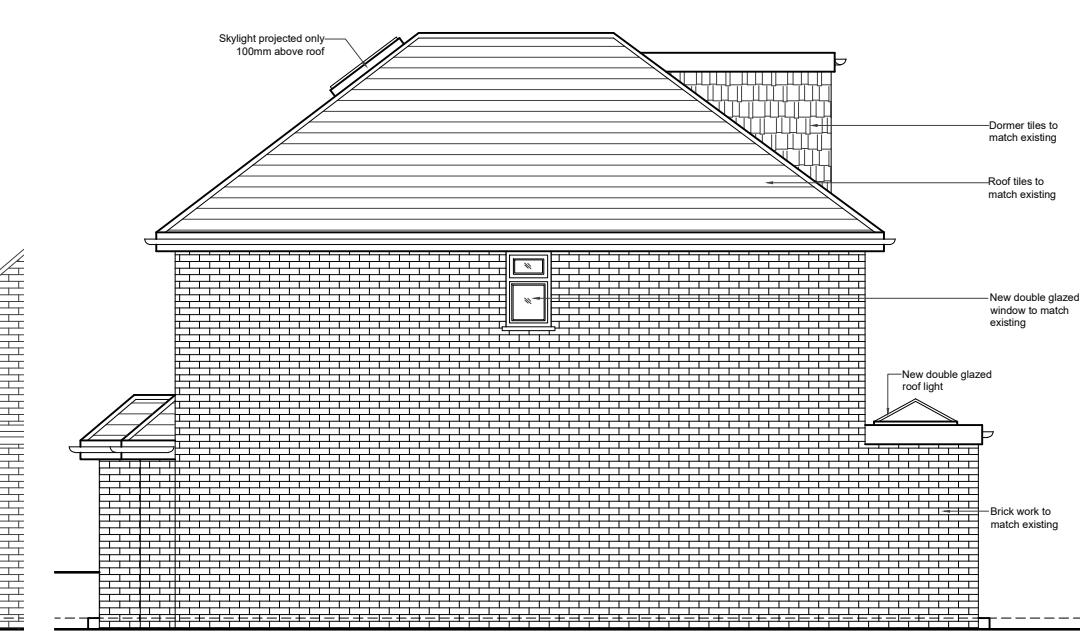

04 -RIGHT SIDE ELEVATION

HOUSE-HOLDER APPLICATION				
DE ARCHITECTURAL CONSULT.LTD				
M: 07869580774, 07883602259 E: design.endeavour@gmail.com				
DATE BY				
Project 07 CEDARS DRIVE UXBRIDGE LONDON. UB10 0JT				
Title PROPOSED ELEVATIONS				
Scale		Drawn	Approved	Date
1:100@A3		NK		JUNE 22
Job No.		Drawing No.		Rev.
DAC-90/22		PH-07CD-06		0