



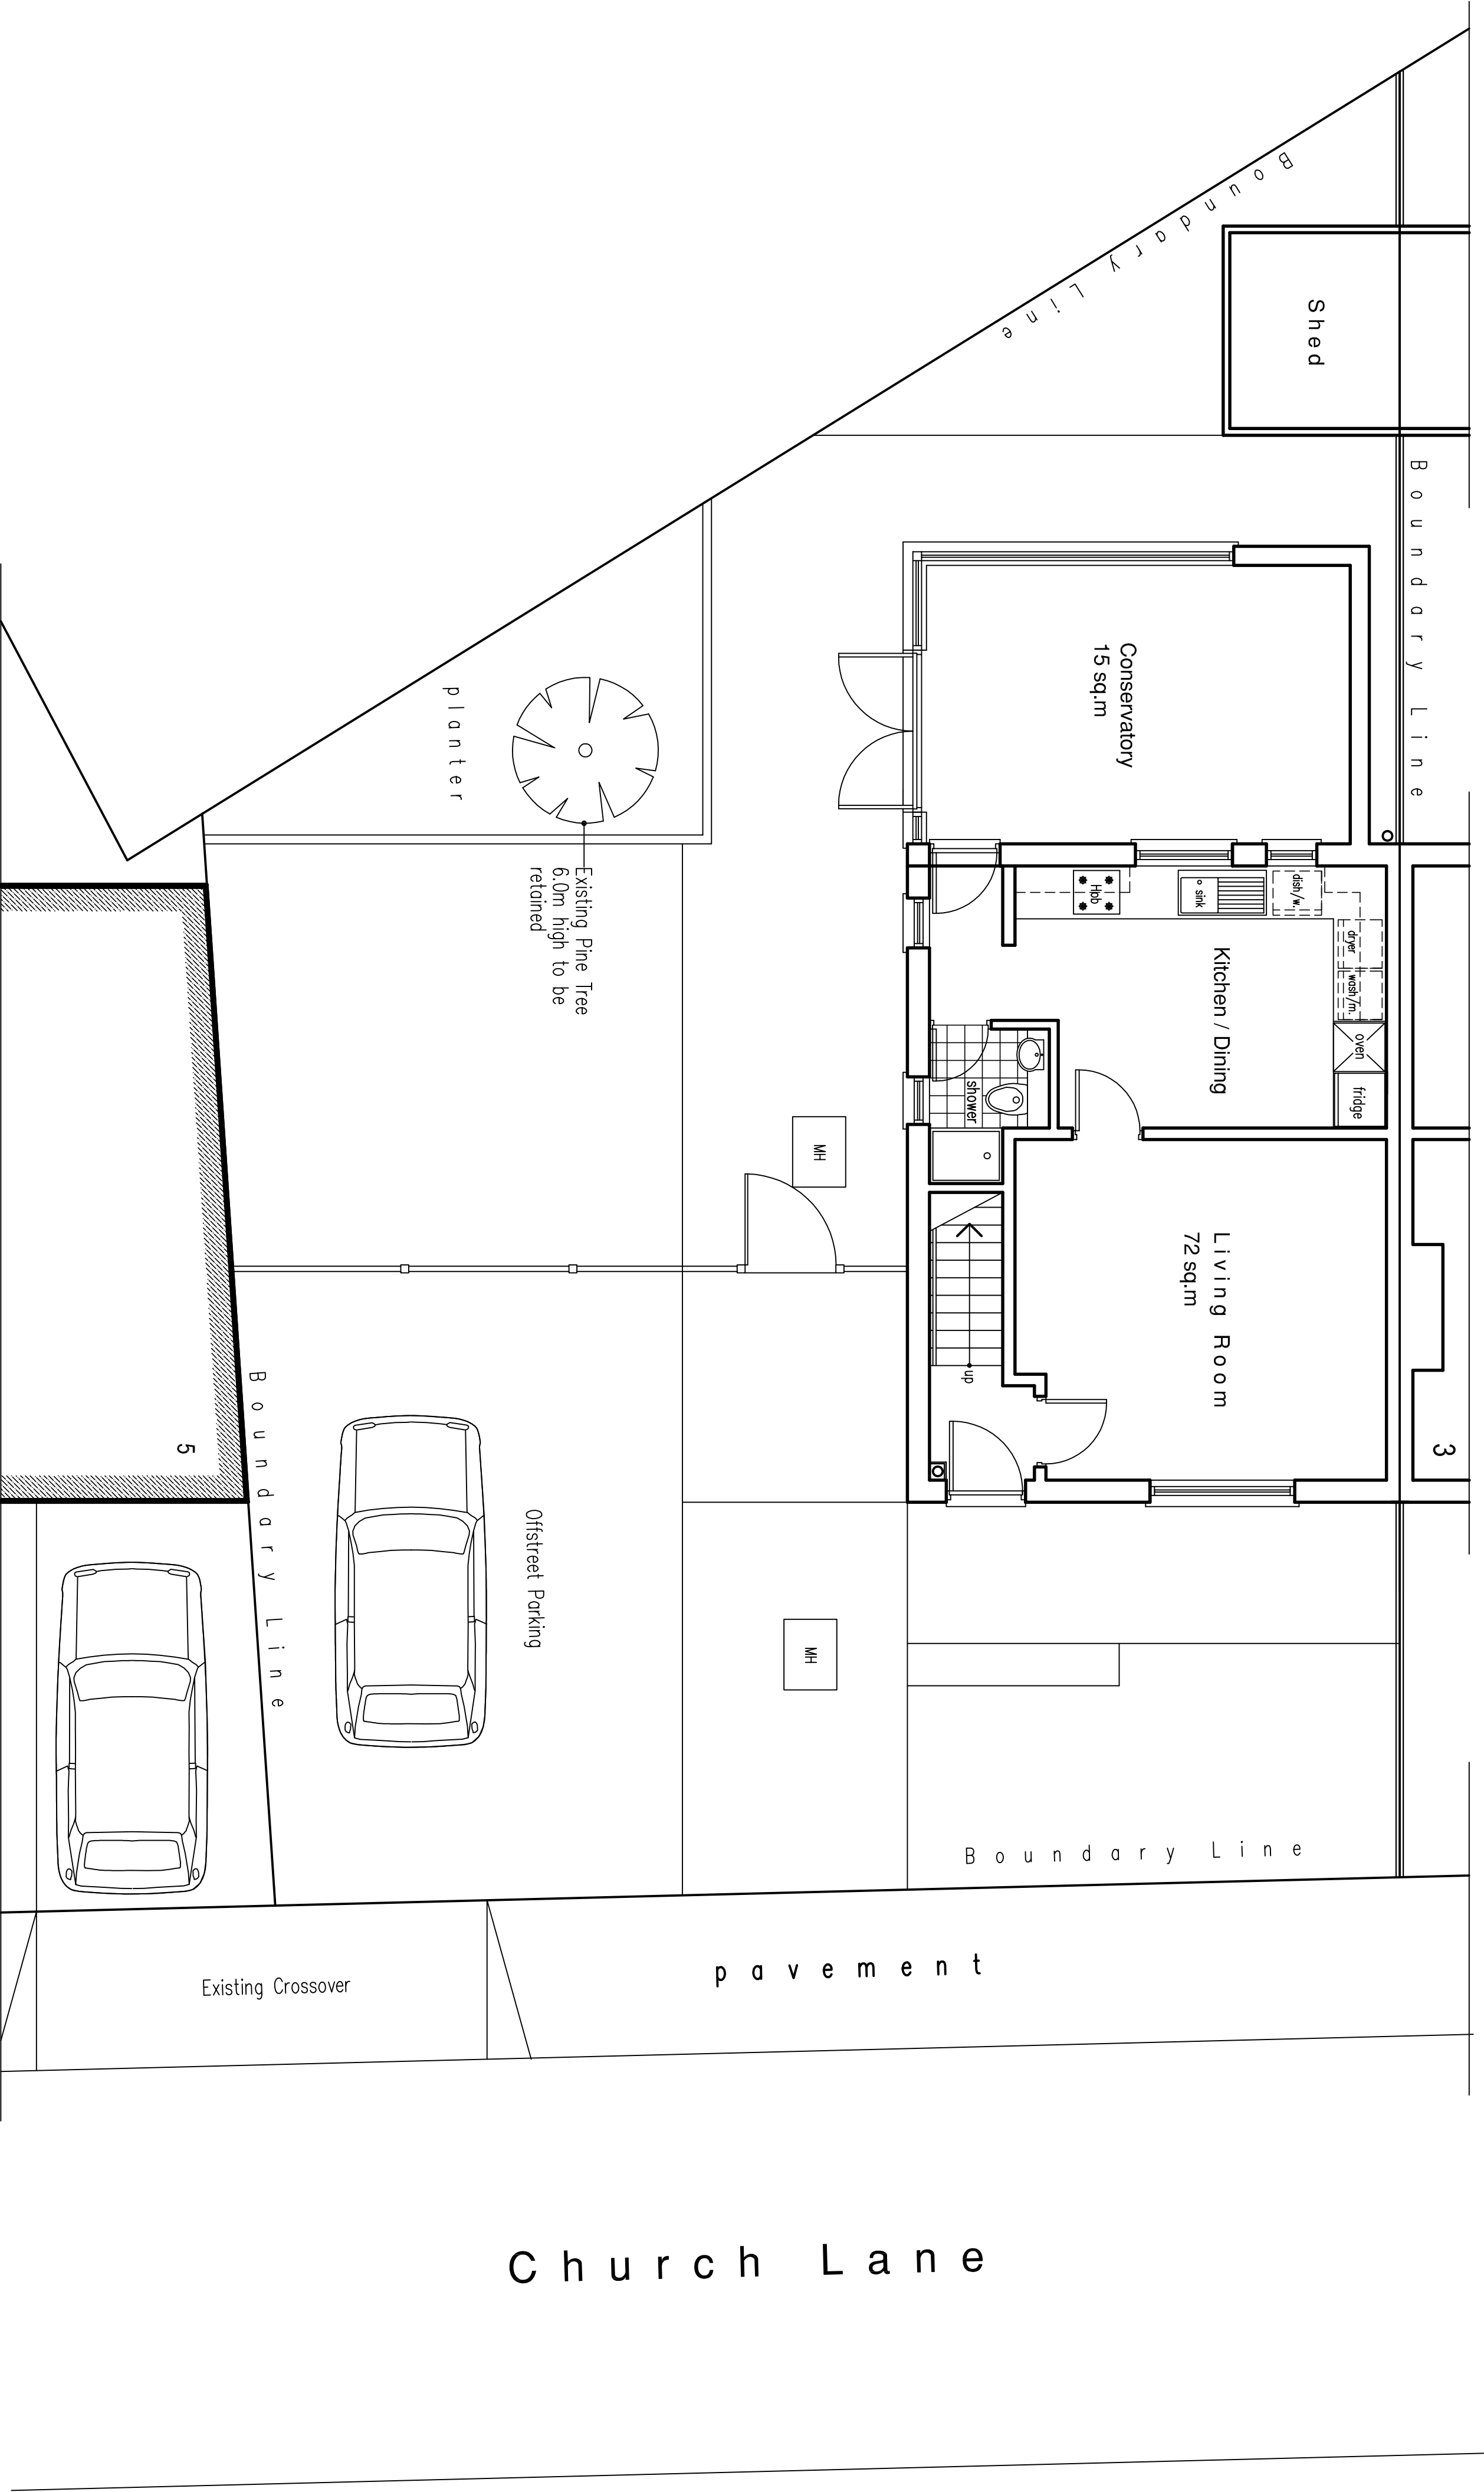

• EXISTING SITE PLAN

Site : 218.00 Sq.m

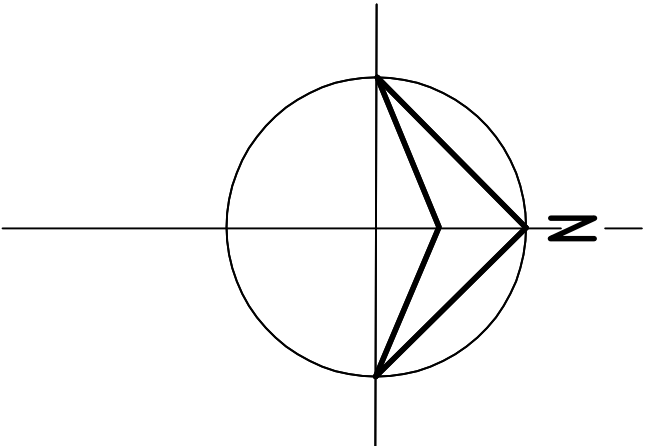

Rev.	Date	Description
1	07/04/2023	Colin L. Davis MCIOD Architectural Services
2	07/04/2023	Mod. 07/04/2023
3	07/04/2023	Tel/Fax : 0208 8458988
4	07/04/2023	Email : colin@colindavis.co.uk

Job Title	PROPOSED TWO BEDROOM FAMILY UNIT, NEW VEHICLE CROSSOVER AND DEMOLITION OF EXISTING CONSERVATORY 4 CHURCH LANE UXBRIDGE LONDON UB8 2XD
-----------	---

Title	EXISTING SITE PLAN
Scale	1 : 50
Date	NOVEMBER 2022
Scalebar	4CL/P002

© Copyright. This drawing is not to be copied or reproduced without prior authorisation.