


D

Client:Busy BeesHeathrow Nursery**Project:**Land near4 Iron Bridge Rd N,Stockley Park,West Drayton,Uxbridge UB11 1BF**Drg No.**BB/HEATHROWPLN/01**Scale:**1:20**Drawn by:** TAH **Date:** 18/11/22

Sign 1.

1250mm x 330mm x 2mm flat aluminium sign panel powder-coated matt white with printed graphics to face, finished matt. Mounted onto lamppost via clips.
Ground clearance 2600mm.

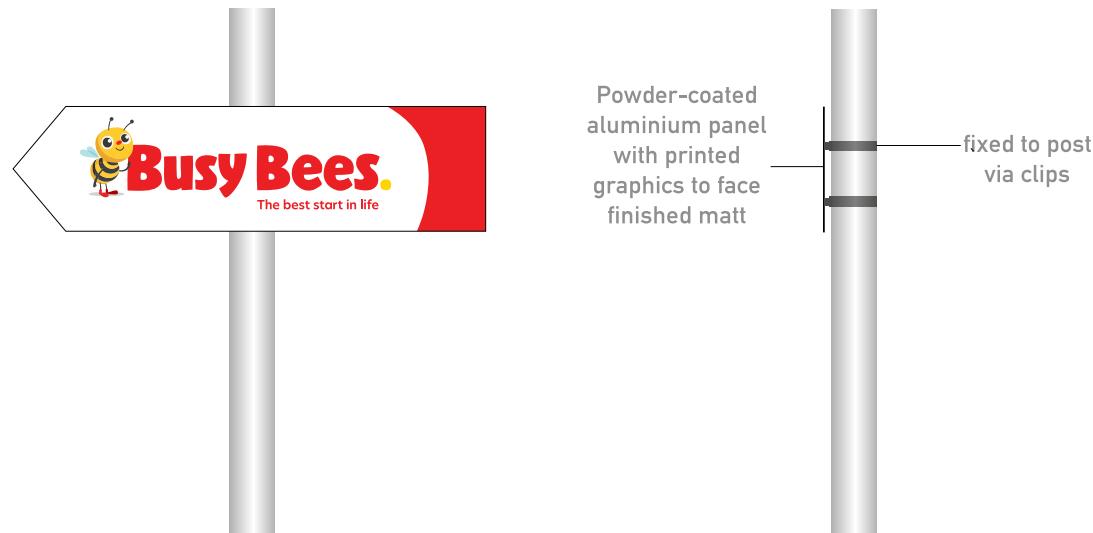

**DB SIGN
ASSOCIATES
LIMITED**

Dukeries Ind. Est.
Claylands Avenue
Worksop, Notts.
S81 7BQ

Tel: 01909 472922
www.dbsigns.com



0

1

2

3



Scale 1:20

Metres

D

Existing sign



D