

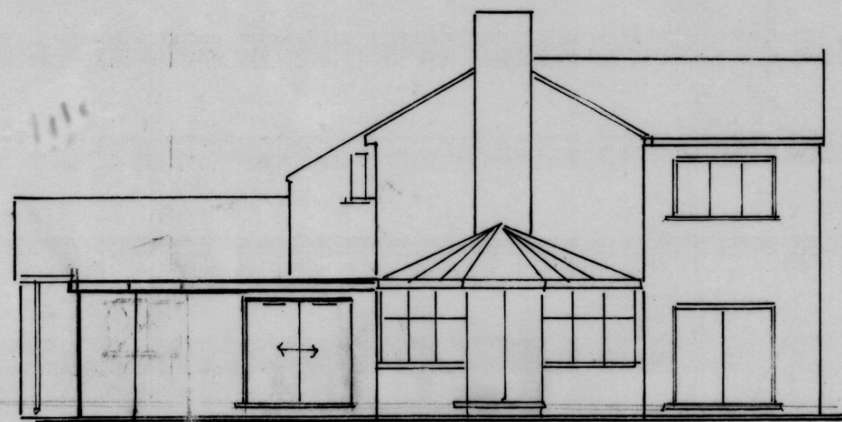


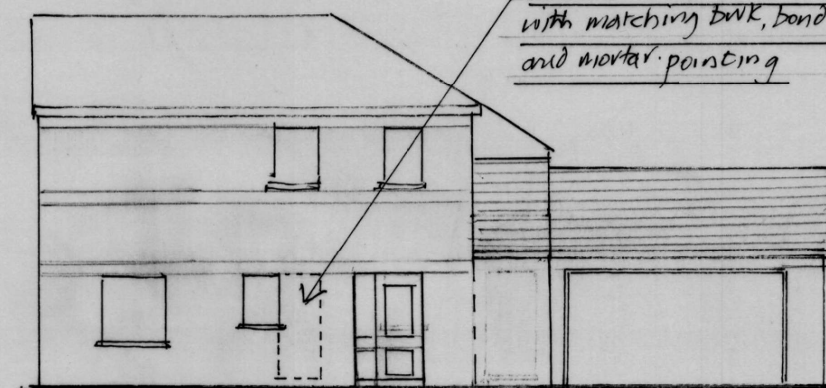



Proposed Rear Elevation

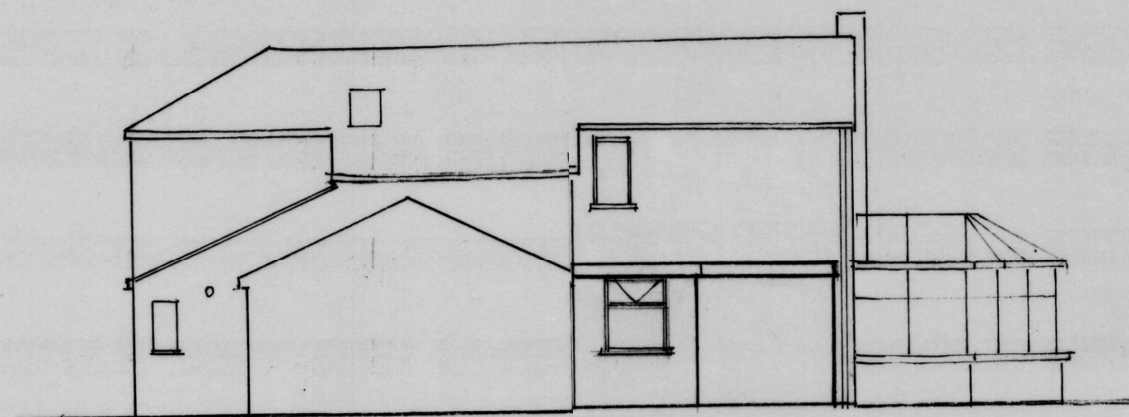

Existing Utility Room door removed and blocked up with matching brick, bonding and mortar pointing

Proposed Front Elevation

Brickwork, bonding and pointing to match existing. Roof tiles to match existing.
New door frames and door to match existing in style and colour.
New window to match existing in style and colour.

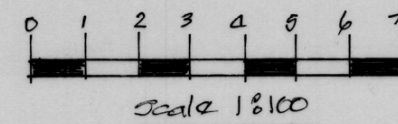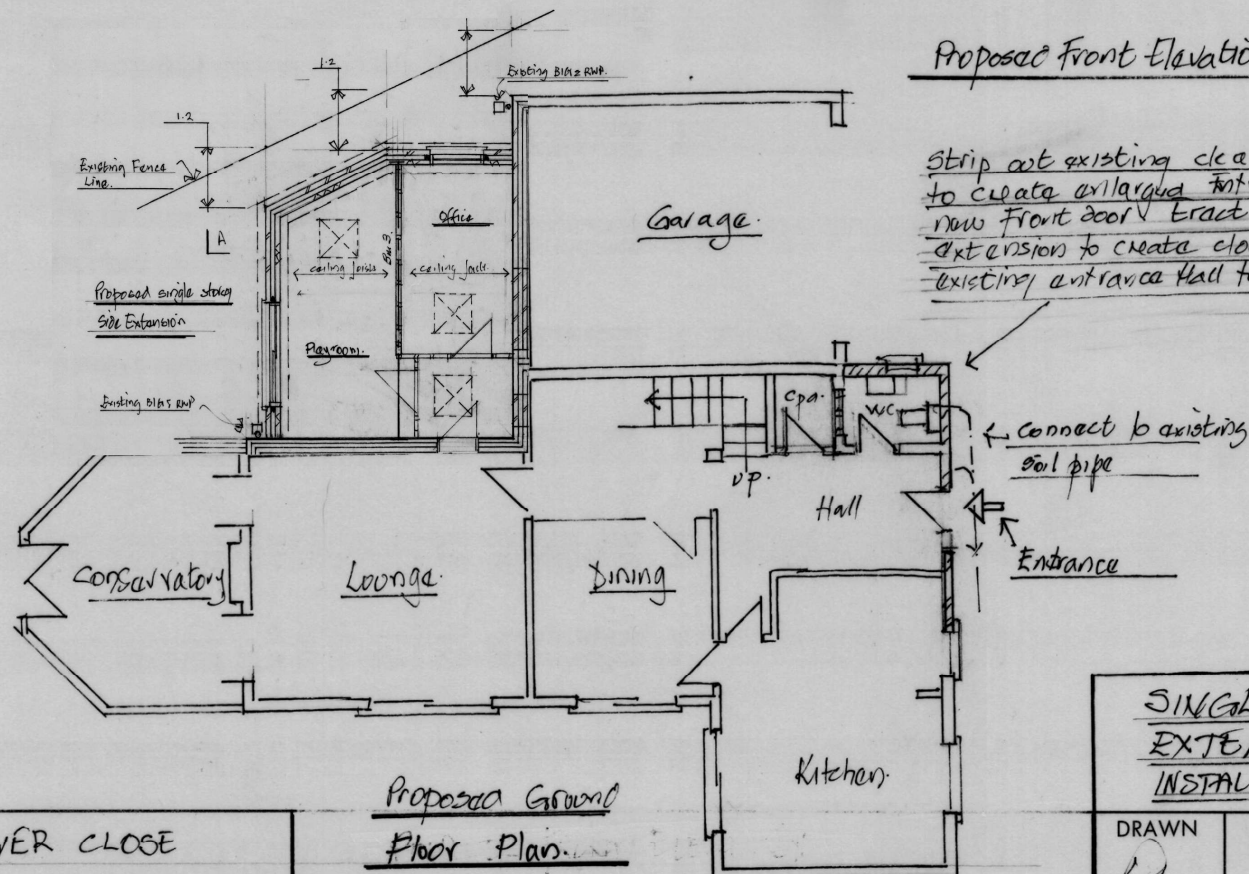

SINGLE STOREY SIDE/FRONT EXTENSION TO FORM CLOAKROOM
INSTALL NEW FRONT ENTRANCE DOOR

DRAWN	TRACED	CHECKED	APPROVED	DATE	SCALE
12.				OCT 22	1:100

DRAWING No. RAK/3Ux

No.	DESCRIPTION	CHK'D	APP'D	DATE
REVISIONS				

17 WATER TOWER CLOSE
UXBRIDGE
UB10 1XS

Proposed Ground Floor Plan