


BRICK SPECIFICATIONS

Quantity In Pack	384
Primary Colour	Red
Depth	102.5mm
Height	65mm
Length	215mm
Made From	Clay
Manufacturer	UK Brick
Process	Slop-Moulded, Waterstruck
Range Prices	£1.00 – £1.09
Texture	Light
Brick Type	Facing

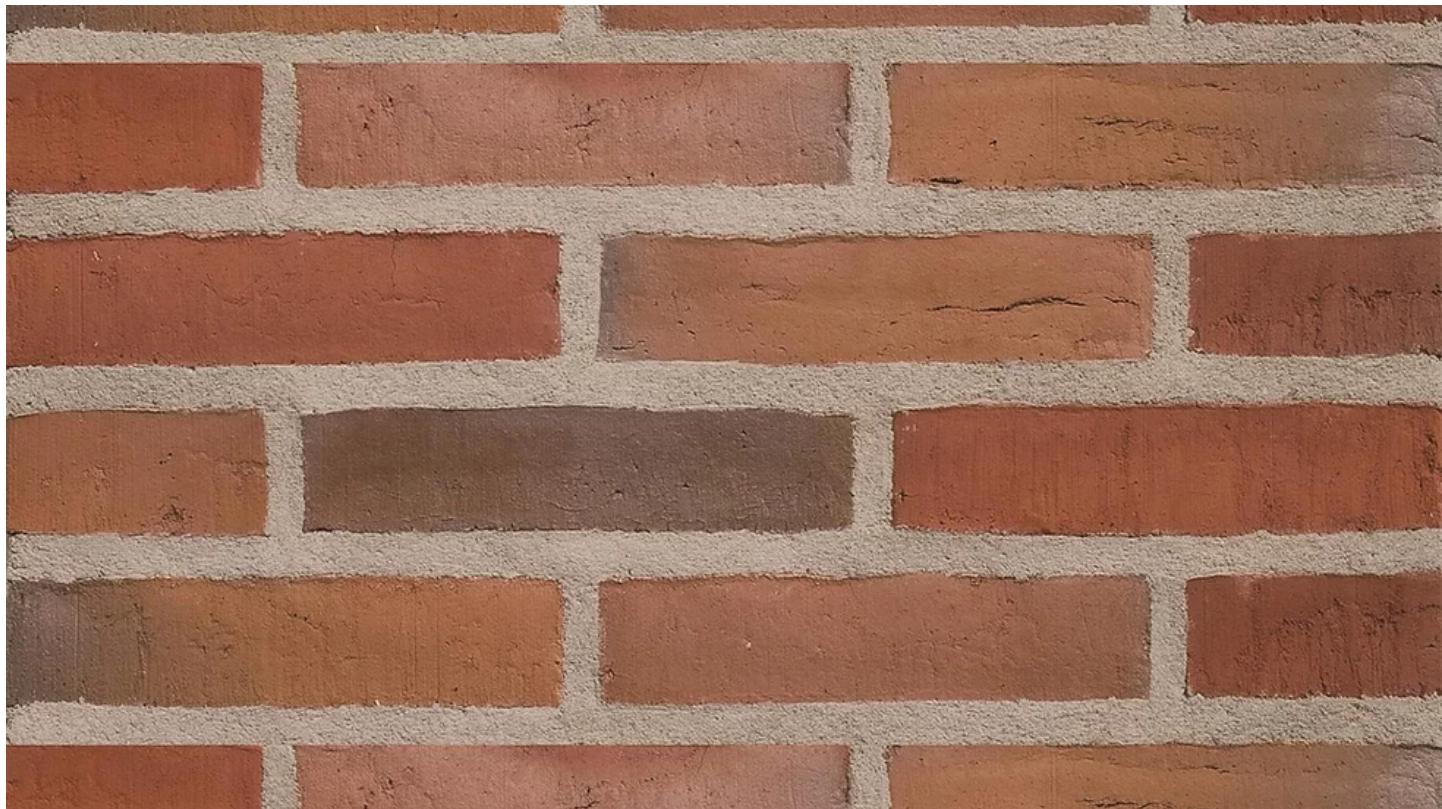

HURSTWOOD MULTI

UK Format 215 x 102.5 x 65mm & DNF Format 228 x 108 x 54mm

Part of the **Classic Range** - Traditional craftsmanship.
Innovative processes. The new quintessential.

See - <https://www.uk-brick.com/classic-gallery> to find out more.