

PTP

architects
London

Walmer Courtyard
225 Walmer Road
Holland Park
London W11 4EY
Tel : 0207 - 221 5568
E-mail: mail@ptp-architects.com

Site : FOUNTAIN HOUSE HOTEL

Drg no : FHH-PC-301

PROPOSED CYCLE STORAGE

Title :

Date : 07/07/2022

Scale : 1:100 @ A3


Do not scale this from drawing :
All dimensions to be checked on site

Rev.	Date

Last Revision - note :

PLANNING
CONDITION
2.B

Copyright in this drawing remains with architects PTP Architects London Ltd and no express or implied licence is granted by way of this drawing or otherwise to reproduce this drawing or the design contained in it

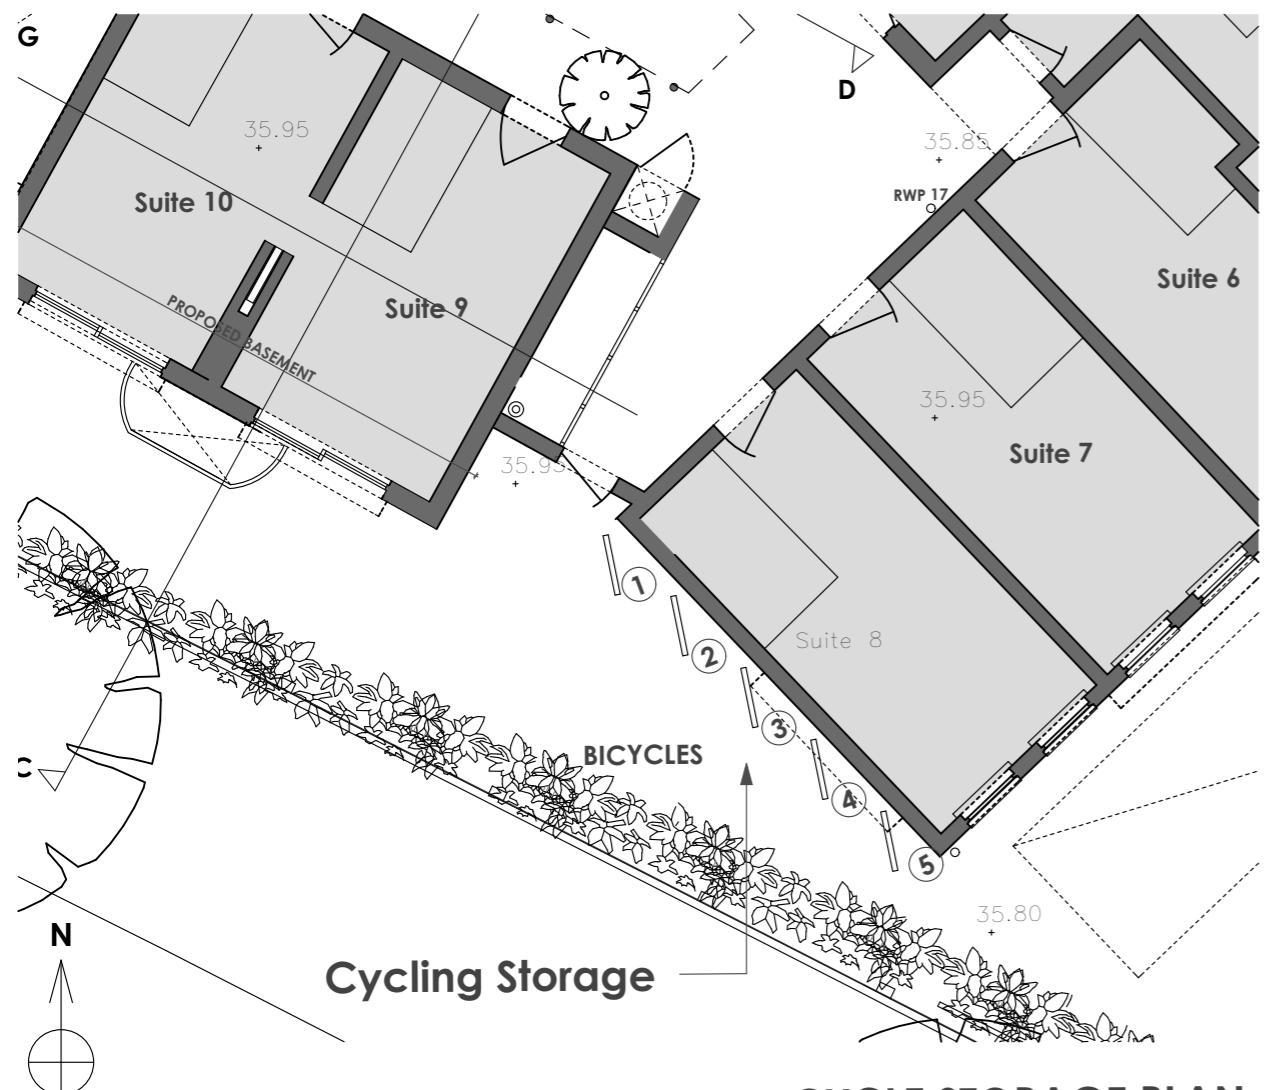

SCALE BAR (METERS)



OPEN WALKWAY - BICYCLES
STORAGE/LOCKS

CYCLE STORAGE ELEVATION



CYCLE STORAGE
SHEFFIELD BICYCLE STAND
SIZE: 800MM X 750MM
GALVANISED AND BLACK POWDER COATED