




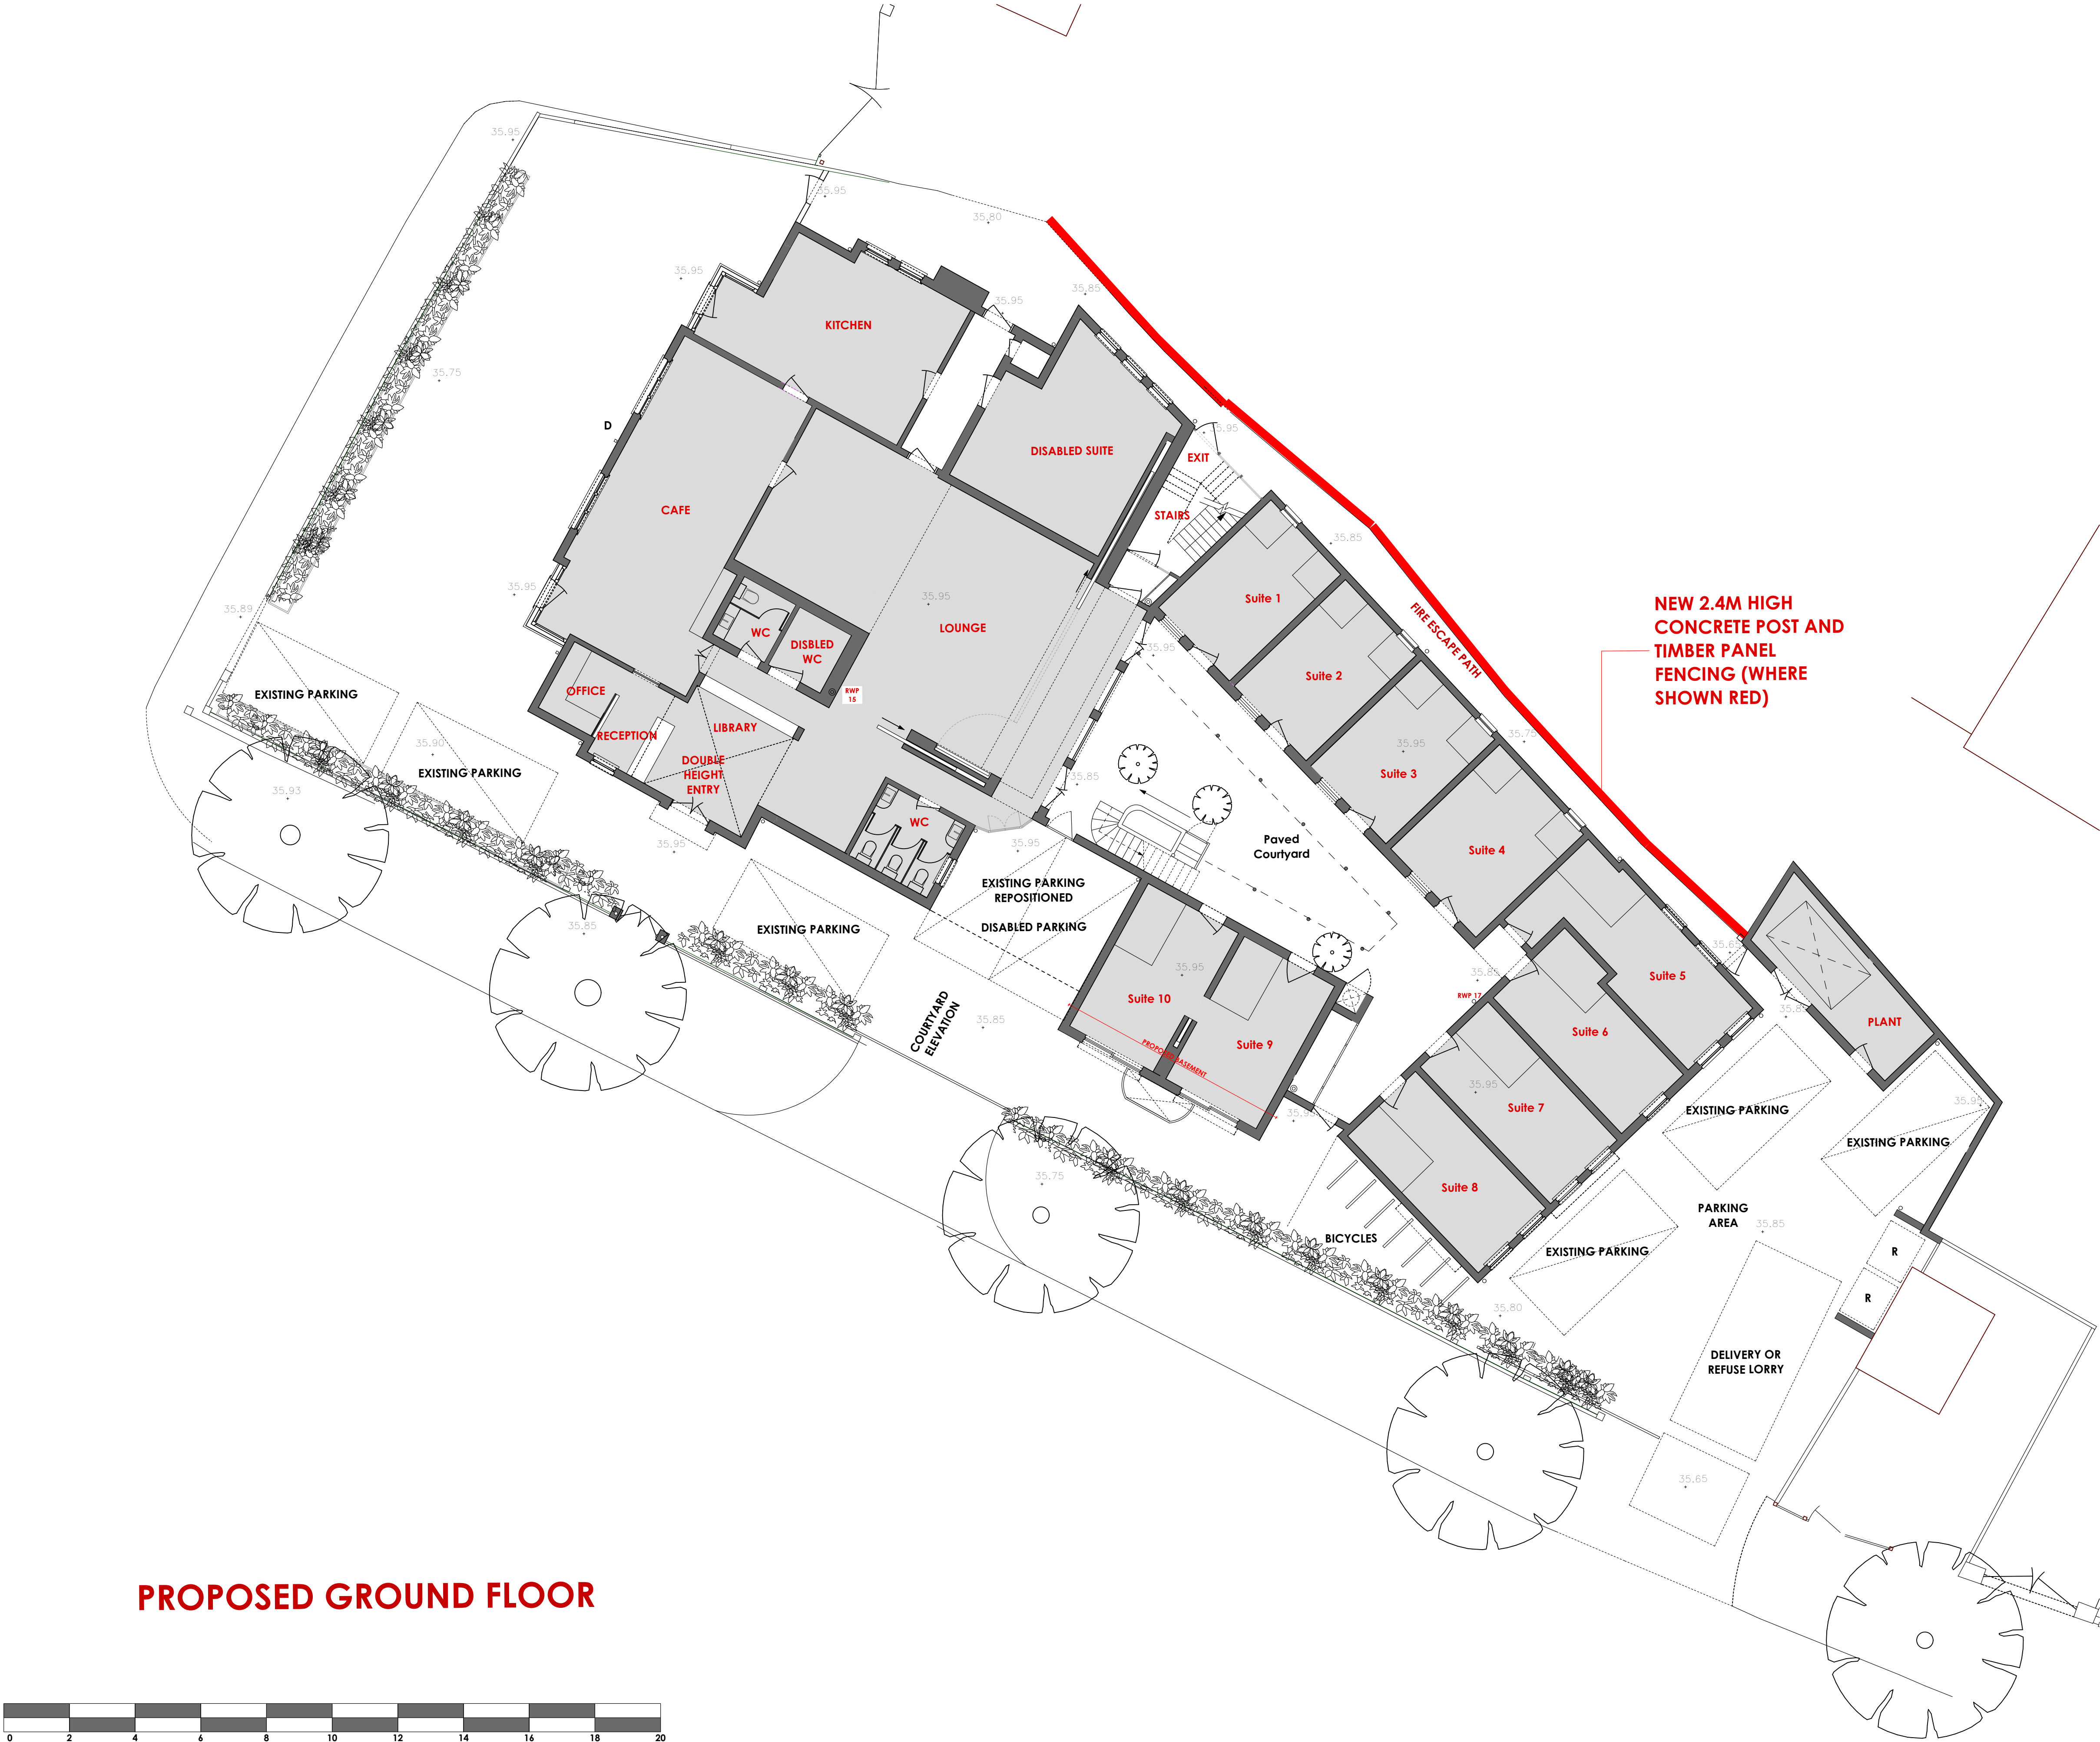

PROPOSED GROUND FLOOR

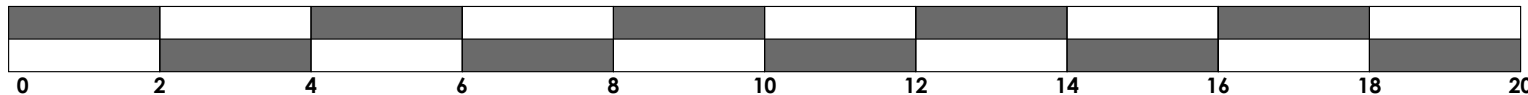

SCALE BAR (METERS)

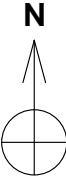

PTP	
architects London	
Walmer Courtyard 225 Walmer Road Holland Park London W11 4EY Tel : 0207 - 221 5568 E-mail: mail@ptp-architects.com	
Site :	FOUNTAIN HOTEL
Drg no : FHH-PP-303	
PROPOSED BOUNDARY TREATMENT NORTH SIDE	
Title :	
Date :	07/07/2022
Scale :	1:100 @ A1
Do not scale this from drawing : All dimensions to be checked on site	
Rev.	Date
Last Revision - note :	
Copyright in this drawing remains with architects PTP Architects London Ltd and no express or implied licence is granted by way of this drawing or otherwise to reproduce this drawing or the design contained in it	