



ROSEMAY HOTEL LONDON

LANDSCAPE PRESENTATION

BUSEDASTAN ARCHITECTS

LANDSCAPE DESIGN

- 1** Garden and Entrance
- 2** Courtyard
- 3** Terrace



BUSE DASTAN ARCHITECTS


PLANT TYPES

MINIMUM POT DIMENSIONS (DIAMETER x DEPTH)



Bush
Tree

LARGE
1000x1000x700mm

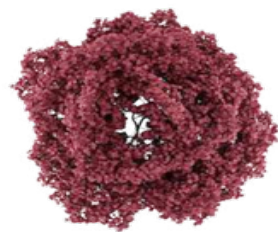

Waigela
Plant

LARGE
1000x1000x700mm



New England Aster
Flower

MEDIUM
850x850x600mm



Boxwood

Tree
LARGE

1000x1000x700mm



Colocasia bulbs

Tree

MEDIUM
850x850x600mm




Daisy

Flower

MEDIUM
850x850x600mm

FLOOR MATERIAL

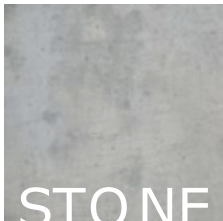

STONE



Garden and Entrance


TOP VIEW
1

PLANT TYPES


MINIMUM POT DIMENSIONS (DIAMETER x DEPTH)



Hydrangea
Plant
MEDIUM
850x850x600mm

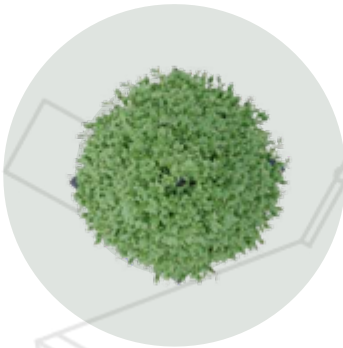

Bush
Tree
MEDIUM
850x850x600mm

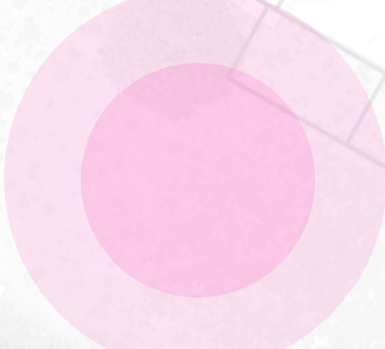


Cistus (Rock Rose)
LARGE
1000x1000x700mm

FLOOR MATERIALS




STONE

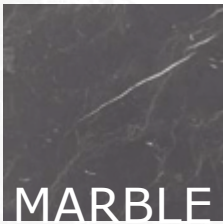

MARBLE

BUSE DASTAN ARCHITECTS

Courtyard
TOP VIEW
2

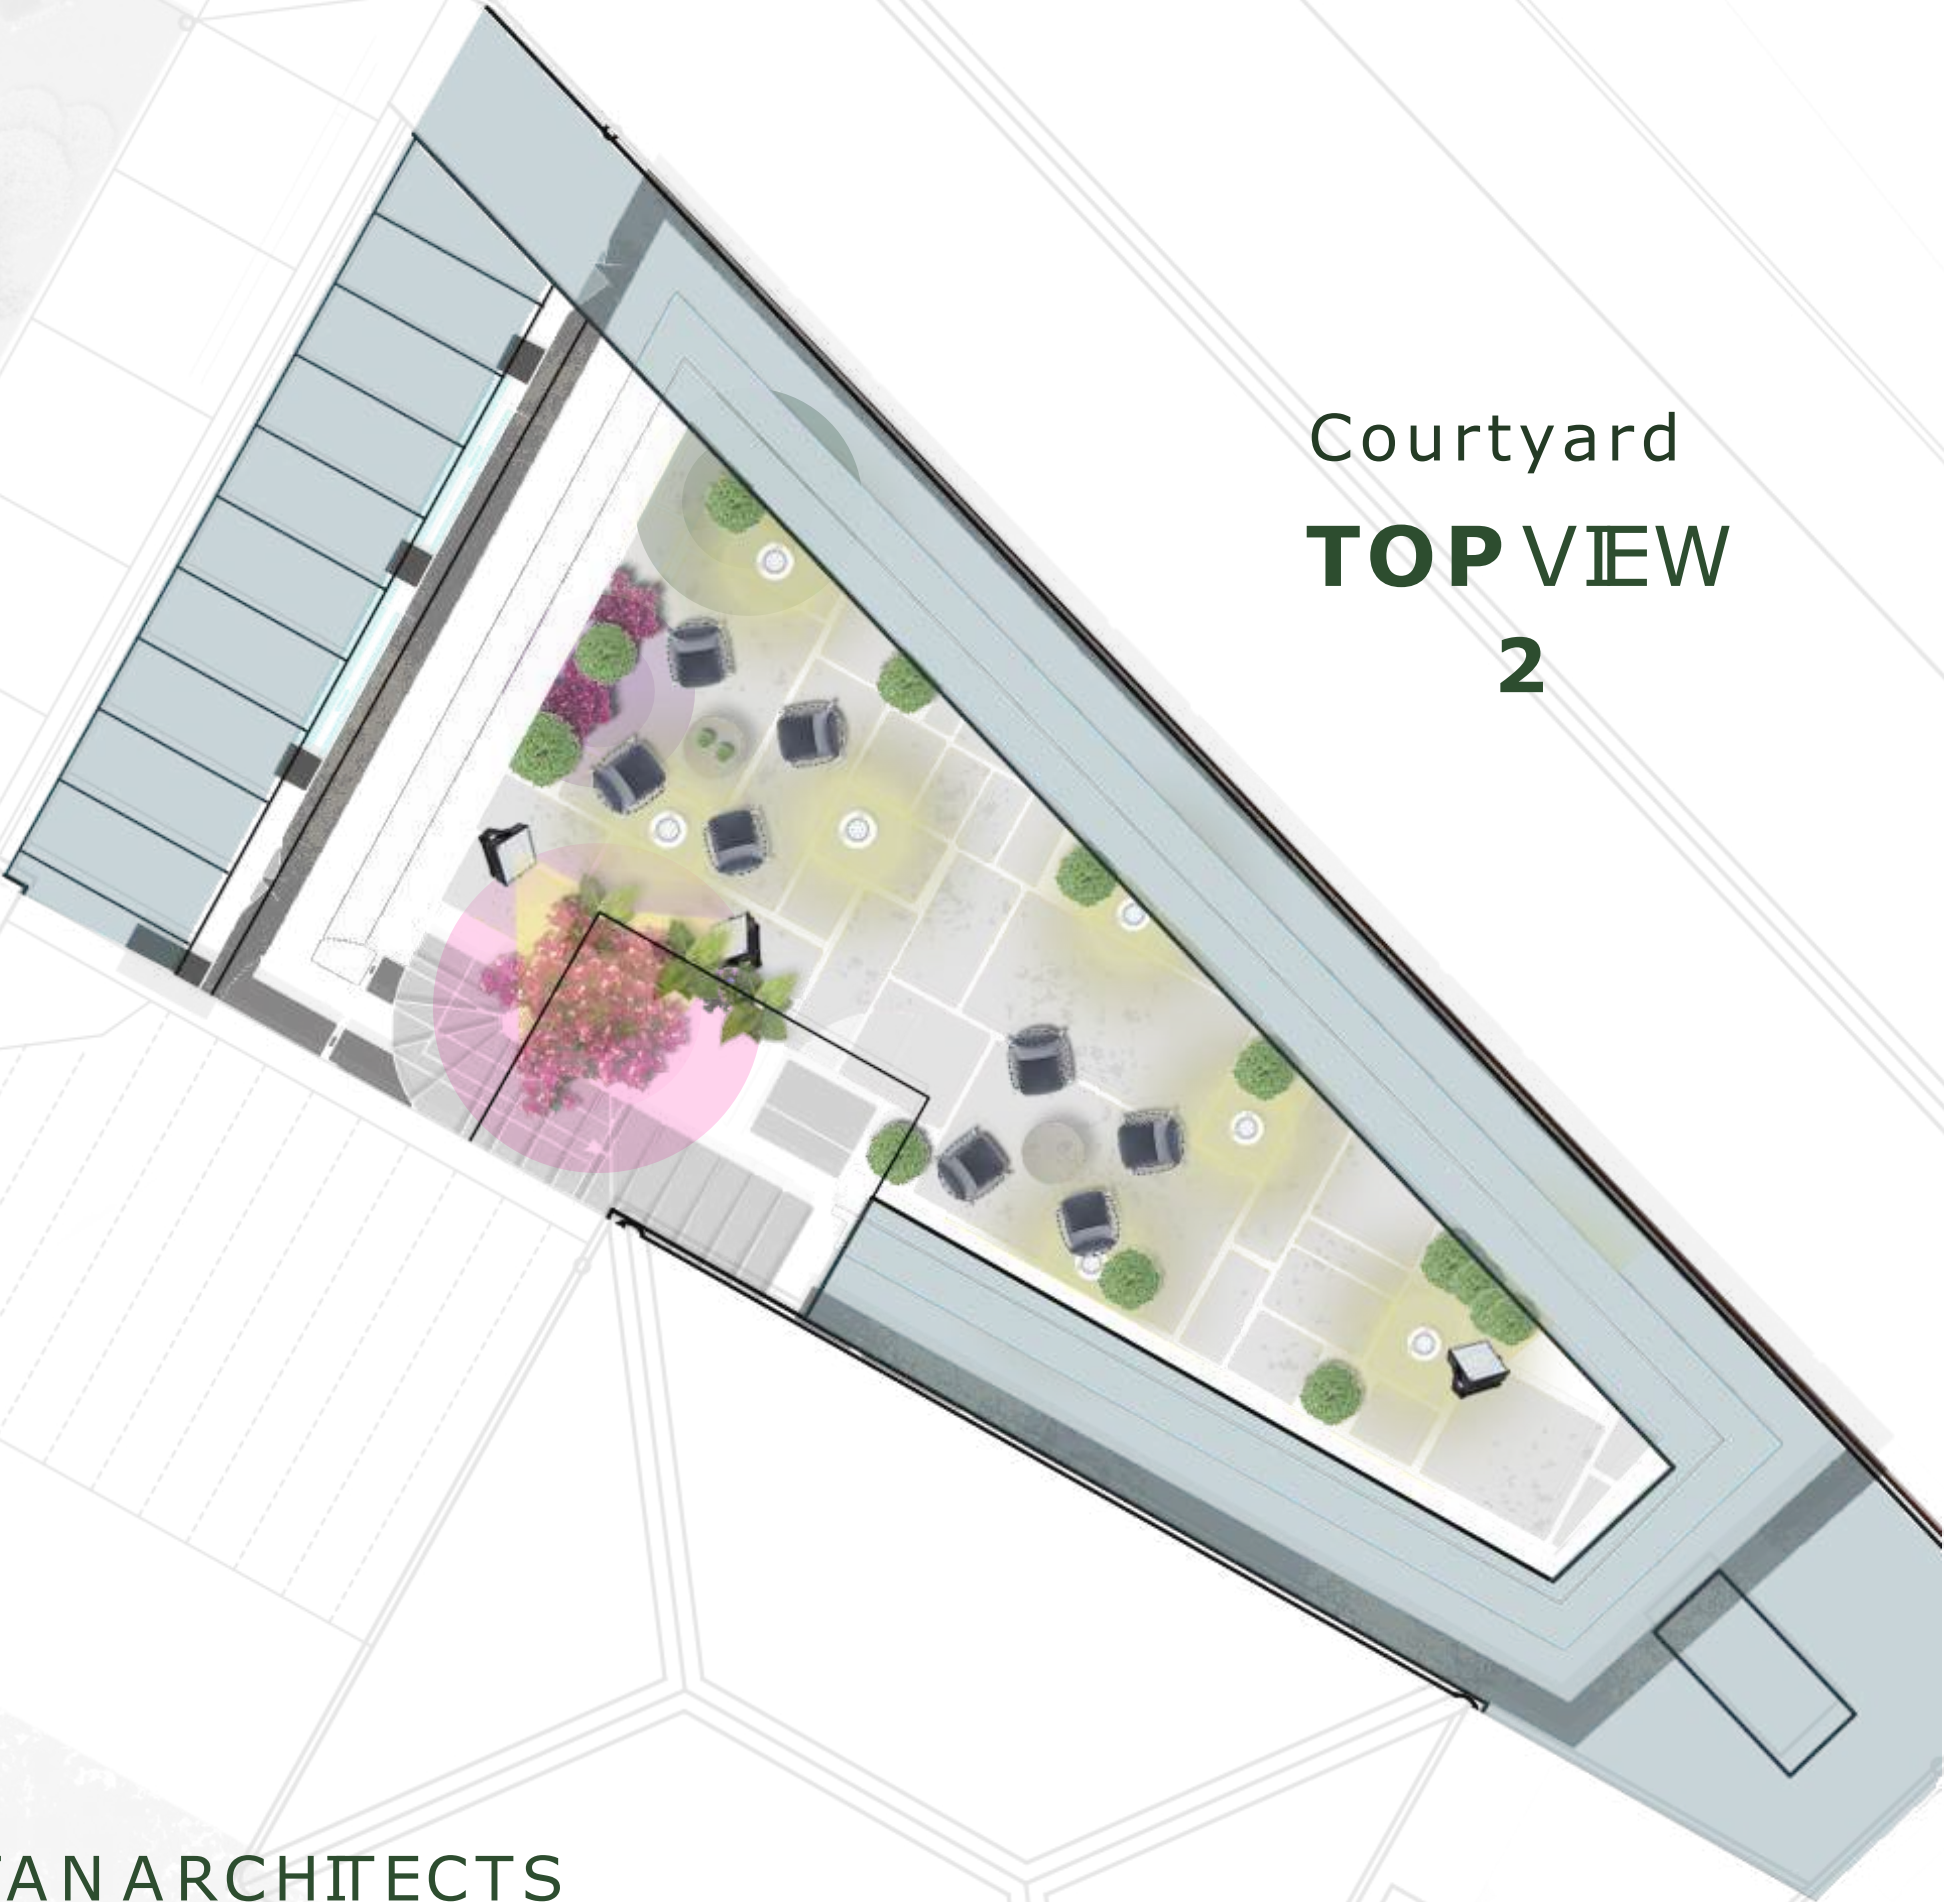

PLANT TYPES

MINIMUM POT DIMENSIONS (DIAMETER x DEPTH)




Bush
Tree

MEDIUM
850x850x600mm


Cistus, elephant
Ears, Tulips etc.

MEDIUM
850x850x600mm

FLOOR MATERIALS

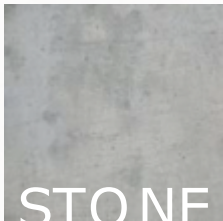

BUSE DASTAN ARCHITECTS

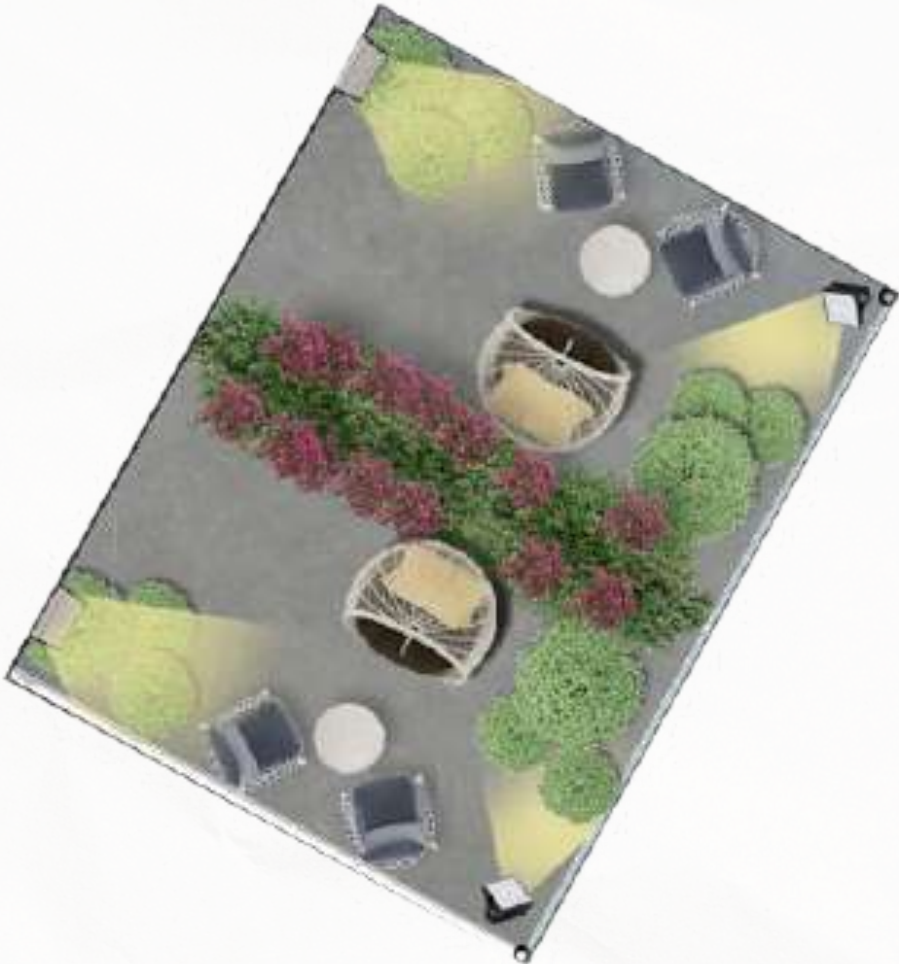

Terrace
TOP VIEW
3



ROSEMAY HOTEL

THANK YOU

BUSEDASTAN ARCHITECTS