
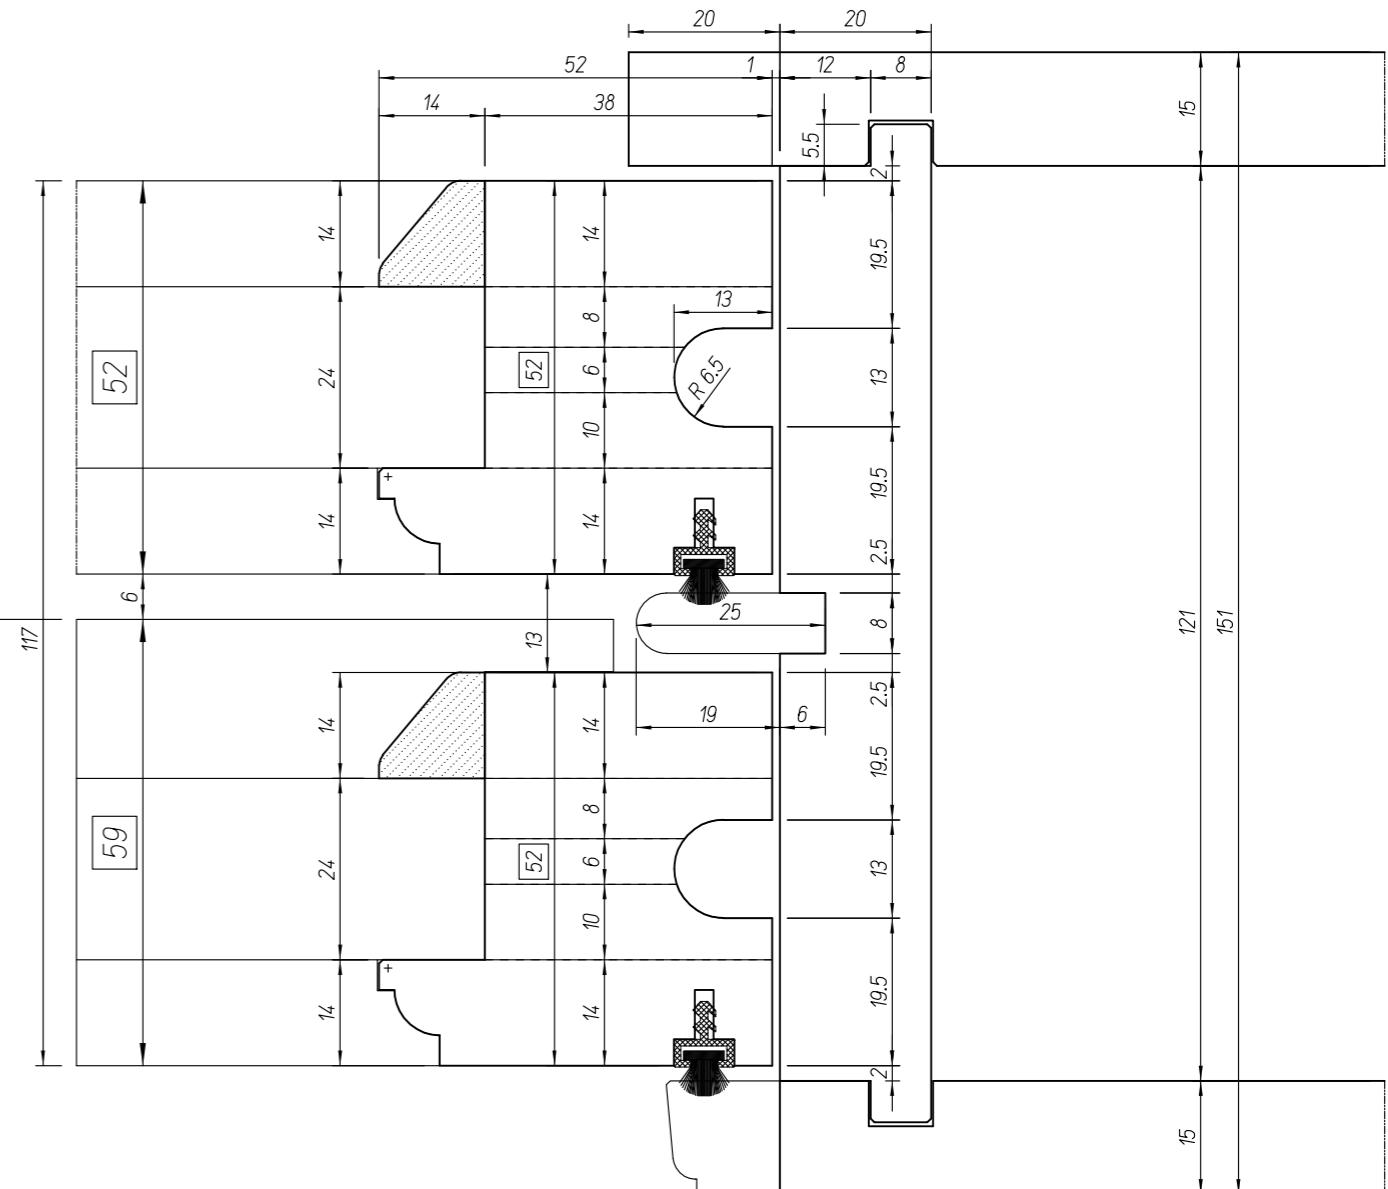


Outside

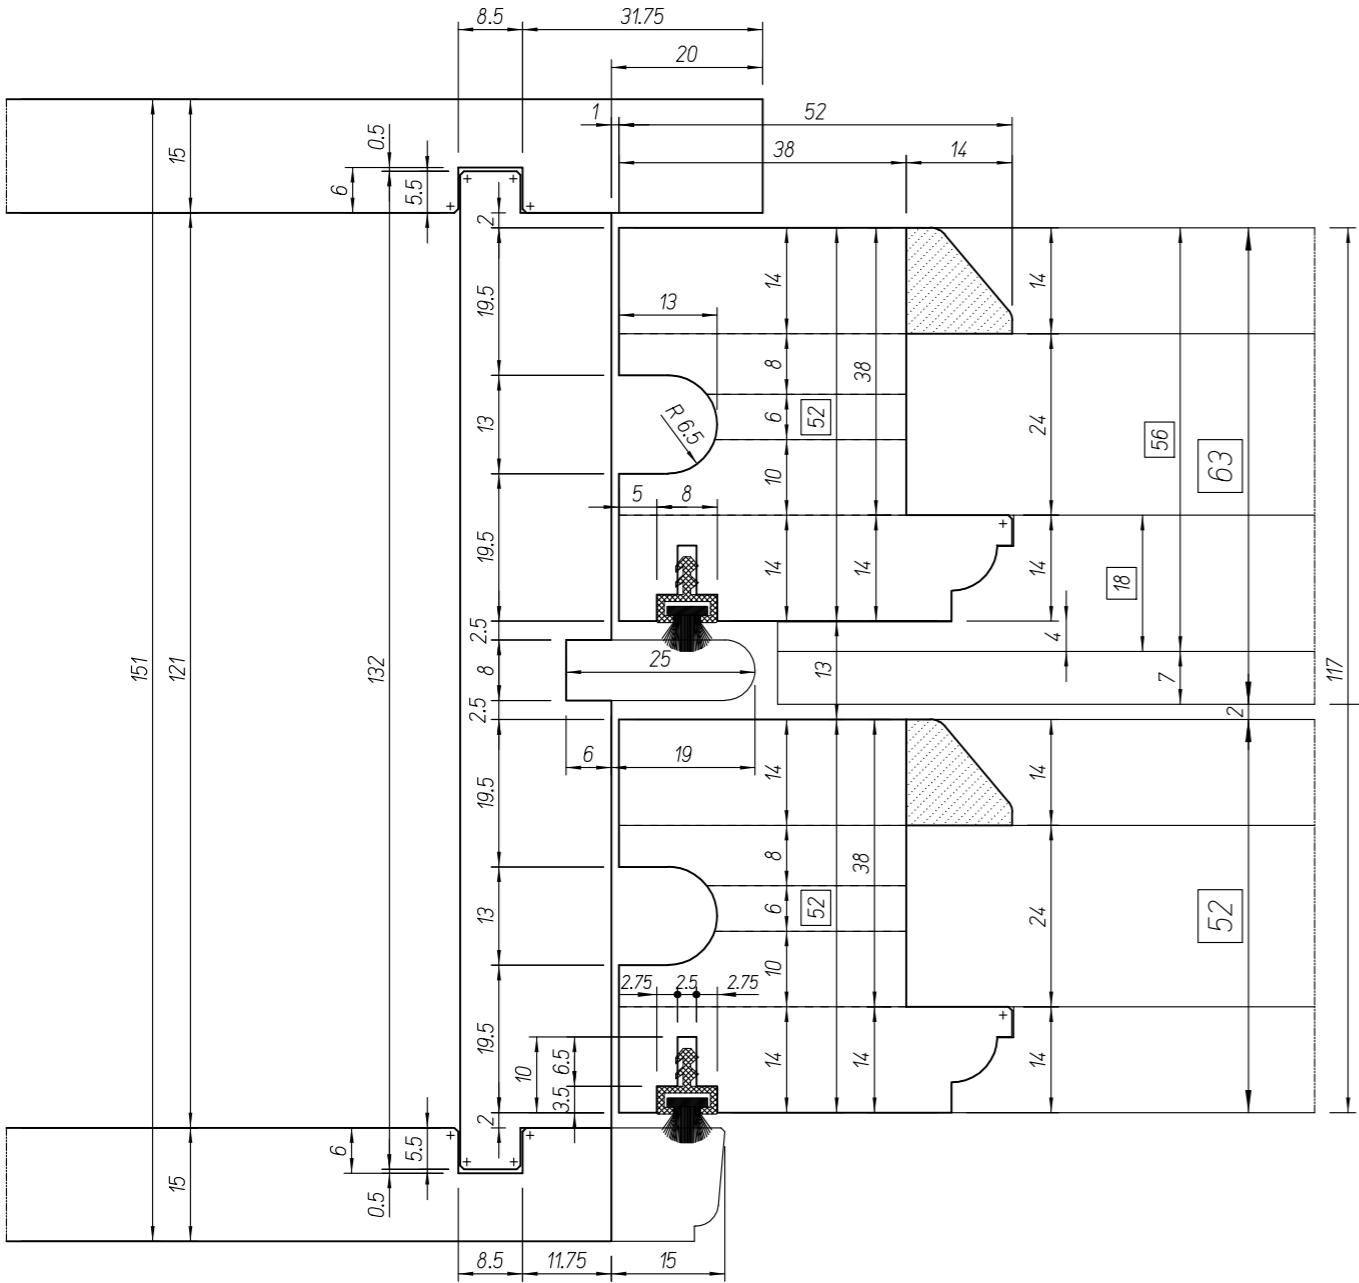

Horizontal Section

$$\begin{aligned}
 + &= 0.5 \times 45^\circ \\
 \otimes &= 1.0 \times 45^\circ \\
 * &= 1.5 \times 45^\circ \\
 \parallel &= 2.0 \times 45^\circ \\
 \square &= 2.5 \times 45^\circ \\
 \triangle &= 3.0 \times 45^\circ \\
 r &= R_{\text{interno}}
 \end{aligned}$$

VIVALDI
di DI CECCO & TOGNOTTI
E-mail: vivaldi@vivaldi-utensili.it
web: <http://www.vivaldi-utensili.it>

111

*Box Sash 52 mm
with Cords
Sash 52 mm*

CLIENTE

**ISSUED FOR DISCHARGE OF
PLANNING CONDITION NO. 14
REF: 7772/APP/2021/4495**

REVISIONE
numero: 0 _____
data: # _____
Firma: # _____