


## *Outside*

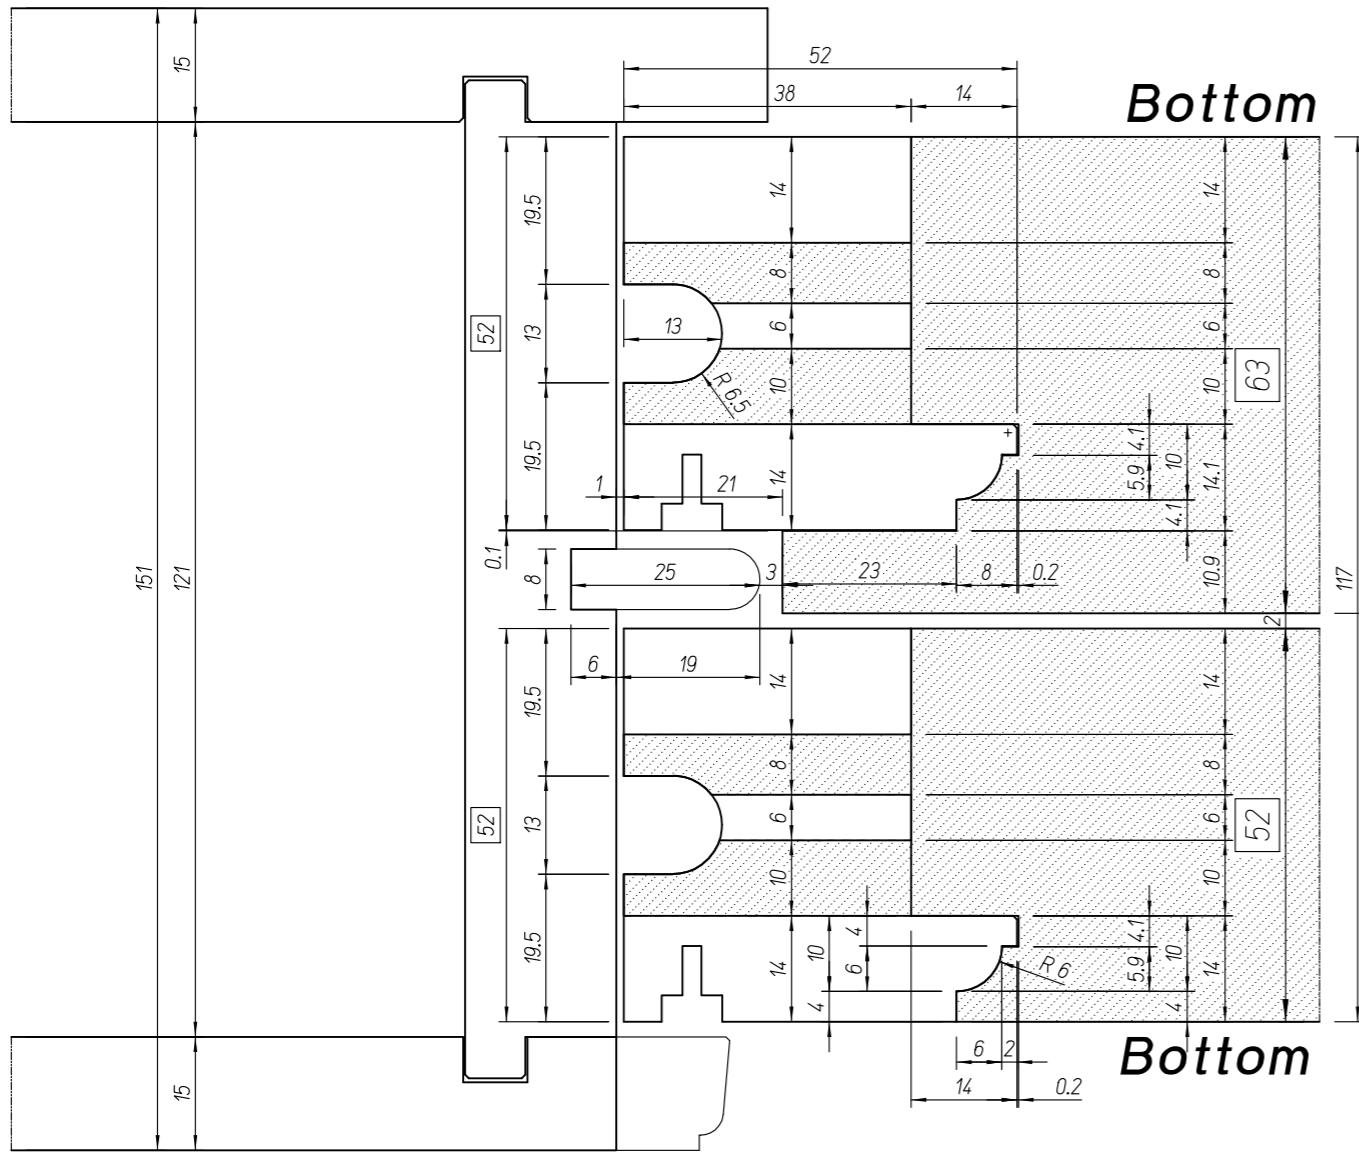

Bottom

## *Horizontal Section*

|             |                         |
|-------------|-------------------------|
| $+$         | $= 0.5 \times 45^\circ$ |
| $\otimes$   | $= 1.0 \times 45^\circ$ |
| $*$         | $= 1.5 \times 45^\circ$ |
| $  $        | $= 2.0 \times 45^\circ$ |
| $\square$   | $= 2.5 \times 45^\circ$ |
| $\triangle$ | $= 3.0 \times 45^\circ$ |
| $\Gamma$    | $= R_{\text{interno}}$  |

|             |   |     |     |
|-------------|---|-----|-----|
| $\triangle$ | = | $R$ | 1.0 |
| •           | = | $R$ | 1.5 |
| $\star$     | = | $R$ | 2.0 |
| ○           | = | $R$ | 2.5 |
| ◎           | = | $R$ | 3.0 |
| ◎           | = | $R$ | 3.5 |
| ●           | = | $R$ | 4.0 |

**VIVALDI**  
di PIACECCO & TOGNOTTI

---

E-mail: vivaldi@vivaldi-utensili.it  
web: <http://www.vivaldi-utensili.it>

10 of 10

*Box Sash 52 mm  
with Cords  
Sash 52 mm*

CLIENTE

**ISSUED FOR DISCHARGE OF  
PLANNING CONDITION NO. 14  
REF: 7772/APP/2021/4495**

c = R 4.0 via Volta 30 Z.I. 38061 AL 100