
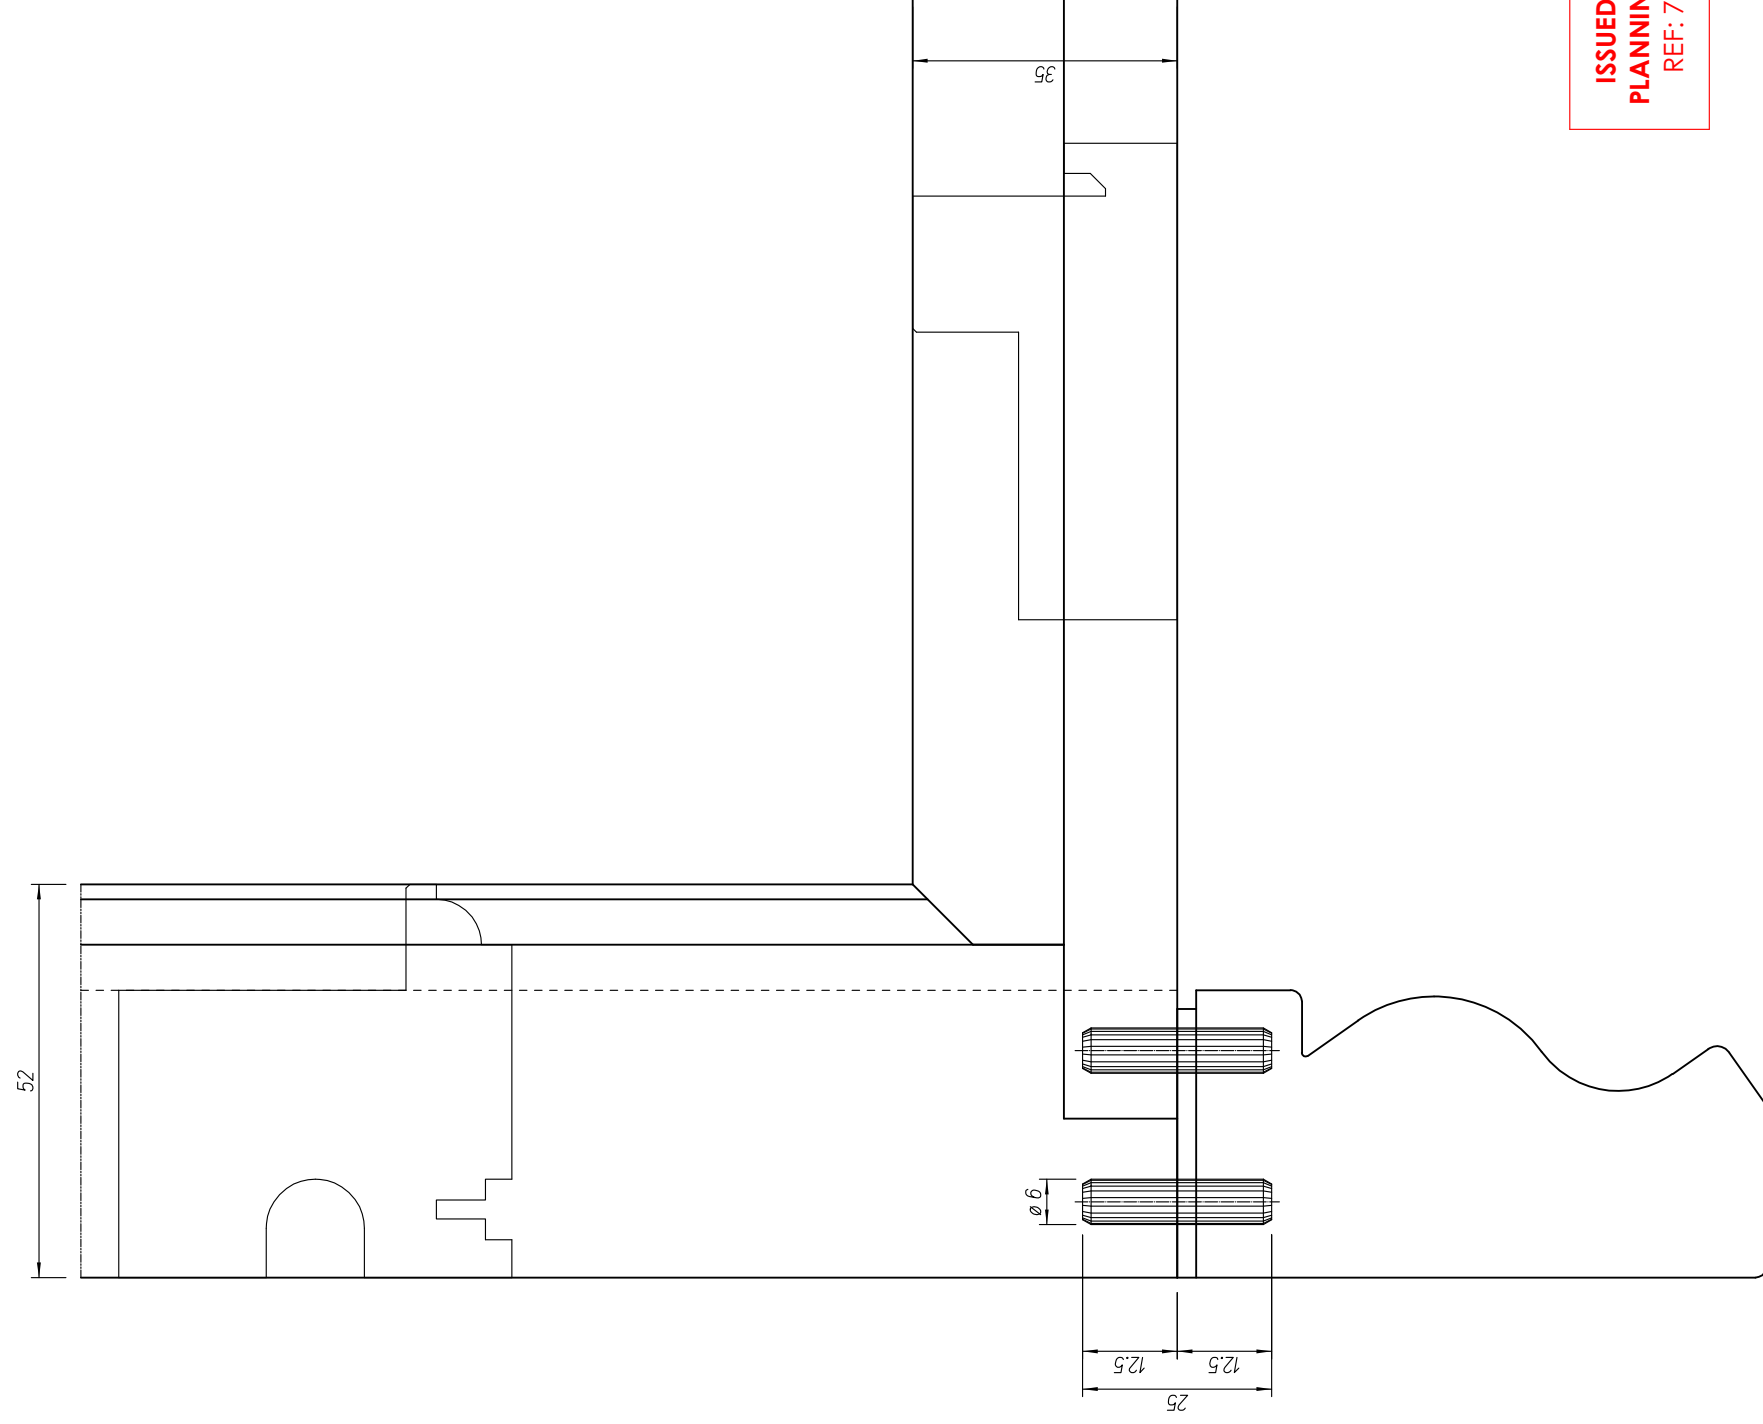


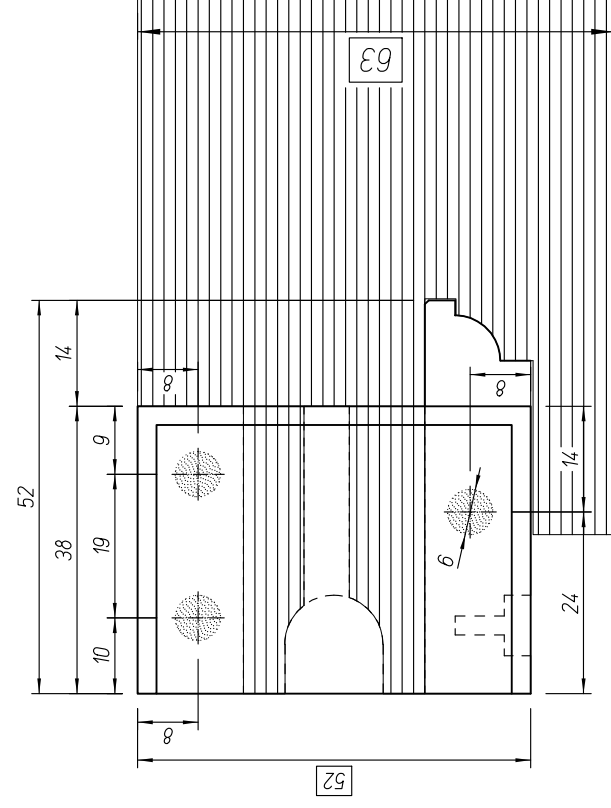

**ISSUED FOR DISCHARGE OF
PLANNING CONDITION NO. 14
REF: 7772/APP/2021/4495**

+ = 0,5 x 45°		⊙ = R 1,0
⊗ = 1,0 x 45°		• = R 1,5
* = 1,5 x 45°		⊗ = R 2,0
□ = 2,0 x 45°		○ = R 2,5
□ = 2,5 x 45°		○ = R 3,0
△ = 3,0 x 45°		⊙ = R 3,5
r = R. interno		● = R 4,0
VIVALDI di DI CECCO & Tognoli TI E-mail: vivaldi@vivaldi-utensili.it web: http://www.vivaldi-utensili.it		
DISEGNATO DA: <i>Arant</i>		
via Volta 30 Z.I. 38061 ALA (TN) ITALY - Tel: ++39-464-670233-4 Fax: ++39-464-6702332		
0 10 20 30 40 50 100 mm		
Box Sash 52 mm with Cords Sash 52 mm		
CLIENTE Kingswood		
DATA 08.06.2016 N° DIS.		REVISIONE numero: 0 data: # Firma: #