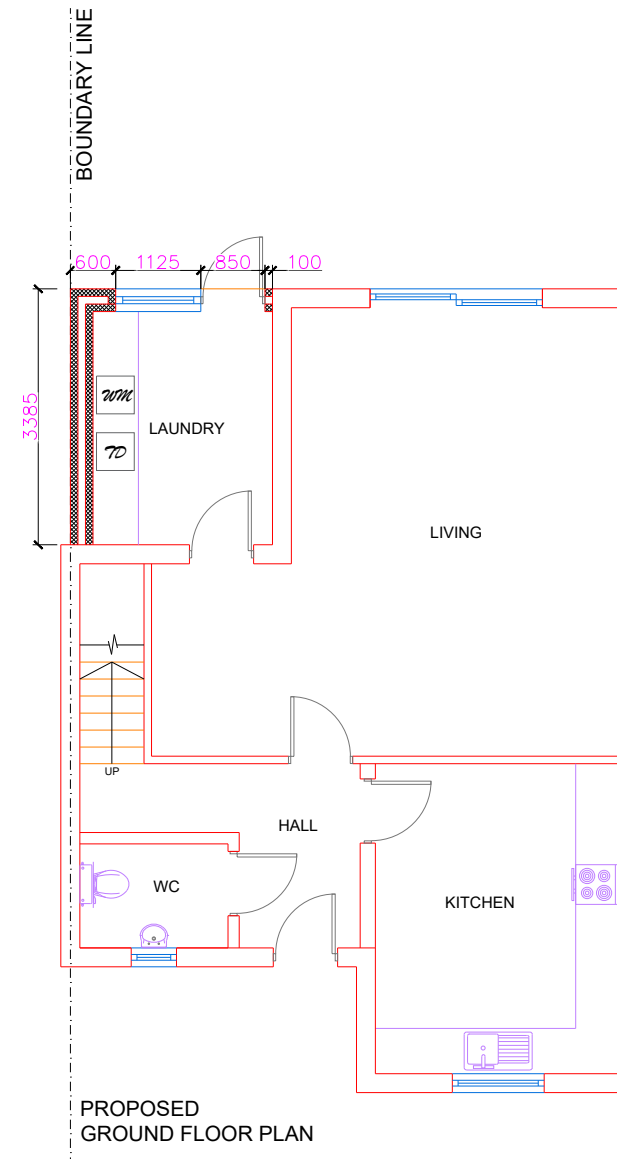
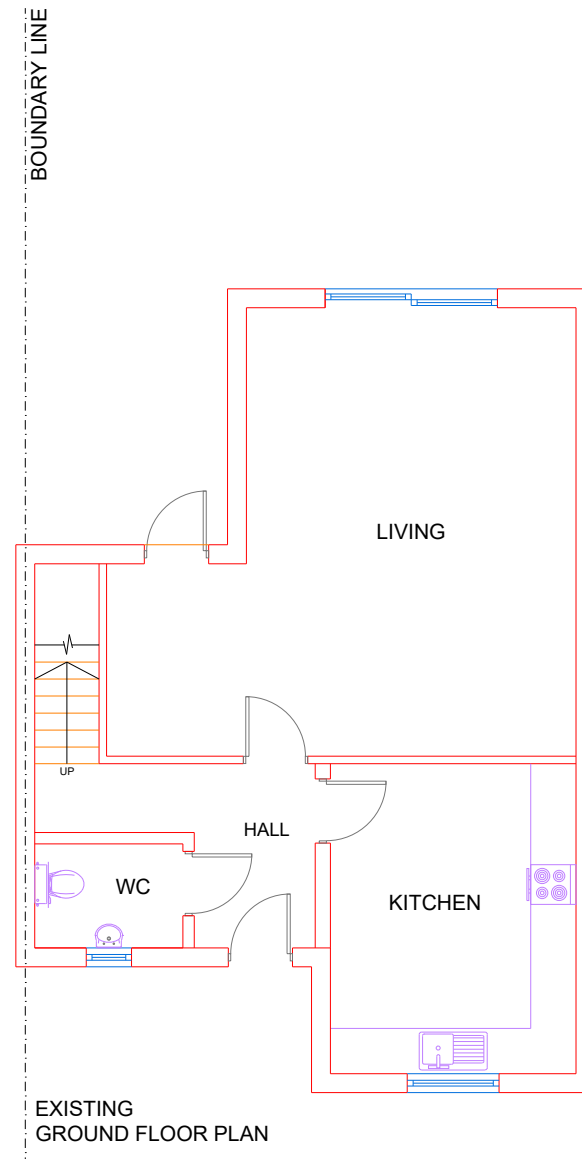


HB PLANNING SERVICES
EMAIL INFO@HBPLANNINGSERVICES.CO.UK
CONTACT 02038539648

Scale 1:100 @ A3

Project

15 Great Central, Ave, HA4 6TT

Drawing:
Existing and Proposed Floor Plans

Number:
2022/12/01

Date:
December 2022

