

All work to comply with  
current building regulations  
and codes of practice

Do not scale from drawings  
all dimensions to be checked  
on site before the start of  
any work

All Proposed External Materials to Match  
Existing External Materials


Any Proposed Windows to Flank wall to be  
Obscure Glazed and Non-Opening below  
1.7m from FFL



Location Plan Scale 1:1250



Block Plan Scale 1:500

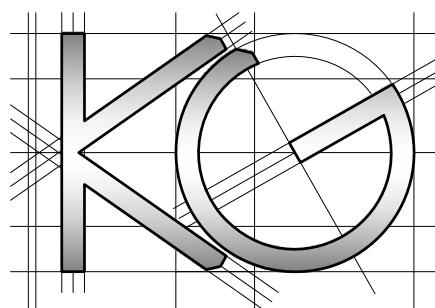

**Site Address:**  
6 Seaton Road  
Hayes  
Middlesex  
UB3 1NS

**Drawing Content:**  
Location Plan  
Block Plan

1

**Drawings No:**  
6seatonroad/2022/13

**Drawings Scale:**

1:1250/500

3

**Date Drawn:**  
17th December 2022

5

**Drawn By:**

KG

4

**Planning Issue**

7

**Revision:**

8