

All work to comply with
current building regulations
and codes of practice

Do not scale from drawings
all dimensions to be checked
on site before the start of
any work

All Proposed External Materials to Match
Existing External Materials


Any Proposed Windows to Flank wall to be
Obscure Glazed and Non-Opening below
1.7m from FFL



Location Plan Scale 1:1250



Block Plan Scale 1:500

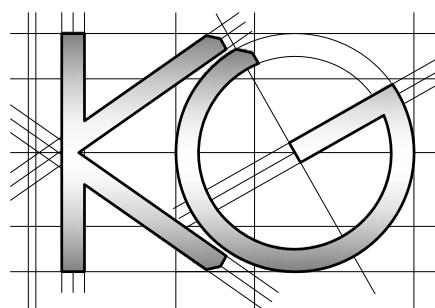

Site Address:
6 Seaton Road
Hayes
Middlesex
UB3 1NS

Drawing Content:
Location Plan
Block Plan

1

Drawings No:
6seatonroad/2022/14

Drawings Scale:
1:1250/500

2

Date Drawn:
17th December 2022

4

Drawn By:

KG

Planning Issue

7

Revision:

8