


FLAT ROOF
GRP - BLACK/
DARK GREY

PROPOSED PLANS - LOFT CONVERSION
1:50 @ A1

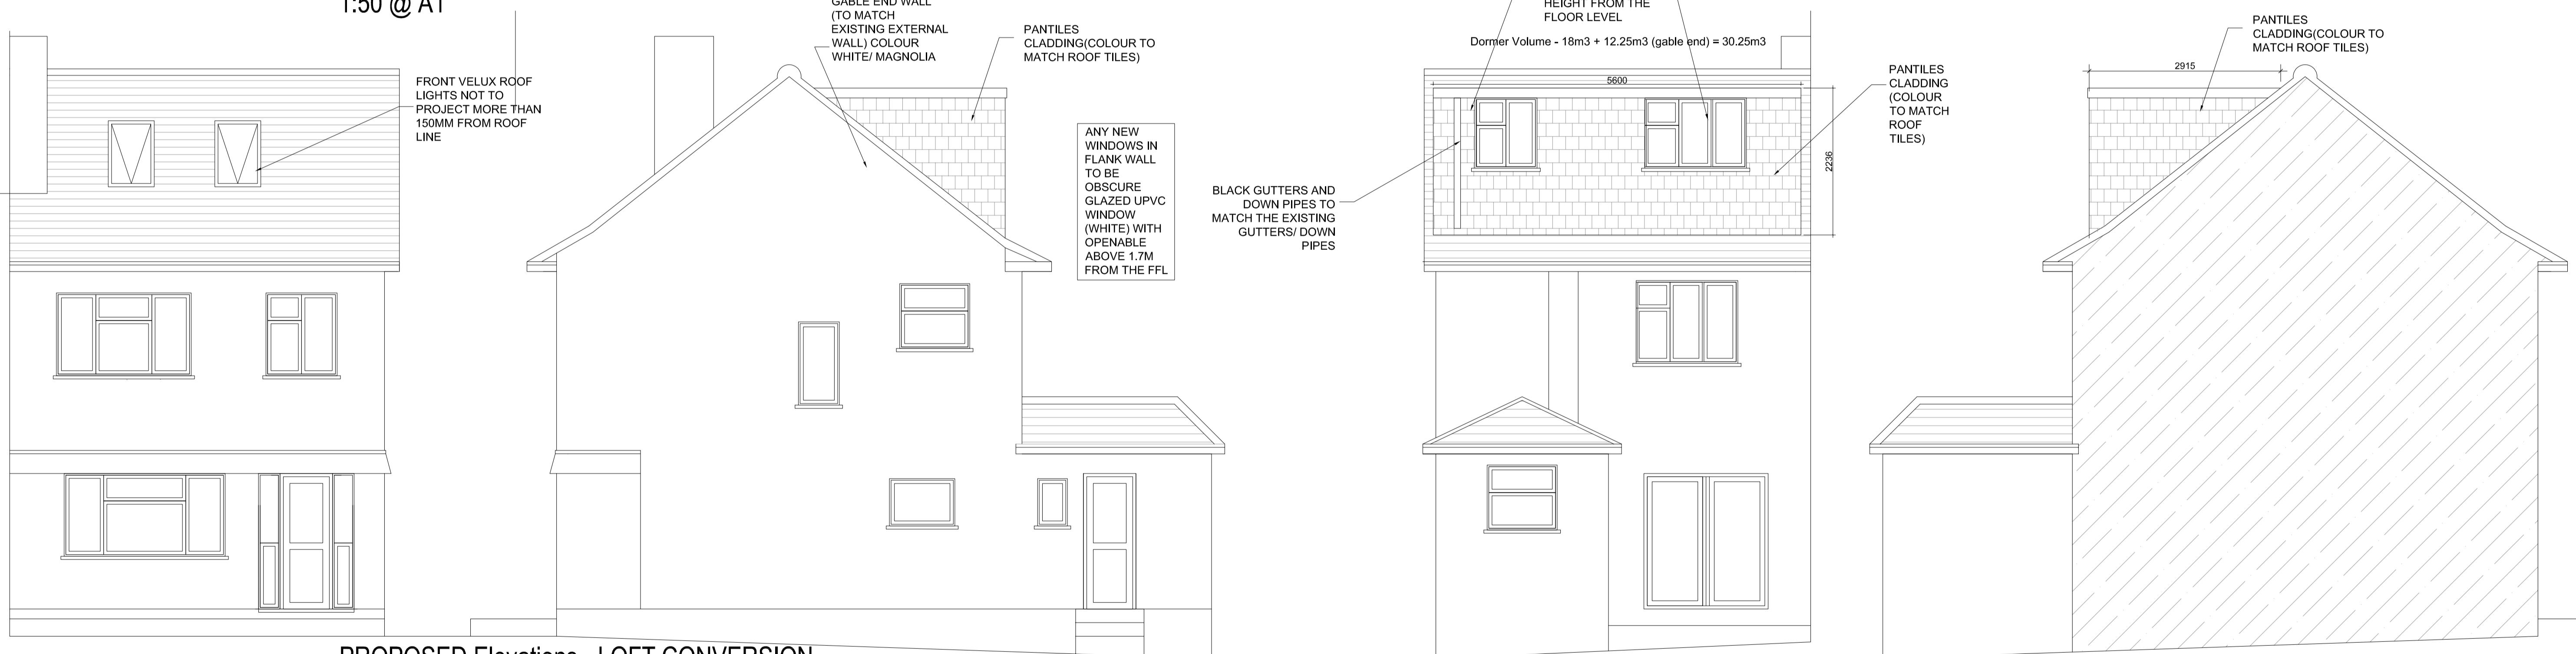

PROPOSED Elevations - LOFT CONVERSION
1:50 @ A1

0 1 2 3 4 5 10
SCALE 1 : 50@A1; 1:100@A3

Notes:
Copyright: The contents of this drawing may not be reproduced in whole or part without the written consent of SUFAIR LTD

This drawing is to be read in conjunction with the scope of works, specification and premeasure

No dimensions to be scaled from this drawing

P1 ISSUED FOR PLANNING 12.12.2022 IT
REV DESCRIPTION DATE DRAWN

LDC - PROPOSED



Drawing Title:
PROPOSED PLANS & ELEVATIONS

Project Title:
Proposed Loft Conversion
51 Mansfield Drive,
Hayes,
UB4 8EA

Scale: Date: Drawn: Checked:
1:50 @ A1 12.12.2022 IT IT

Drawing No: Revision
1358(02)11 P1

PROPOSED PLANS & ELEVATIONS - LOFT CONVERSION