



NEIGHBOURS DOUBLE STOREY EXTENSION

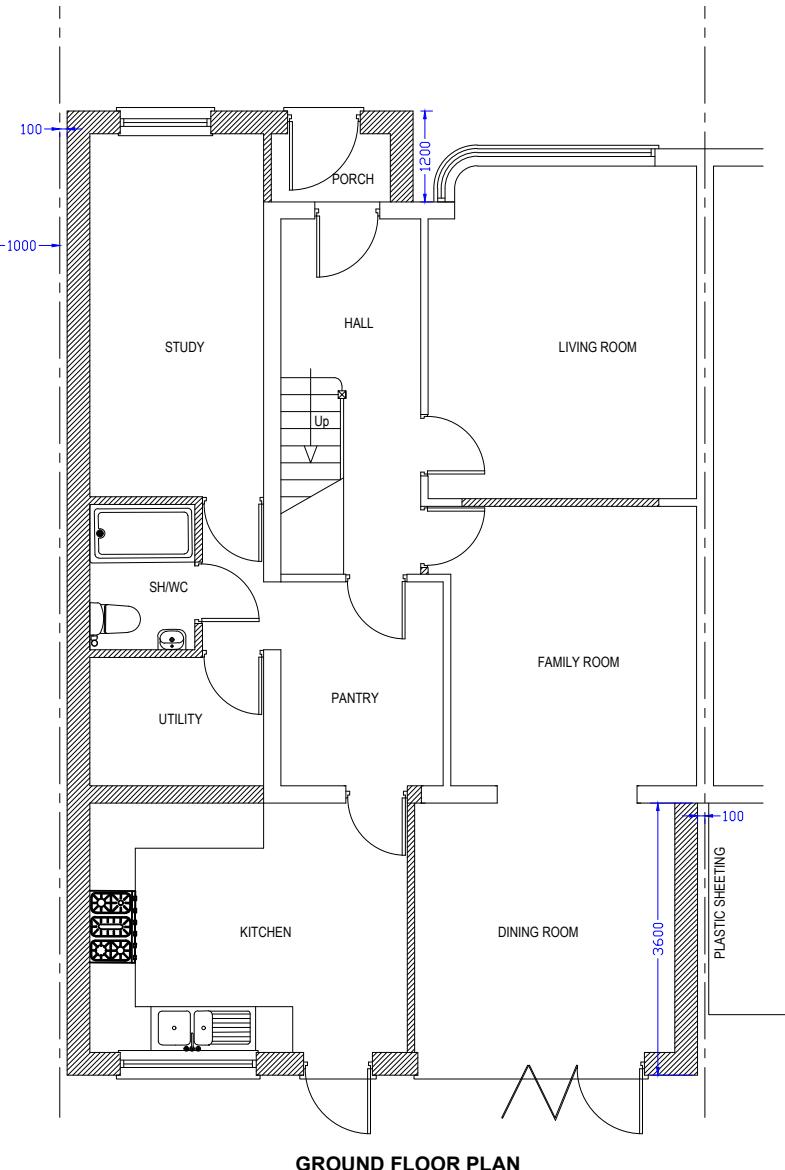

GROUND FLOOR PLAN

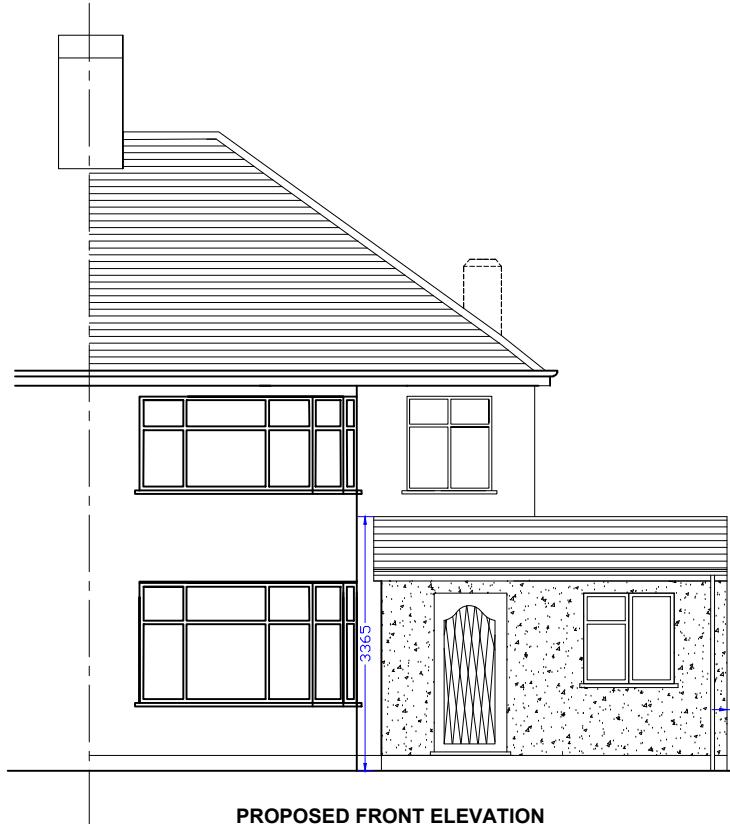


PROPOSED FRONT ELEVATION




PROPOSED SIDE ELEVATION

- ALL FINISHES TO MATCH EXISTING.
- WALLS TO BE BUILT UP TO MATCH EXISTING.
- ALL NEW DOORS/ WINDOWS TO MATCH EXISTING.
- TILES TO MATCH EXISTING.
- RENDER & PAINTED FINISH TO MATCH EXISTING.
- ALL UNDERGROUND PIPE TO MATCH EXISTING.

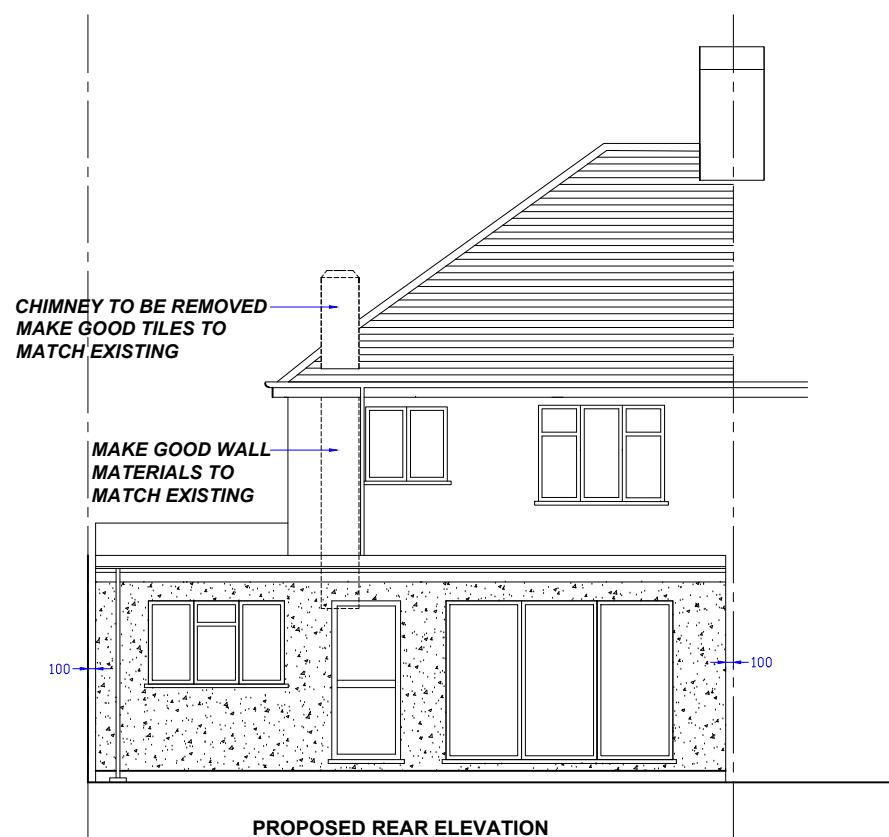

PROPOSED REAR ELEVATION

0 0.5 1M 2 3 4 5M

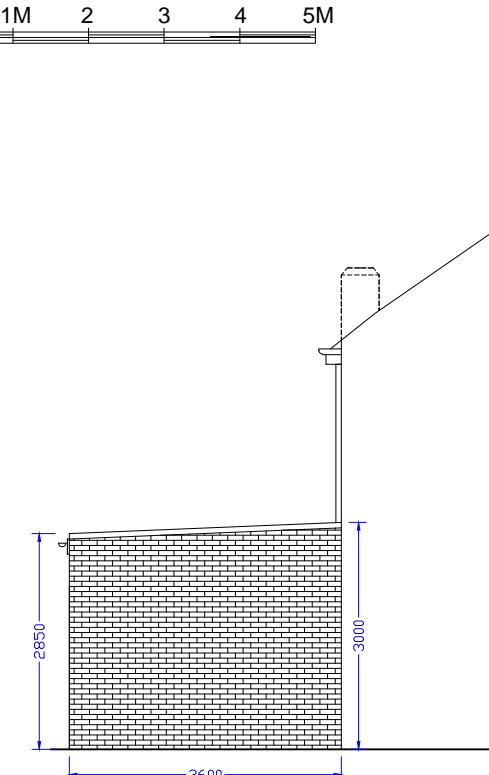

PROPOSED SIDE ELEVATION

PROJECT:	10 Barnhill Lane, Hayes, UB4 9HD
DRAWING:	Proposed Ground Floor Plan
SCALE:	1: 50. @A3
DATE:	DEC 2022
PAGE NO:	10 / P / 2022 - 03
STATUS:	PLANNING DRAWINGS

All dimensions to be checked on site prior to CONSTRUCTION.