



EXISTING FRONT ELEVATION

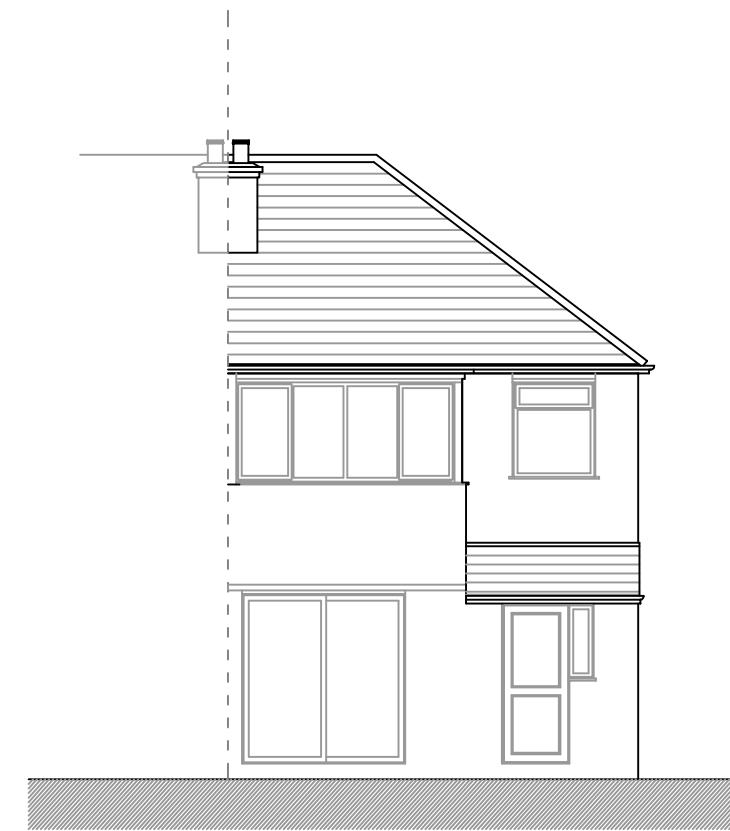

EXISTING BACK ELEVATION

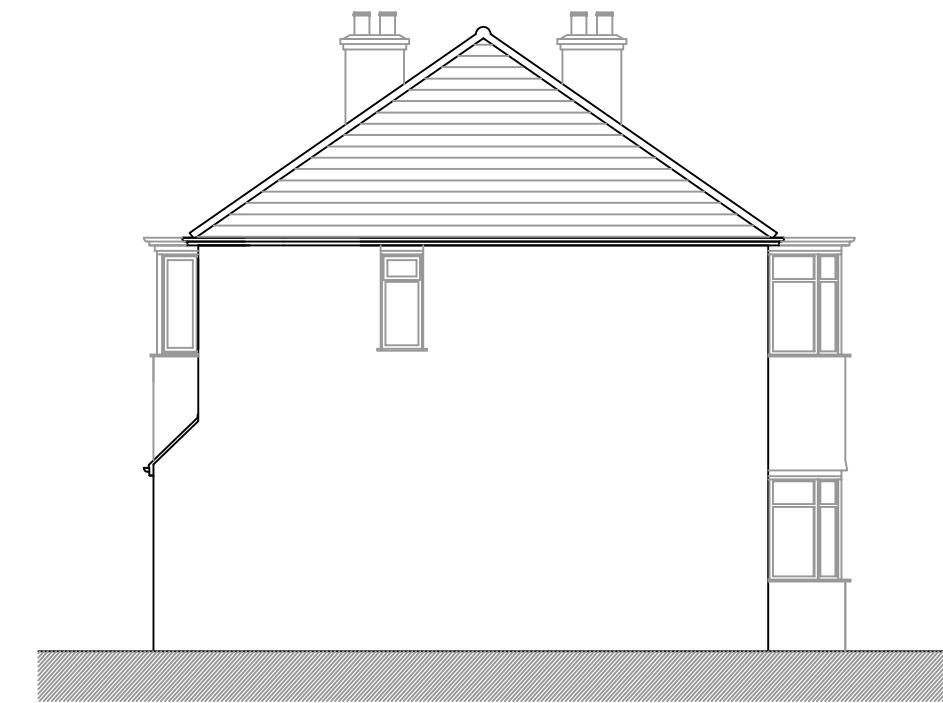

EXISTING LEFT SIDE ELEVATION

INFORMATION CONTAINED IN THIS DWG IS CONFIDENTIAL AND
MAY NOT BE USED FOR ANY OTHER PURPOSE OTHER THAN THAT FOR
WHICH THE DWG. WAS SUPPLIED. HKB DESIGN & BUILD MAINTAINS
COPYRIGHT OF DWG. AND ACCEPTS NO LIABILITY TO ANY THIRD
PARTY RELYING ON INFORMATION CONTAINED IN THE DWG.

CONTRACTORS MUST VERIFY ALL DIMENSIONS ON SITE BEFORE
COMMENCING ANY WORK OR SHOP DRAWINGS.

FIGURED DIMENSIONS ARE TO BE USED IN PREFERENCE TO SCALED
DIMENSIONS.

IF THIS DRAWING EXCEEDS THE QUANTITIES TAKEN IN ANY WAY THE
ARCHITECTS ARE TO BE INFORMED BEFORE THE WORK IS INITIATED.

NOTES -

0 1000 2500 5000
Scale (mm)

HKB Design & Build
ARCHITECTS : INTERIOR : CONSTRUCTION

49 GROVELANDS ROAD
London N13 4RJ
Mob 07939 241029
info@hkbdesignandbuild.co.uk

Job: 47 ROSEVILLE ROAD
HAYES
UB3 4QX

Dwg: EXISTING ELEVATIONS

Scale: 1.100 On A3 Date: JAN 2023 Drawn:

Dwg No: HKB/ 2023 / 47RR / 103