




Scale
1:50

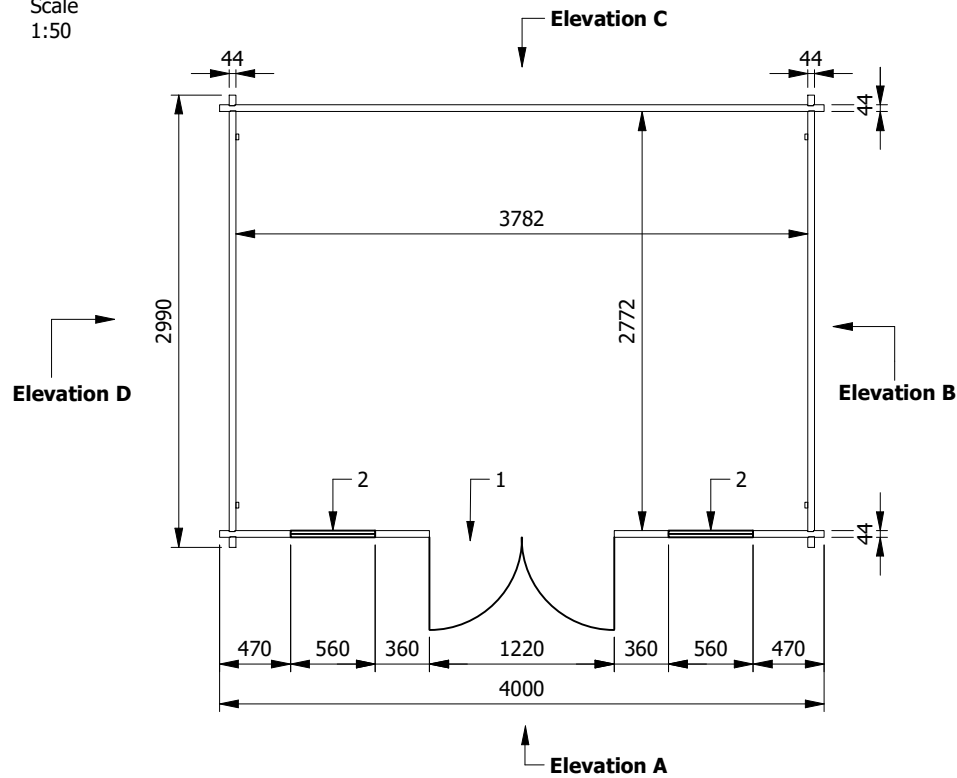


Elevation A
Scale 1:100

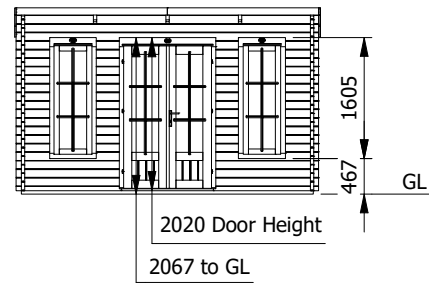


Elevation B
Scale 1:100

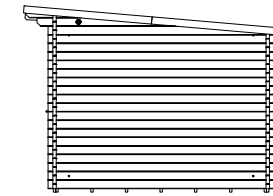

Elevation D
Scale 1:100

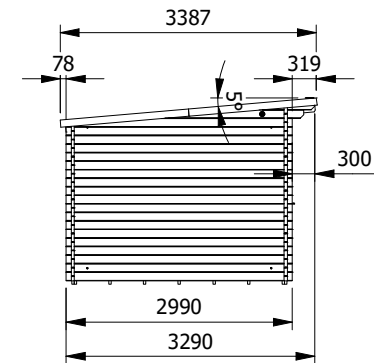


Elevation C
Scale 1:100

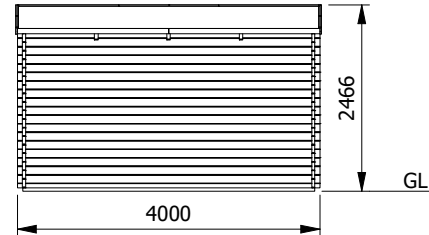

1. Narrow Patio Door Recess.
2. Long Narrow Window Recess.

All dimensions are in millimetres and are approximate.

GL = Ground Level

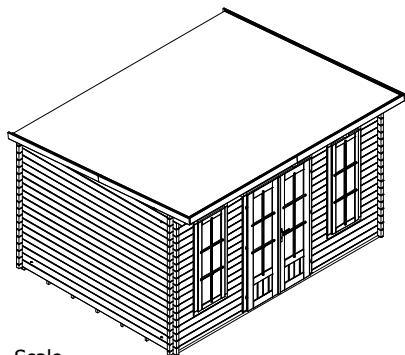

Scale
1:100

(1:100) 0m 1m 2m 3m

(1:50) 0m 1m 2m 3m



Dunster House Ltd.
Caxton Road
Bedford
MK41 0LF

tel 01234 272445 Fax 01234 272588 www.dunsterhouse.co.uk

DRAWING TITLE

Log Cabin
Terminator
4m x 3m (45mm)
with Superfelt



IF IN DOUBT,
PLEASE ASK.

SCALE
1:50/1:100

DATE
19/02/2023

DRAWN
SarahC

DRAWING No
SO 299168

REV