

**1 Construction Exclusion Zone**


1.1 No works will be undertaken within any Construction Exclusion Zone (CEZ). The trunk shall be afforded protection at all times and will be protected by a barrier as specified in Appendix I. This shall be erected prior to the commencement of any site works e.g., before any materials or machinery are brought on site, development or the stripping of soil commences.

1.2 The barrier shall have signs attached to it stating that this is a Construction Exclusion Zone and that **NO WORKS are Permitted within the fence**, see Figure 4 in Appendix I. The tree protection measures may only be removed following completion of all construction works.


1.3 The barrier is required to be sited in accordance with the Tree Protection Plan AC.2025.819 TPP-01 Rev A enclosed with this method statement. All tree protection fencing shall be regarded as sacrosanct and will not be removed or altered without prior written consent of the Local Authority Tree Officer.

1.4 All tree protection barriers shall be regarded as sacrosanct and will not be removed or altered without prior written consent of the Local Authority Tree Officer.

**TRUNK PROTECTION EXAMPLES**

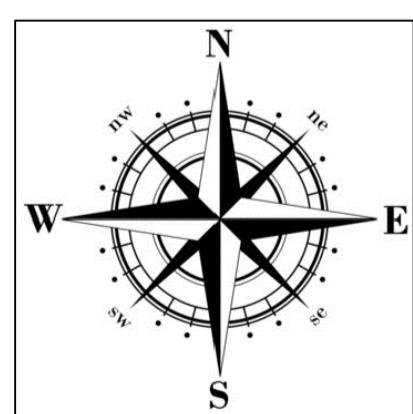


0 1 2 3 4 5 10m  
1:200 Scale

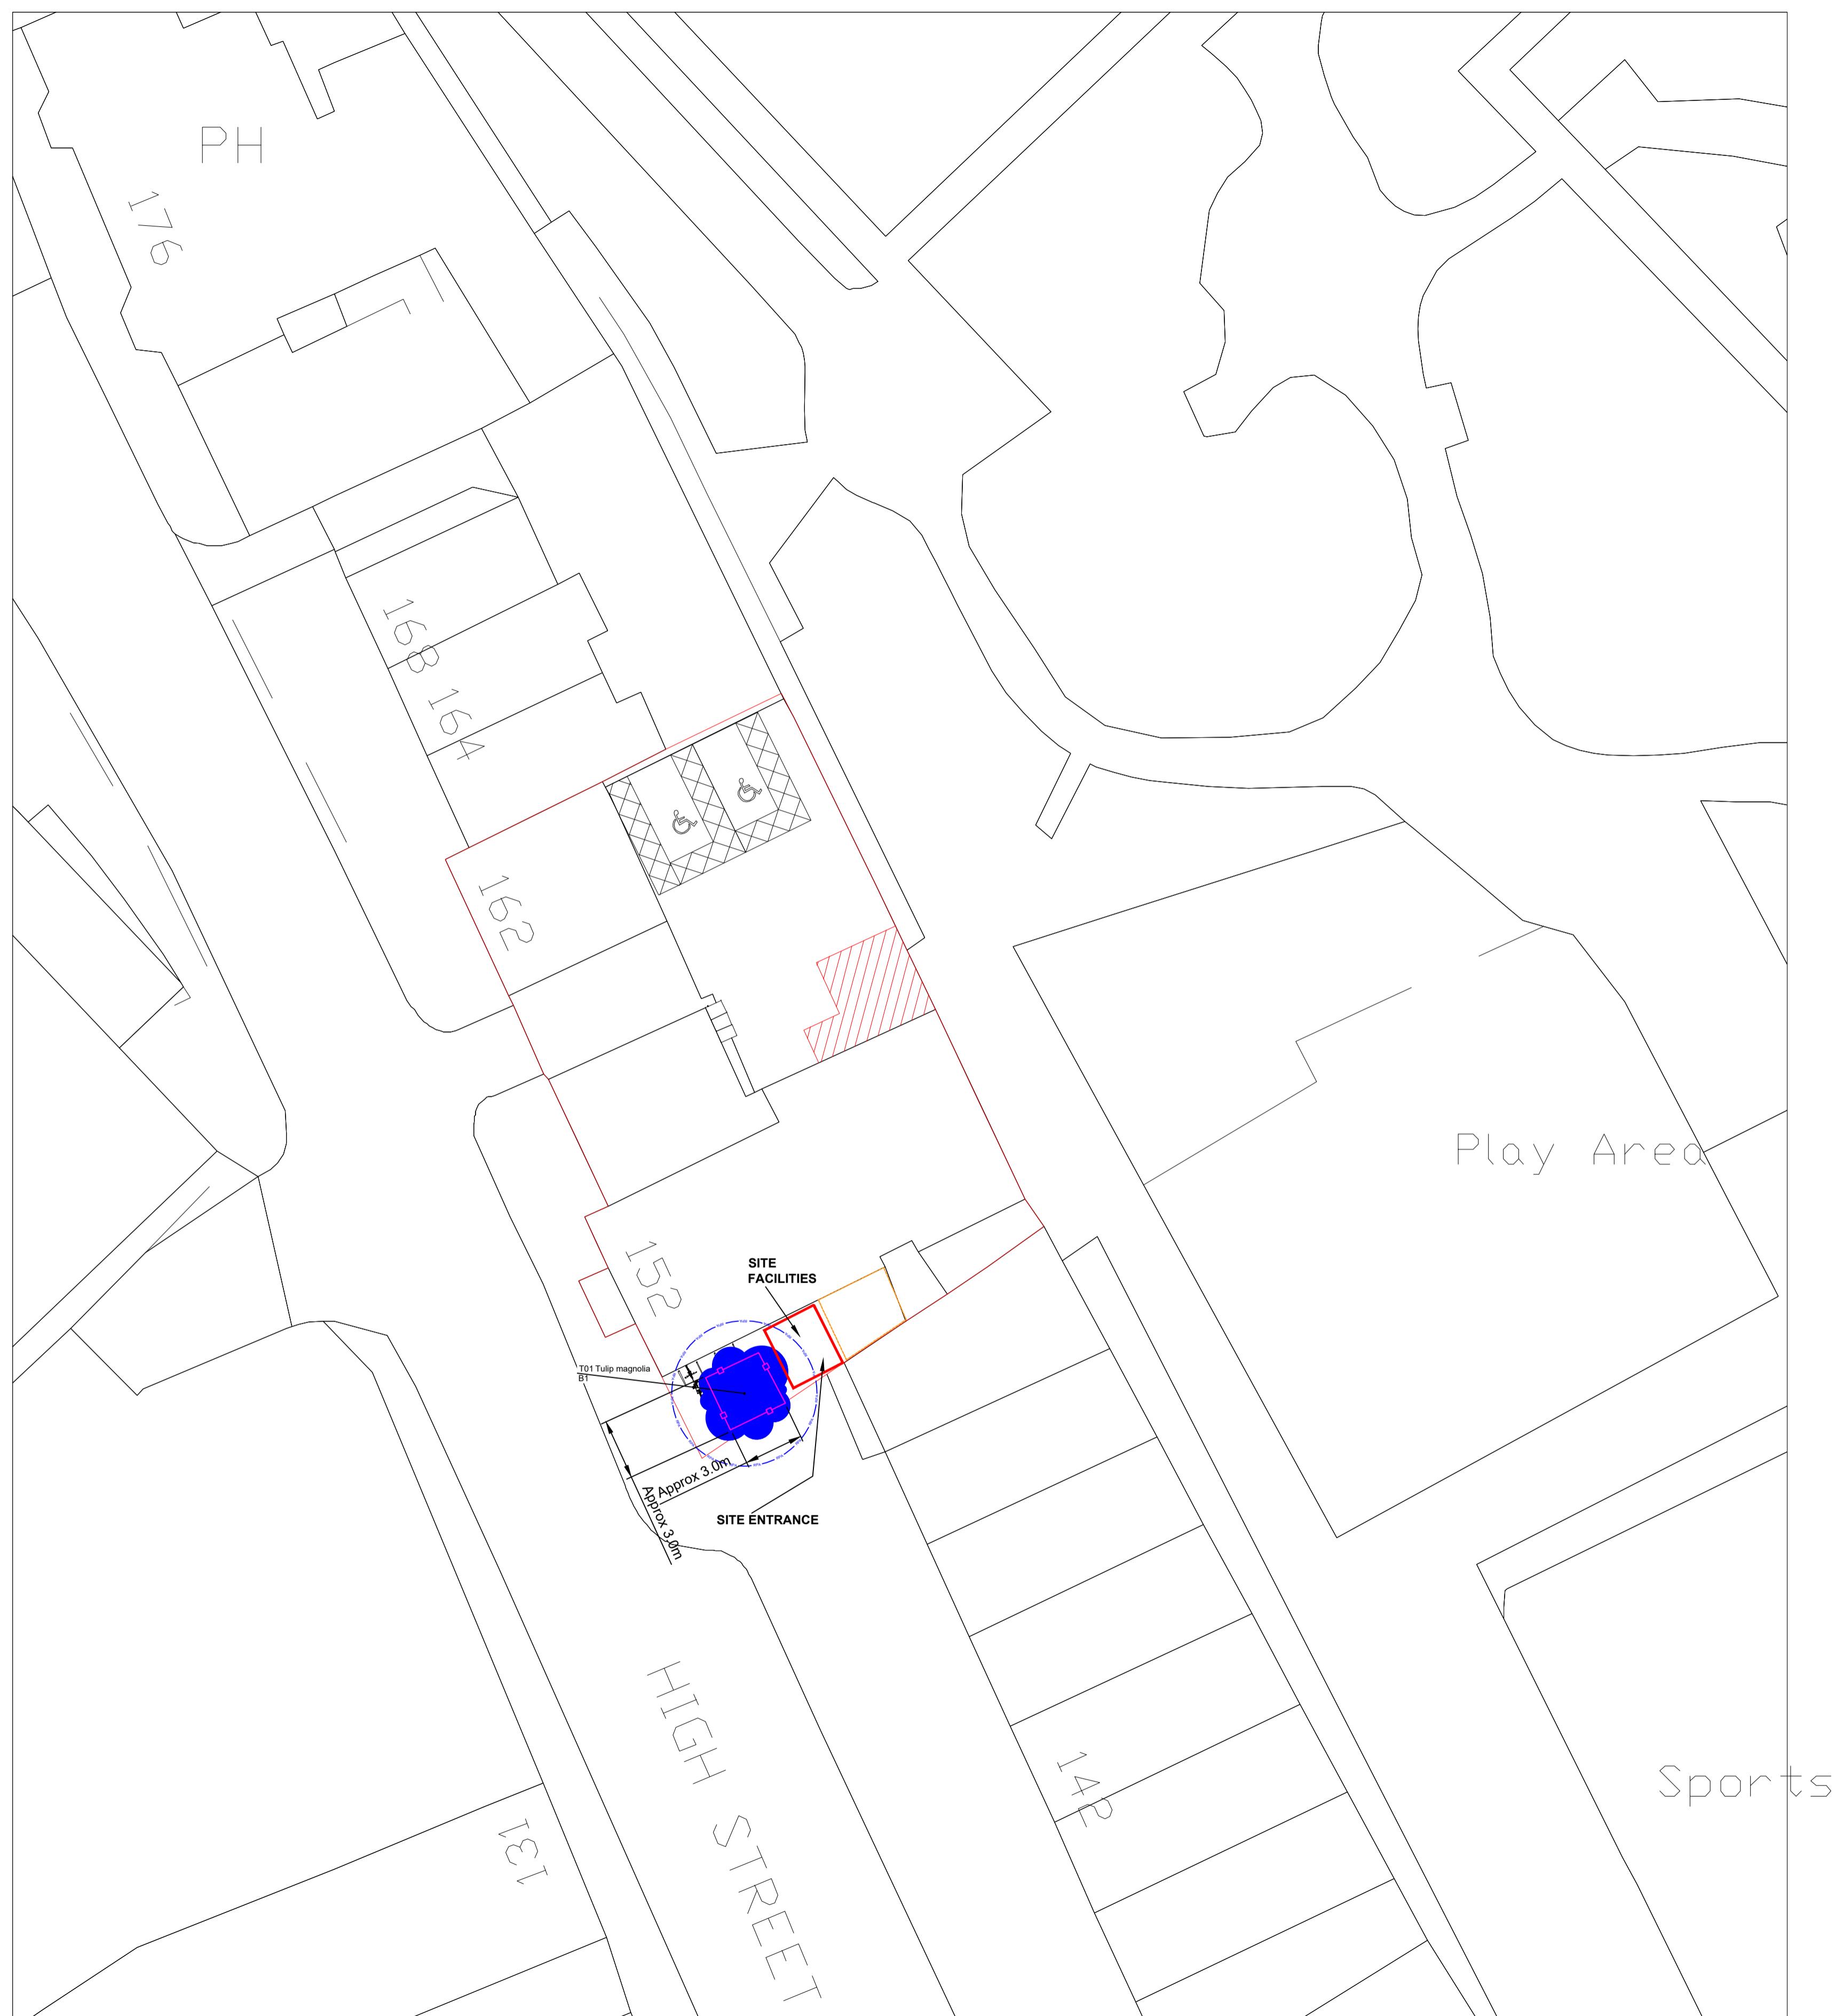

**Legend**

- CATEGORY A TREE
- CATEGORY B TREE
- CATEGORY C TREE
- CATEGORY U TREE
- ROOT PROTECTION AREA (RPA)  
Coloured by Tree Category
- MODIFIED ROOT PROTECTION AREA
- CROWN SPREAD
- TREE TO BE REMOVED
- PROTECTIVE FENCING
- TEMPORARY GROUND PROTECTION
- "NO-DIG" CONSTRUCTION
- ◆ NEW TREE
- ▲ SOIL TEST
- SHADE (CURRENT)
- SHADE (FUTURE)
- LOW BRANCH DIRECTION
- HAND-DIG EXCAVATION
- CONSTRUCTION EXCLUSION ZONE
- PROPOSED LAYOUT

**Notes:**

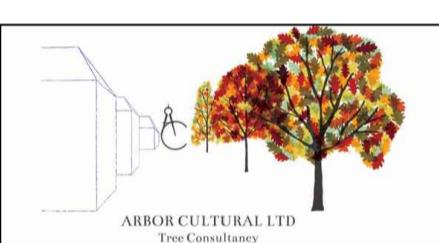

**Arbor Cultural Ltd.**  
Providing Expertise on Your Trees (R)

36 Central Avenue, West Molesey, Surrey, KT8 2QZ  
T 0333 577 5523 M 07899 984162  
E: admin@arbor-cultural.co.uk W: www.arbor-cultural.co.uk

Client: Mr Mohammed Sahid  
Project: 152-156 High Street, Yiewsley, West Drayton, UB7 7BE

Title: TREE CONSTRAINTS PLAN  
TREE PROTECTION PLAN

Date: 26/10/25 Scale: 1: 200 Original Paper Size: A1

Drawn: IST Checked: - N/A Job Ref: AC.2025.819

Drawing Number: TPP-01 Rev: A