
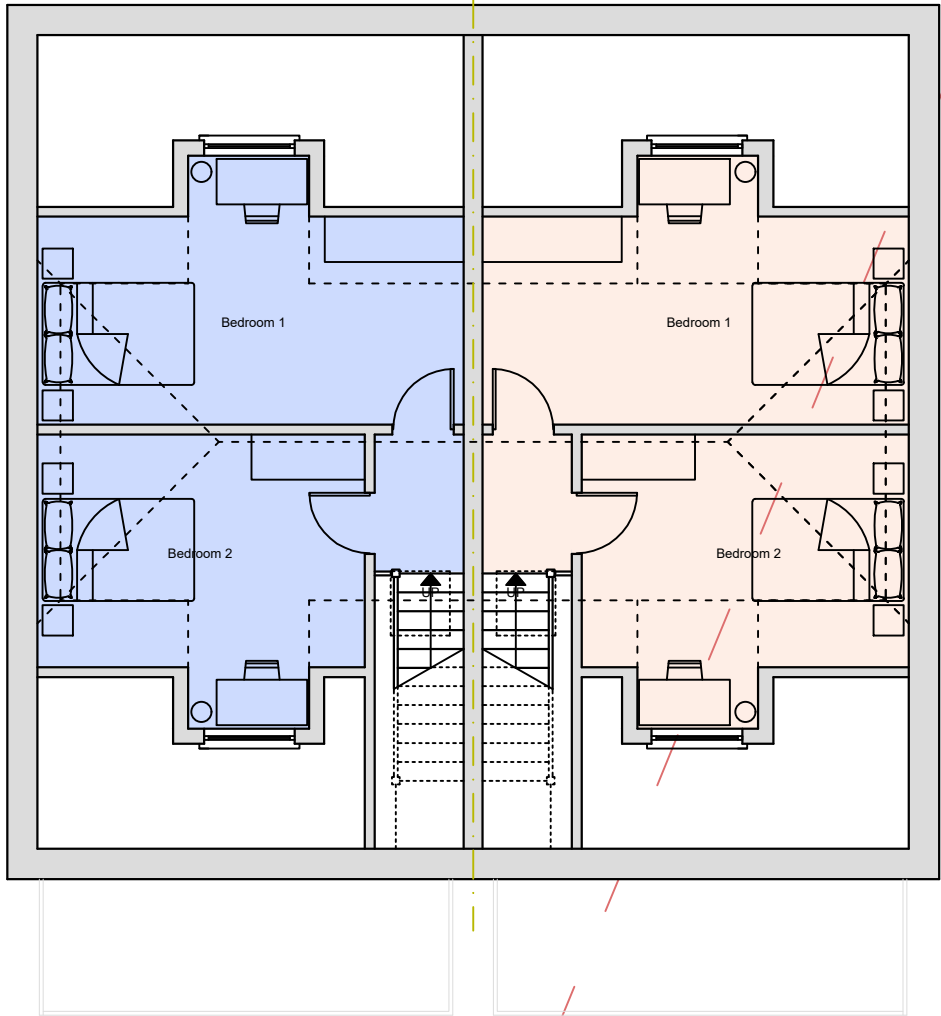


- NOTES GENERAL:
- Work to figured dimensions and relative position only, confirm to designer
 - This drawing is to be read in conjunction with all relevant drawings, detailed specifications where applicable and all associated drawings in this series (if any)
 - Any discrepancy on this drawing is to be reported immediately to Oakman Architecture Ltd for clarification
 - The contractor is responsible for all temporary works and for the stability of the works in progress

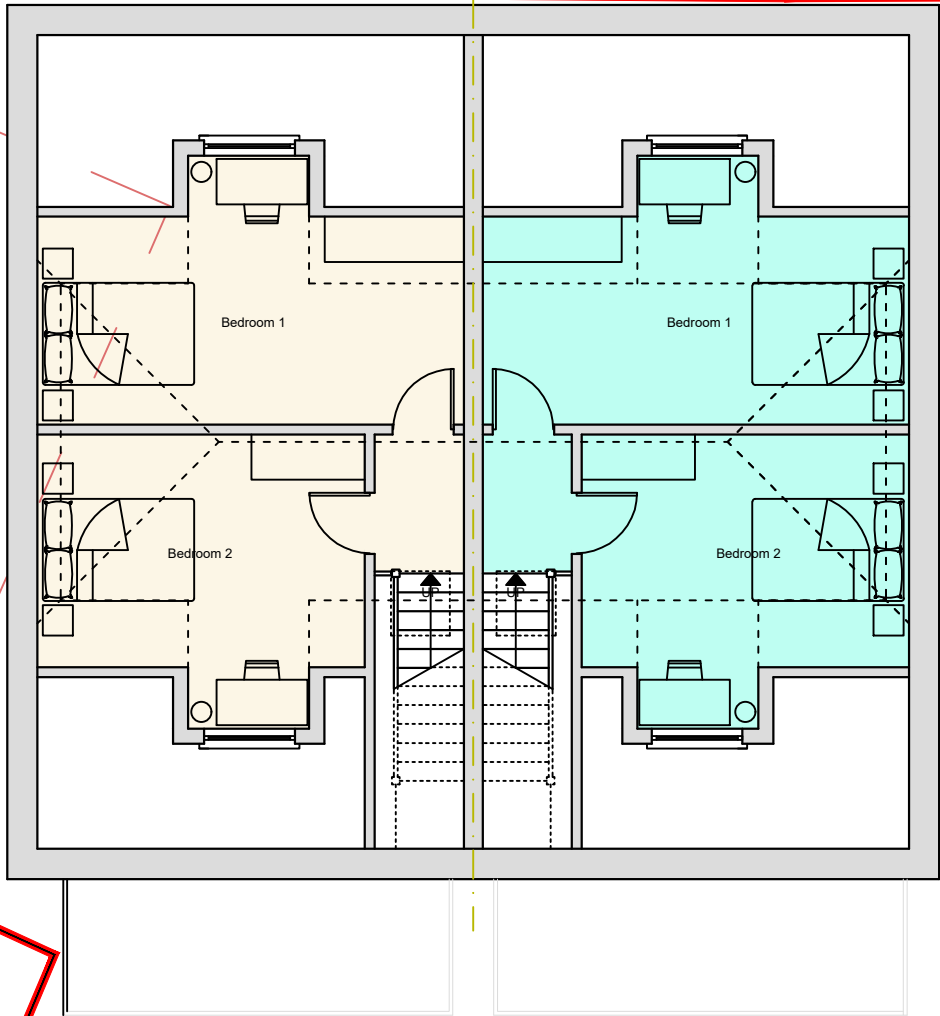

Revision	31.01.25	BJS			
Date	Drawn	Designer	Checked	Approved	

Revision History

OAKMAN
ARCHITECTURE.

Address: 7 Denham Way,
Denham
UB9 5AX

Mob.: 07787197752
E-mail: benjamin@oakmantd.com

Project Address:
Land to Rear of
Midas Industrial Estate
Uxbridge
UB8 2QJ

Client:
Petford Developments Ltd

PROPOSED

Drawing Number: 2433-PL-104

Scales: 1:100
A3

Rev. No. —

Second Floor Plan
1 : 1 0 0

1:100 0 1 2 5 10m

