

Notes

1. This drawing is issued for planning purposes. Do not scale from the drawing for the purposes of construction.
2. Structure to be in accordance with Structural Engineers drawings.
3. All works to be carried out as per building regulations & approvals of statutory authorities
4. Party wall/fence matters to be agreed with adjoining owners



EXISTING REAR ELEVATION




EXISTING SIDE ELEVATION




EXISTING FRONT ELEVATION




EXISTING SIDE ELEVATION

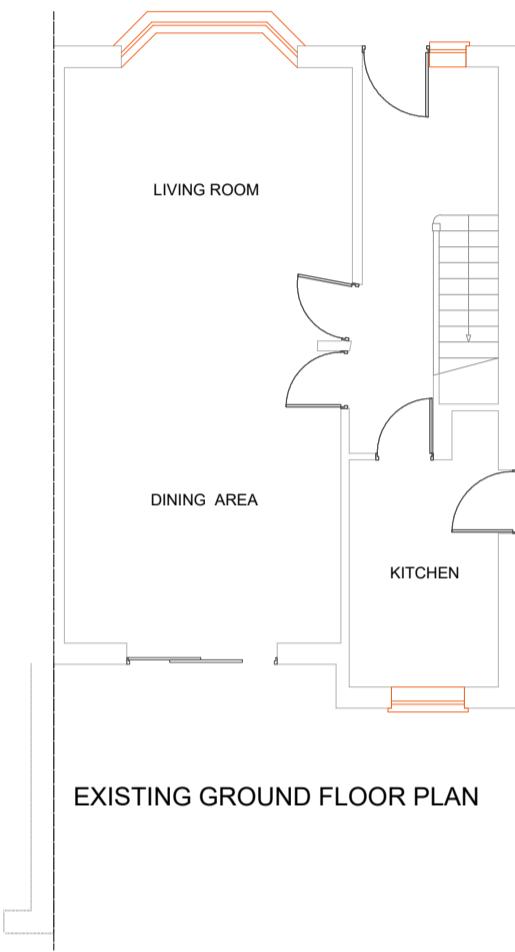

EXISTING GROUND FLOOR PLAN

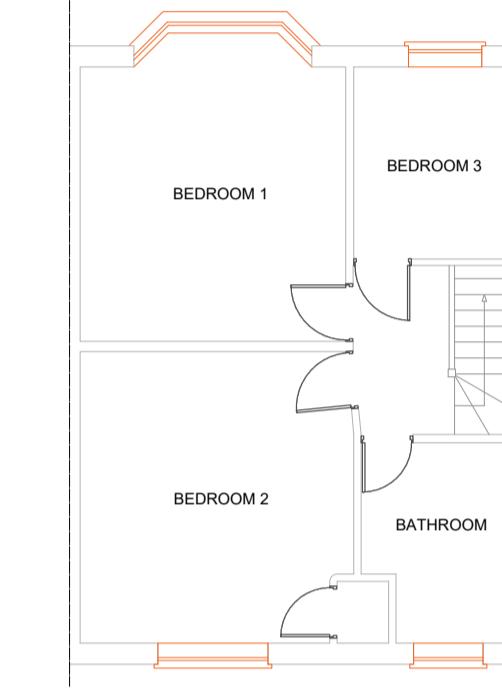

EXISTING FIRST FLOOR PLAN

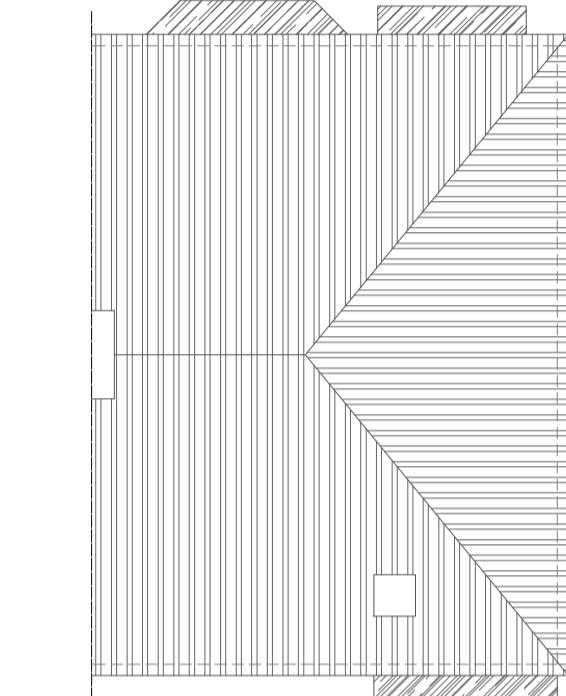

EXISTING ROOF PLAN




PROPOSED REAR ELEVATION



PROPOSED SIDE ELEVATION




EXISTING FRONT ELEVATION

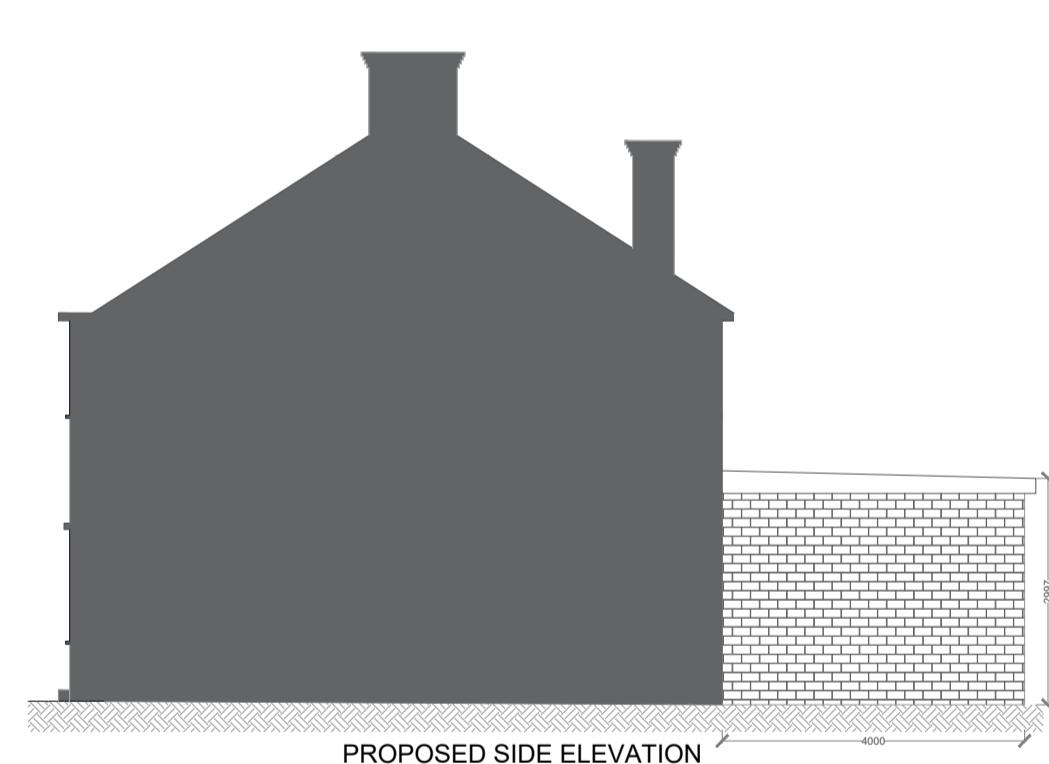

PROPOSED SIDE ELEVATION



PROPOSED GROUND FLOOR PLAN

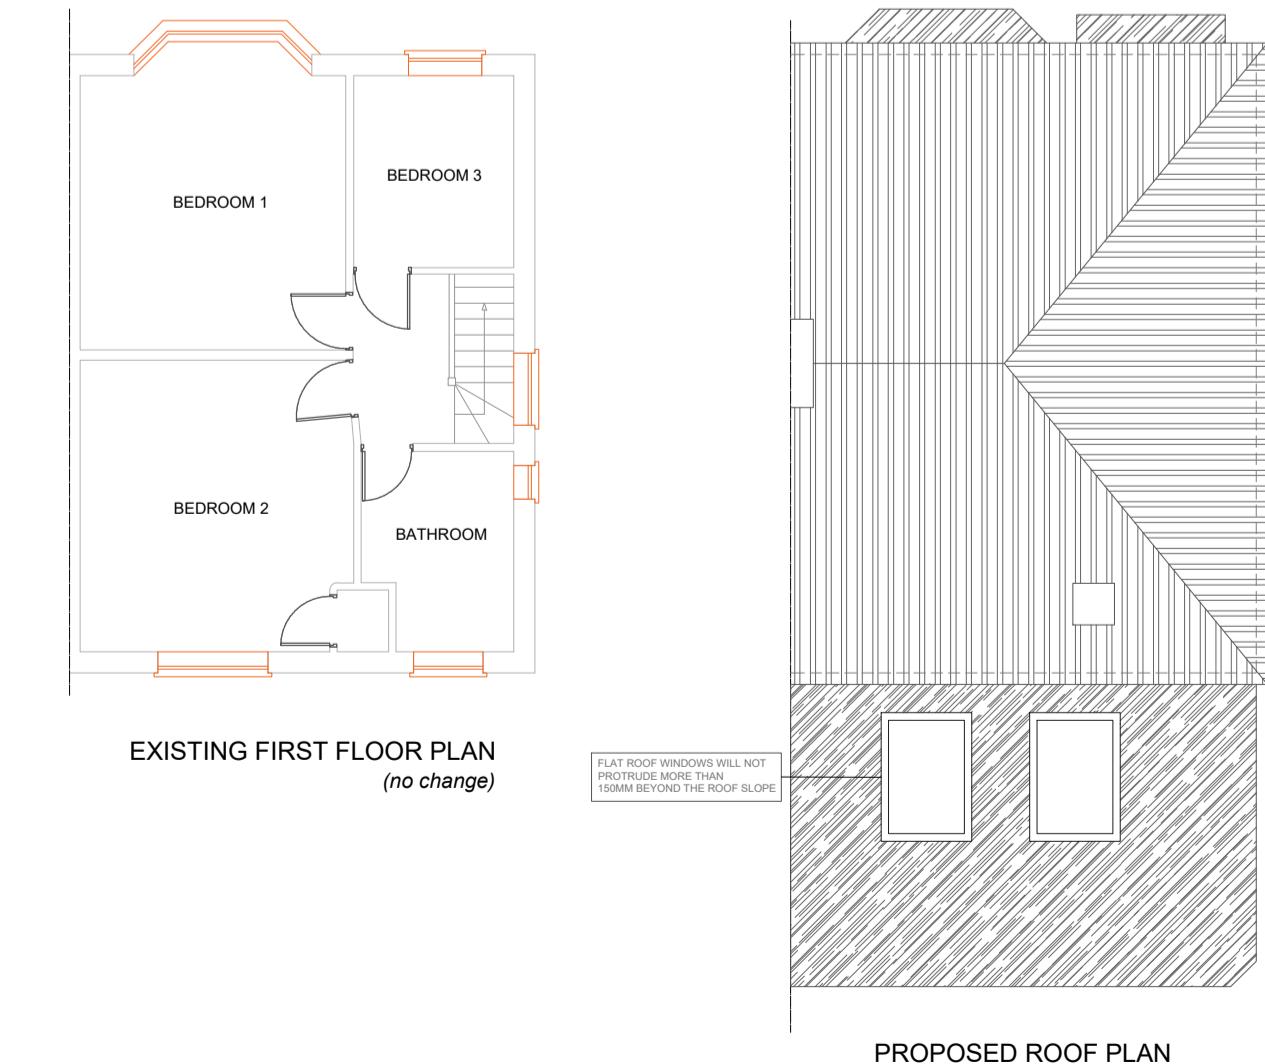

EXISTING FIRST FLOOR PLAN

(no change)

PROPOSED ROOF PLAN

| | | | |
|---|---------------|---------------|----------|
| R1 | For planning | 29/12/2023 | JSB |
| Rev | Revision Note | Revision Date | Drawn by |
| Project | | | |
| 56 LONG LANE | | | |
| Drawing | | | |
| PL-253.2 Existing and proposed plans and elevations | | | |
| Designer | | | |
|  JAG ARCHITECTURE 5 Birch Drive, Rickmansworth, Hertfordshire, WD3 9UL Tel: 0203 488 3948 Email: jag.brand@jag-arch.com | | | |
| Drawing status | | | |
| For planning | | | |
| R1 | | | |
| Drawn by | JSB | Checked by | |
| Date | JAN 2023 | Scale @ A1 | 1:100 |