



Overview Scale 1:5000
Conveyor alignment CH 23+935 - 25+200

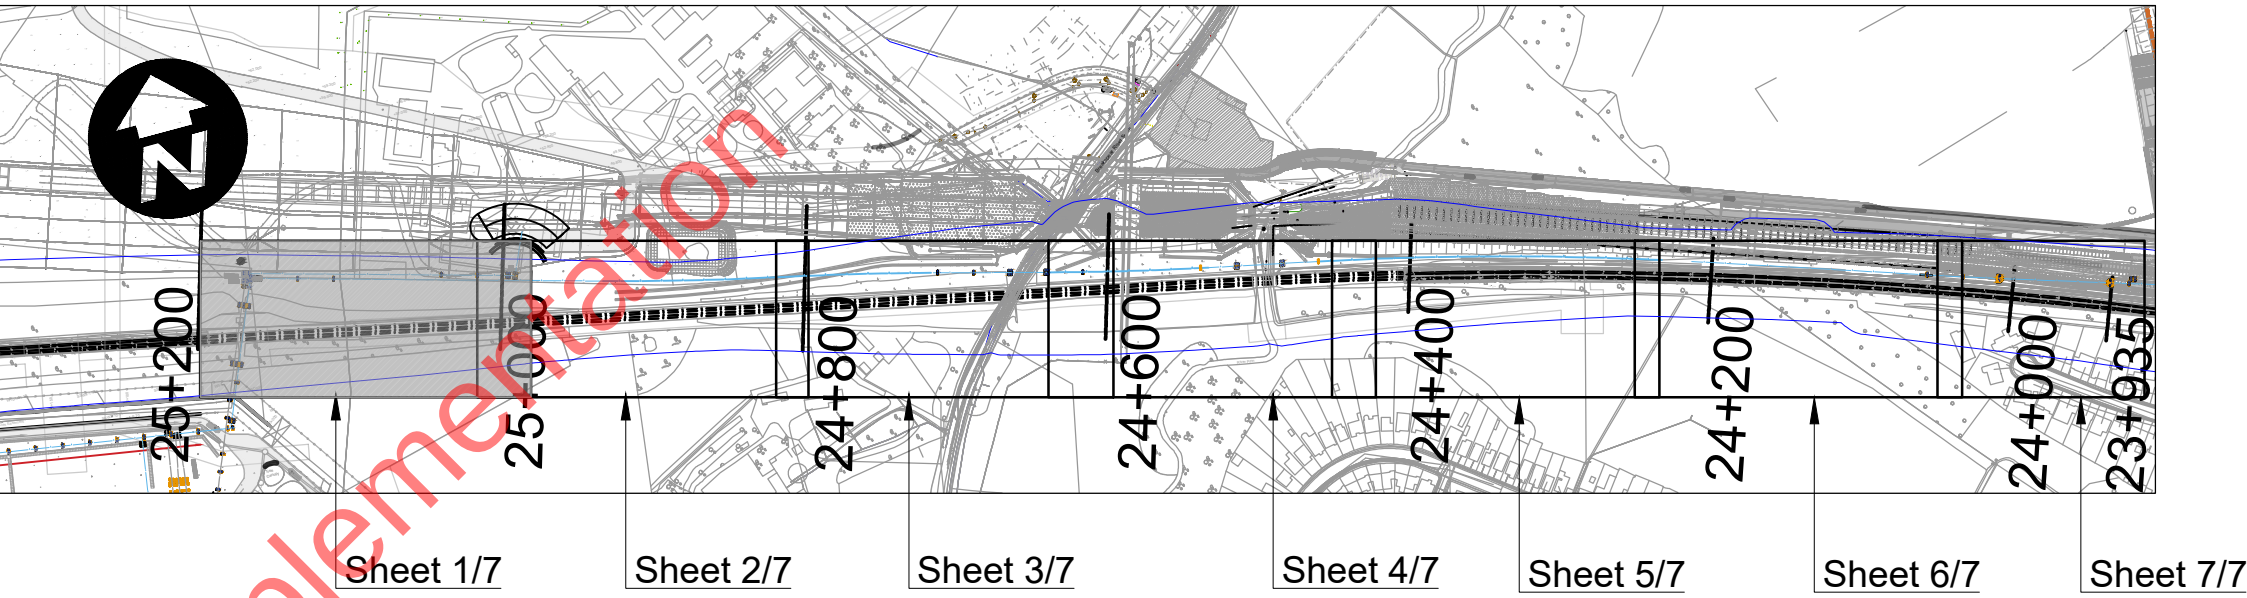

Planview Scale 1:200
Conveyor alignment CH 25+000 - 25+200

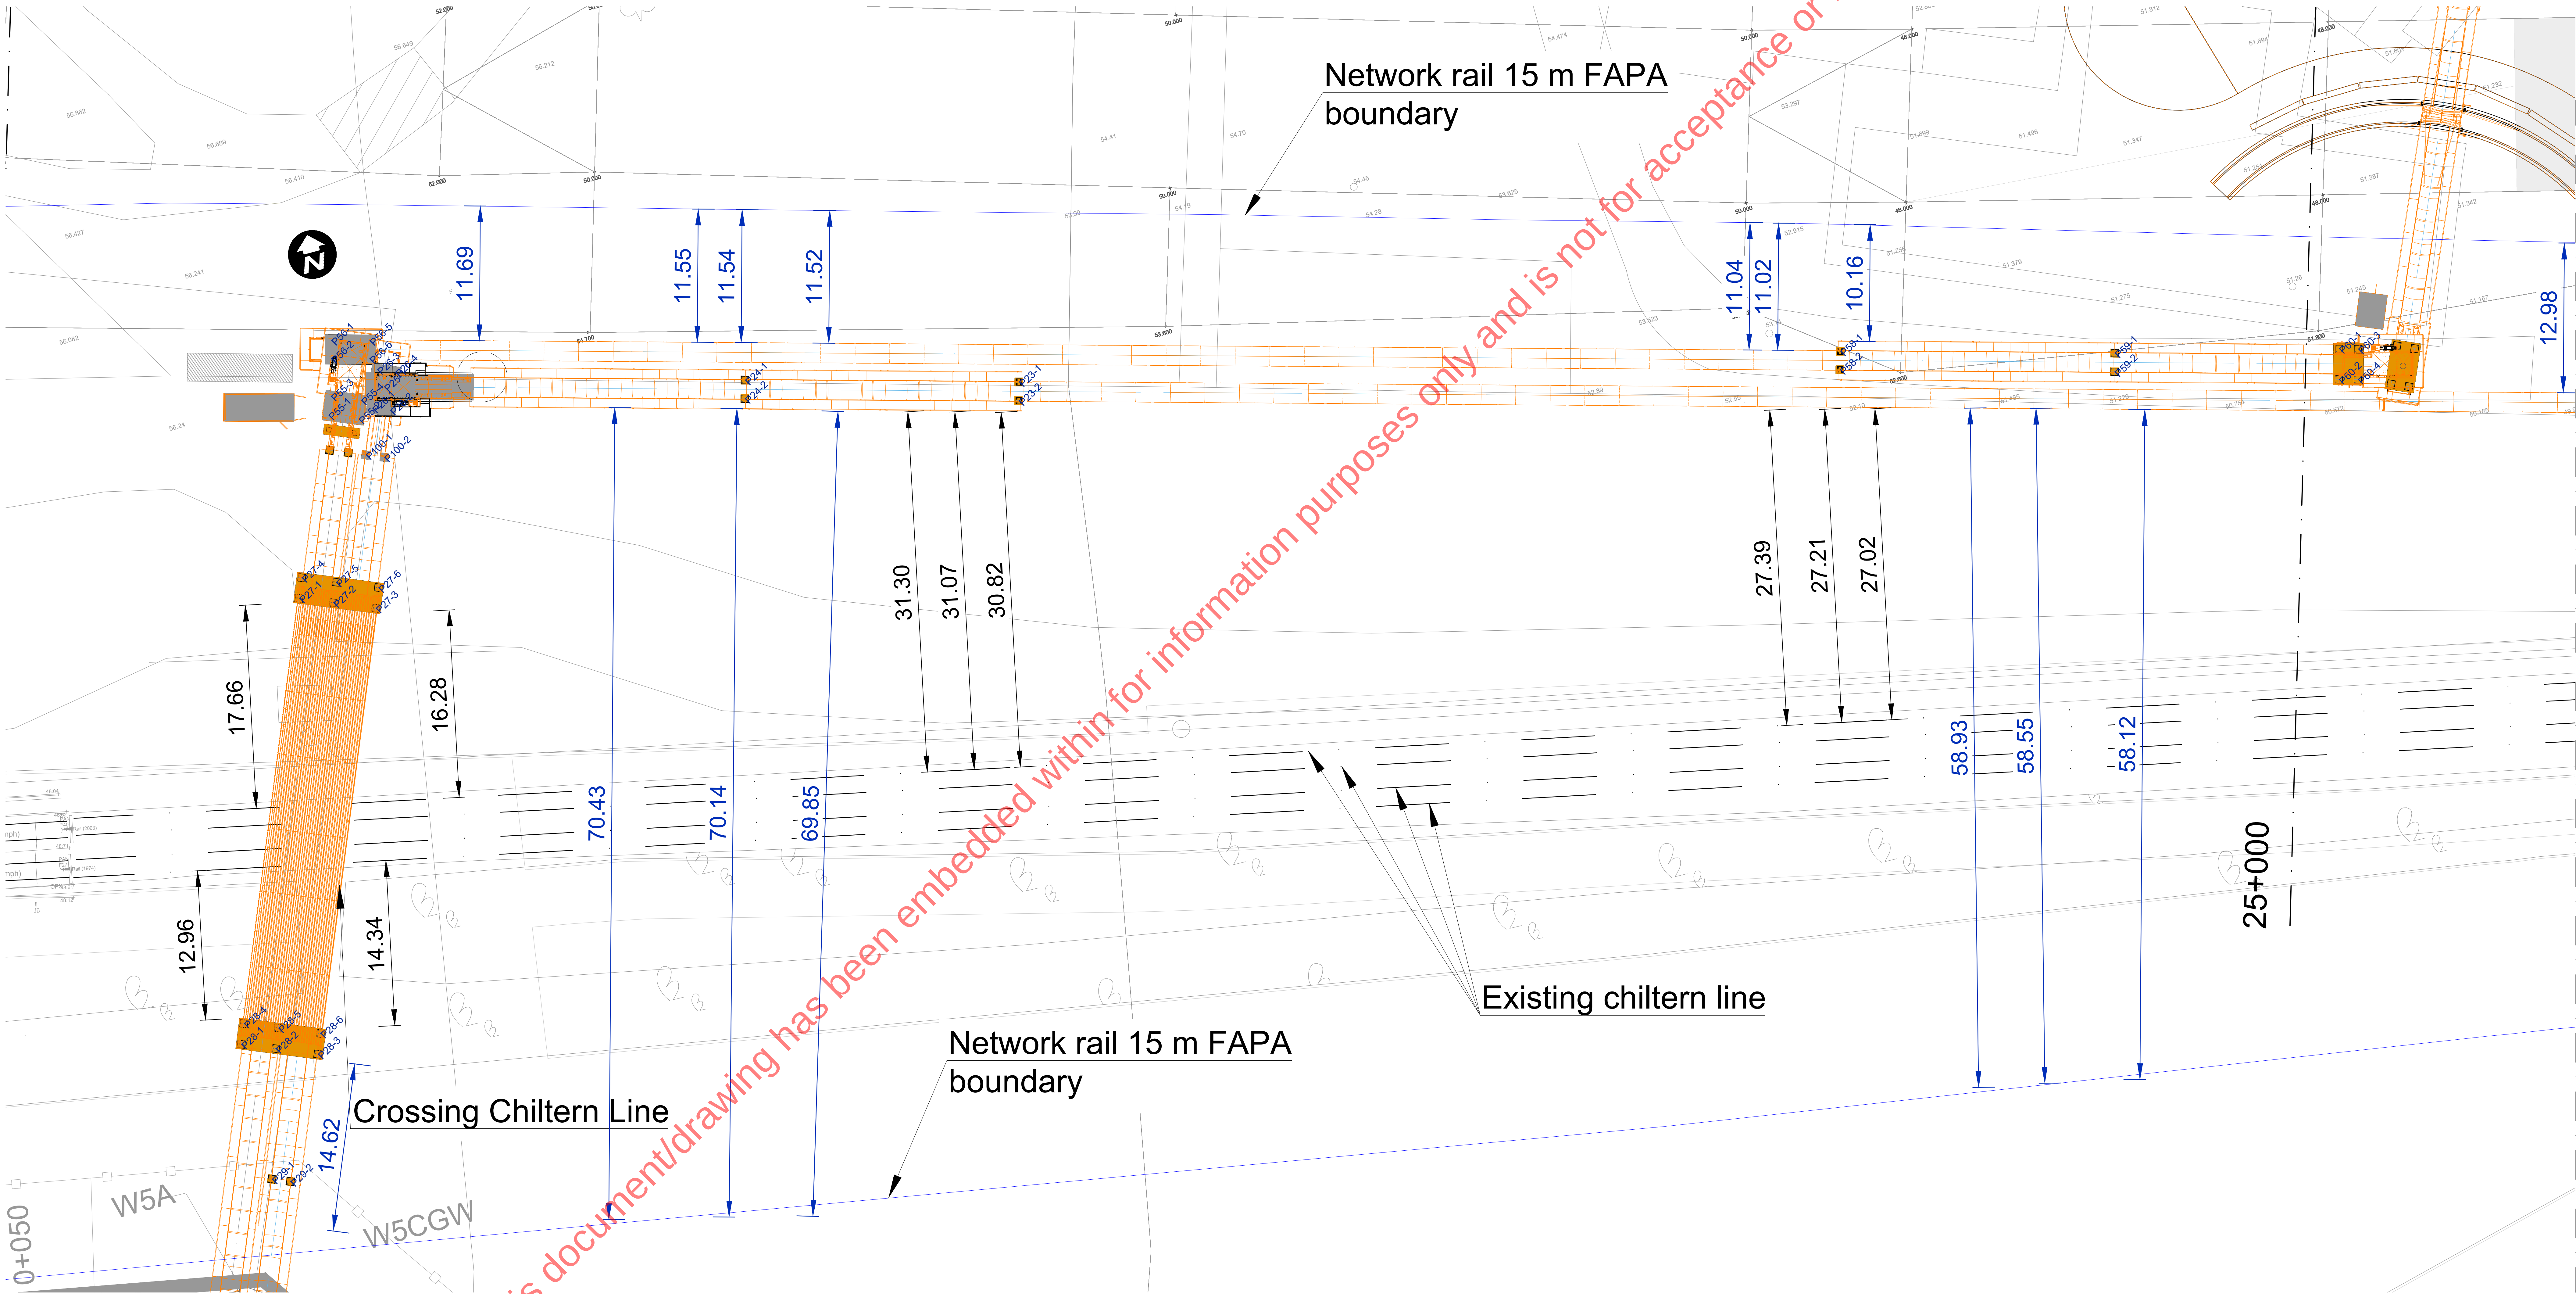

METRES
0 2 5 10 20

METRES
0 50 100 200 500

HS2 accepts no responsibility for any circumstances which arise from the reproduction of this document after alteration, amendment or abbreviation or if it is issued in part or issued incompletely in any way.

© Crown Copyright and database right 2018. All rights reserved.
Ordnance Survey Licence number 100049190

© Crown Copyright material is reproduced with the permission of Land Registry under delegated authority from the Controller of HMSO.
This material was last updated on 2018 and may not be copied, distributed, sold or published without the formal permission of Land Registry.
Only an official copy of a title plan or register obtained from the Land Registry may be used for legal or other official purposes.

Scale with caution as distortion can occur.

- Legends/notes:
- All dimensions are in millimetres unless noted otherwise.
 - All levels are in metres relative to OD (Ordnance Datum, Newlyn) unless noted otherwise.
 - Chainages are expressed in metres and measured from Euston Station.
 - Global coordinates are indicated by Eastings (E) and Northings (N) to the project snake grid.
 - All angles are in degrees (0°/360°) unless noted otherwise.
 - Dimensions are not to be scaled from the drawing.
 - For the scope of works by the rail systems contractor, as indicatively shown on the drawings, refer to WI 100

ONLY FOR INFORMATION

Rev	Description	Drawn	Checked	Con App	HS2 App

HS2


Registered in England Registration No. 06791696
Registered office 2 Snow HS, Queensway, Birmingham, B4 6QA

Security Classification


Creator/Originator
Skanska - Costain - Strabag JV

Zone		Project/Contract			
West Ruislip Portal		HS2 MWCC SCS			
Design Stage		Discipline/Function			
		Construction & Logistics			
Drawing Title		Drawn	Checked	Approved	
		-	-	-	
		Date	Scale	Size	
		22/11/2021	1:200/5000	A0	
West Ruislip Portal Conveyor alignment CH 25+000 - 25+200		Drawing No.			Rev.
		Sheet 1/7			

Overview Scale 1:5000
Conveyor alignment CH 23+935 - 25+200

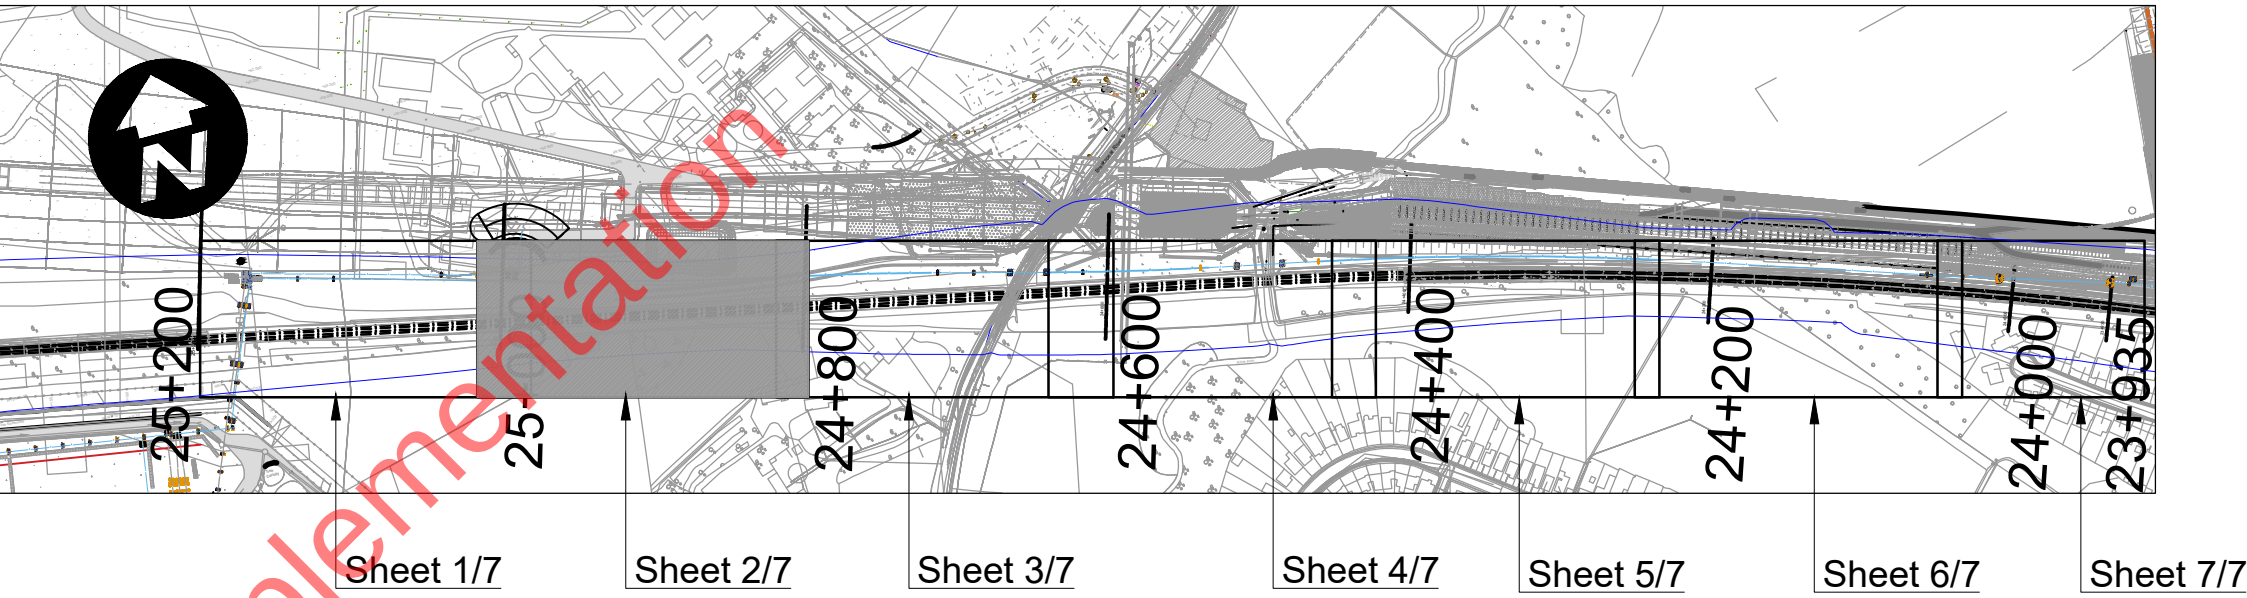

Planview Scale 1:200
Conveyor alignment CH 24+800 - 25+000

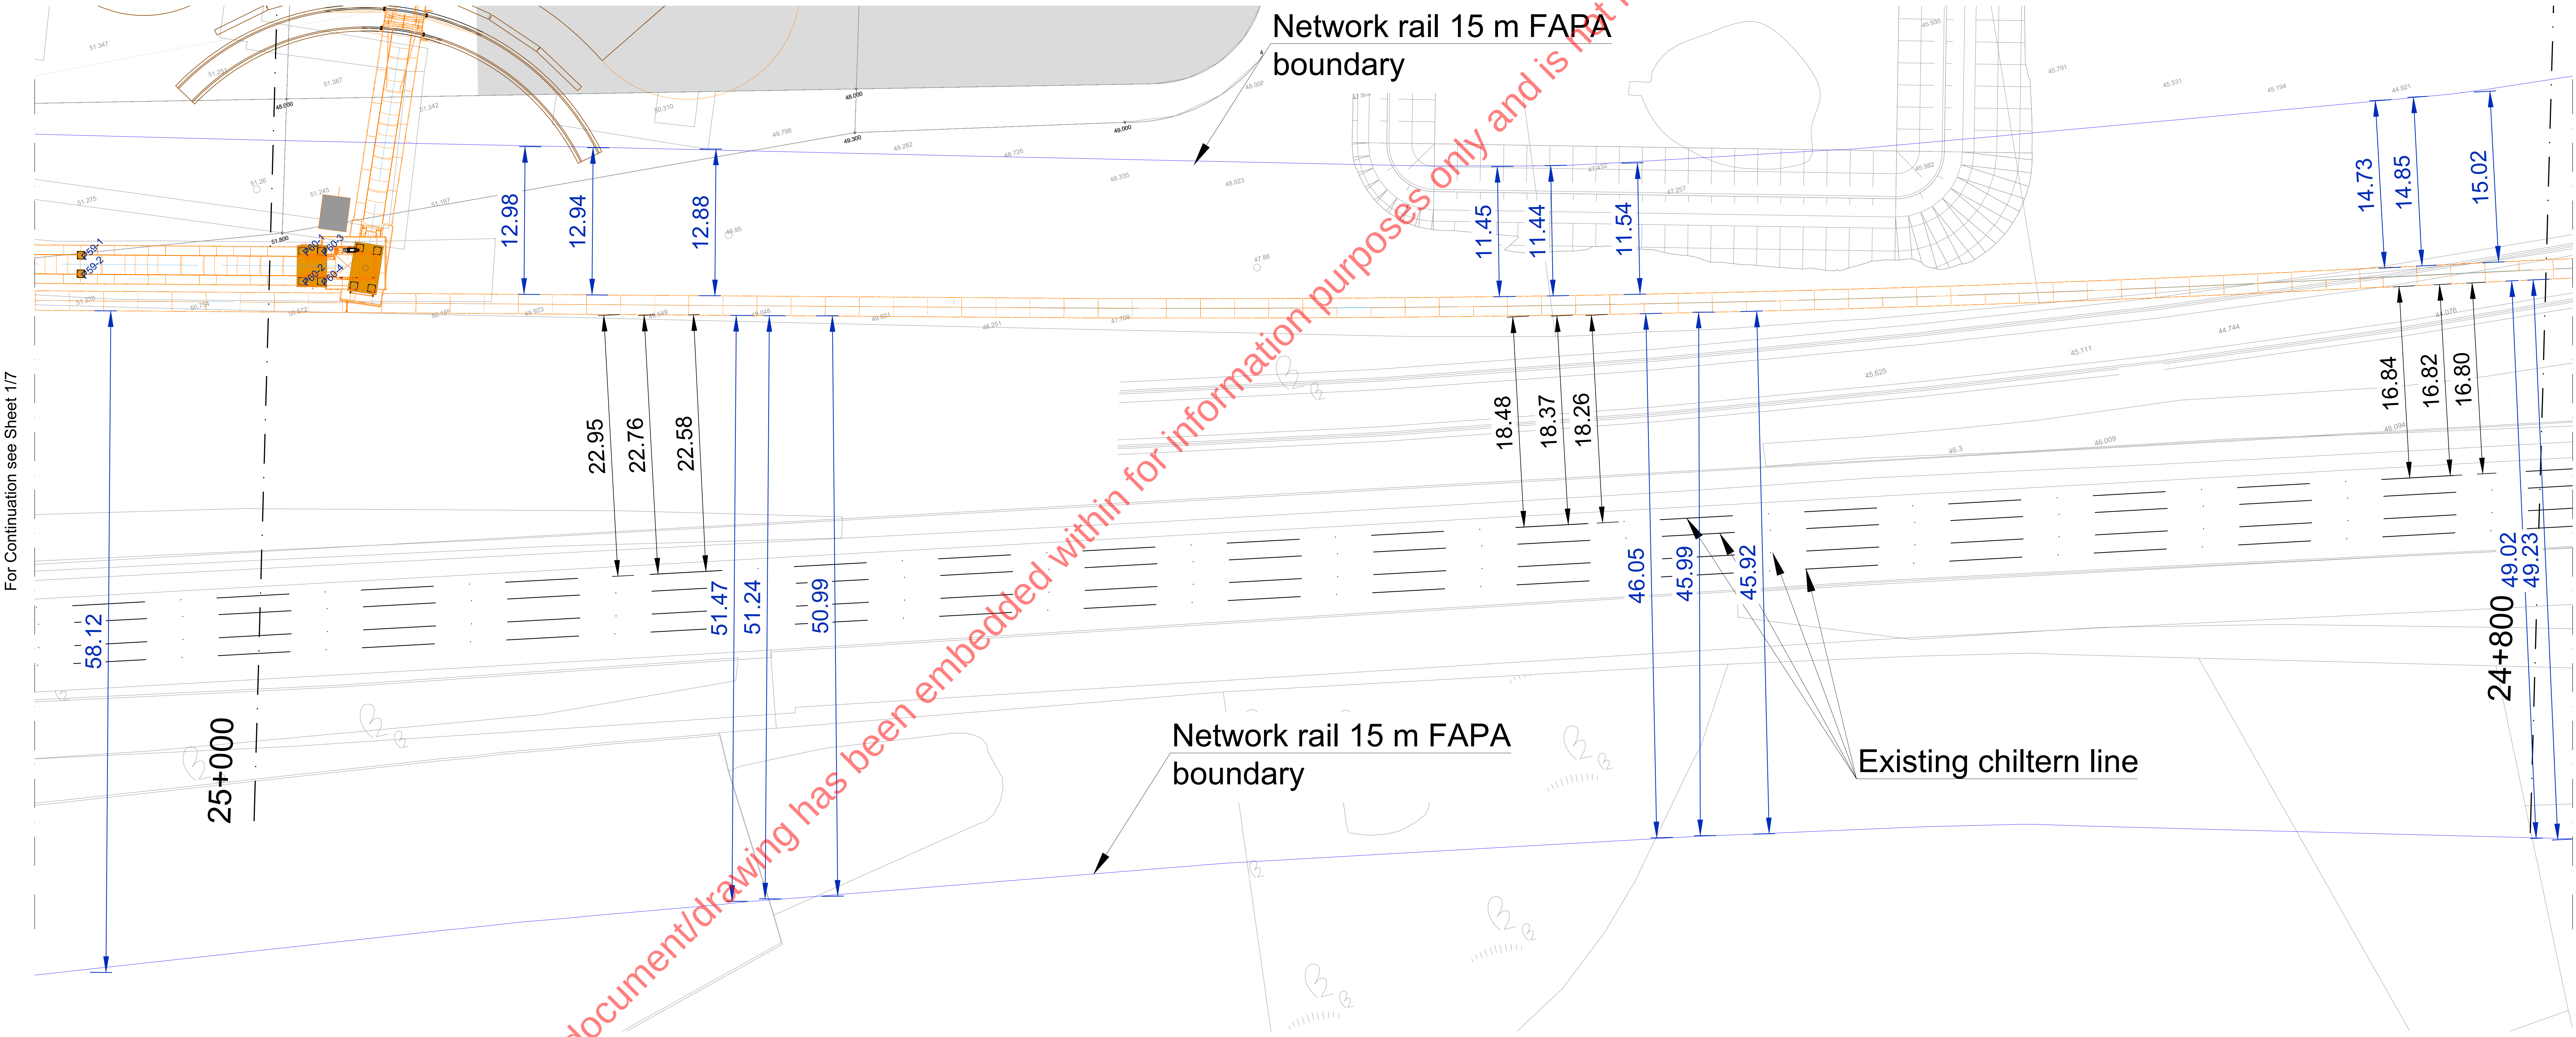

METRES 0 2 5 10 20					METRES 0 50 100 200 500				
HS2 accepts no responsibility for any circumstances which arise from the reproduction of this document after alteration, amendment or abbreviation or if it is issued in part or issued incompletely in any way.					© Crown Copyright and database right 2018. All rights reserved. Ordnance Survey Licence number 100049190				
© Crown Copyright material is reproduced with the permission of Land Registry under delegated authority from the Controller of HMSO. This material was last updated on 2018 and may not be copied, distributed, sold or published without the formal permission of Land Registry. Only an official copy of a title plan or register obtained from the Land Registry may be used for legal or other official purposes.					Scale with caution as distortion can occur.				
Rev	Description	Drawn	Checked	Con App	HS2 App				

- Legends/notes:
- All dimensions are in millimetres unless noted otherwise.
 - All levels are in metres relative to OD (Ordnance Datum, Newlyn) unless noted otherwise.
 - Chainages are expressed in metres and measured from Euston Station.
 - Global coordinates are indicated by Eastings (E) and Northings (N) to the project snake grid.
 - All angles are in degrees (0°-360°) unless noted otherwise.
 - Dimensions are not to be scaled from the drawing.
 - For the scope of works by the rail systems contractor, as indicatively shown on the drawings, refer to WI 100

HS2

Registered in England Registration No. 06791696
Registered office 2 Snow HS, Queensway, Birmingham, B4 6QA

Security Classification



Creator/Originator
Skanska - Costain - Strabag JV

Zone	West Ruislip Portal			Project/Contract HS2 MWCC SCS		
Design Stage				Discipline/Function Construction & Logistics		
Drawing Title West Ruislip Portal Conveyor alignment CH 24+800 - 25+000	Drawn	-	Checked	-	Approved	-
	Date	22/11/2021	Scale	1:200/5000	Size	A0
	Drawing No.	Sheet 2/7				Rev.

ONLY FOR INFORMATION



Overview Scale 1:5000
Conveyor alignment CH 23+935 - 25+200

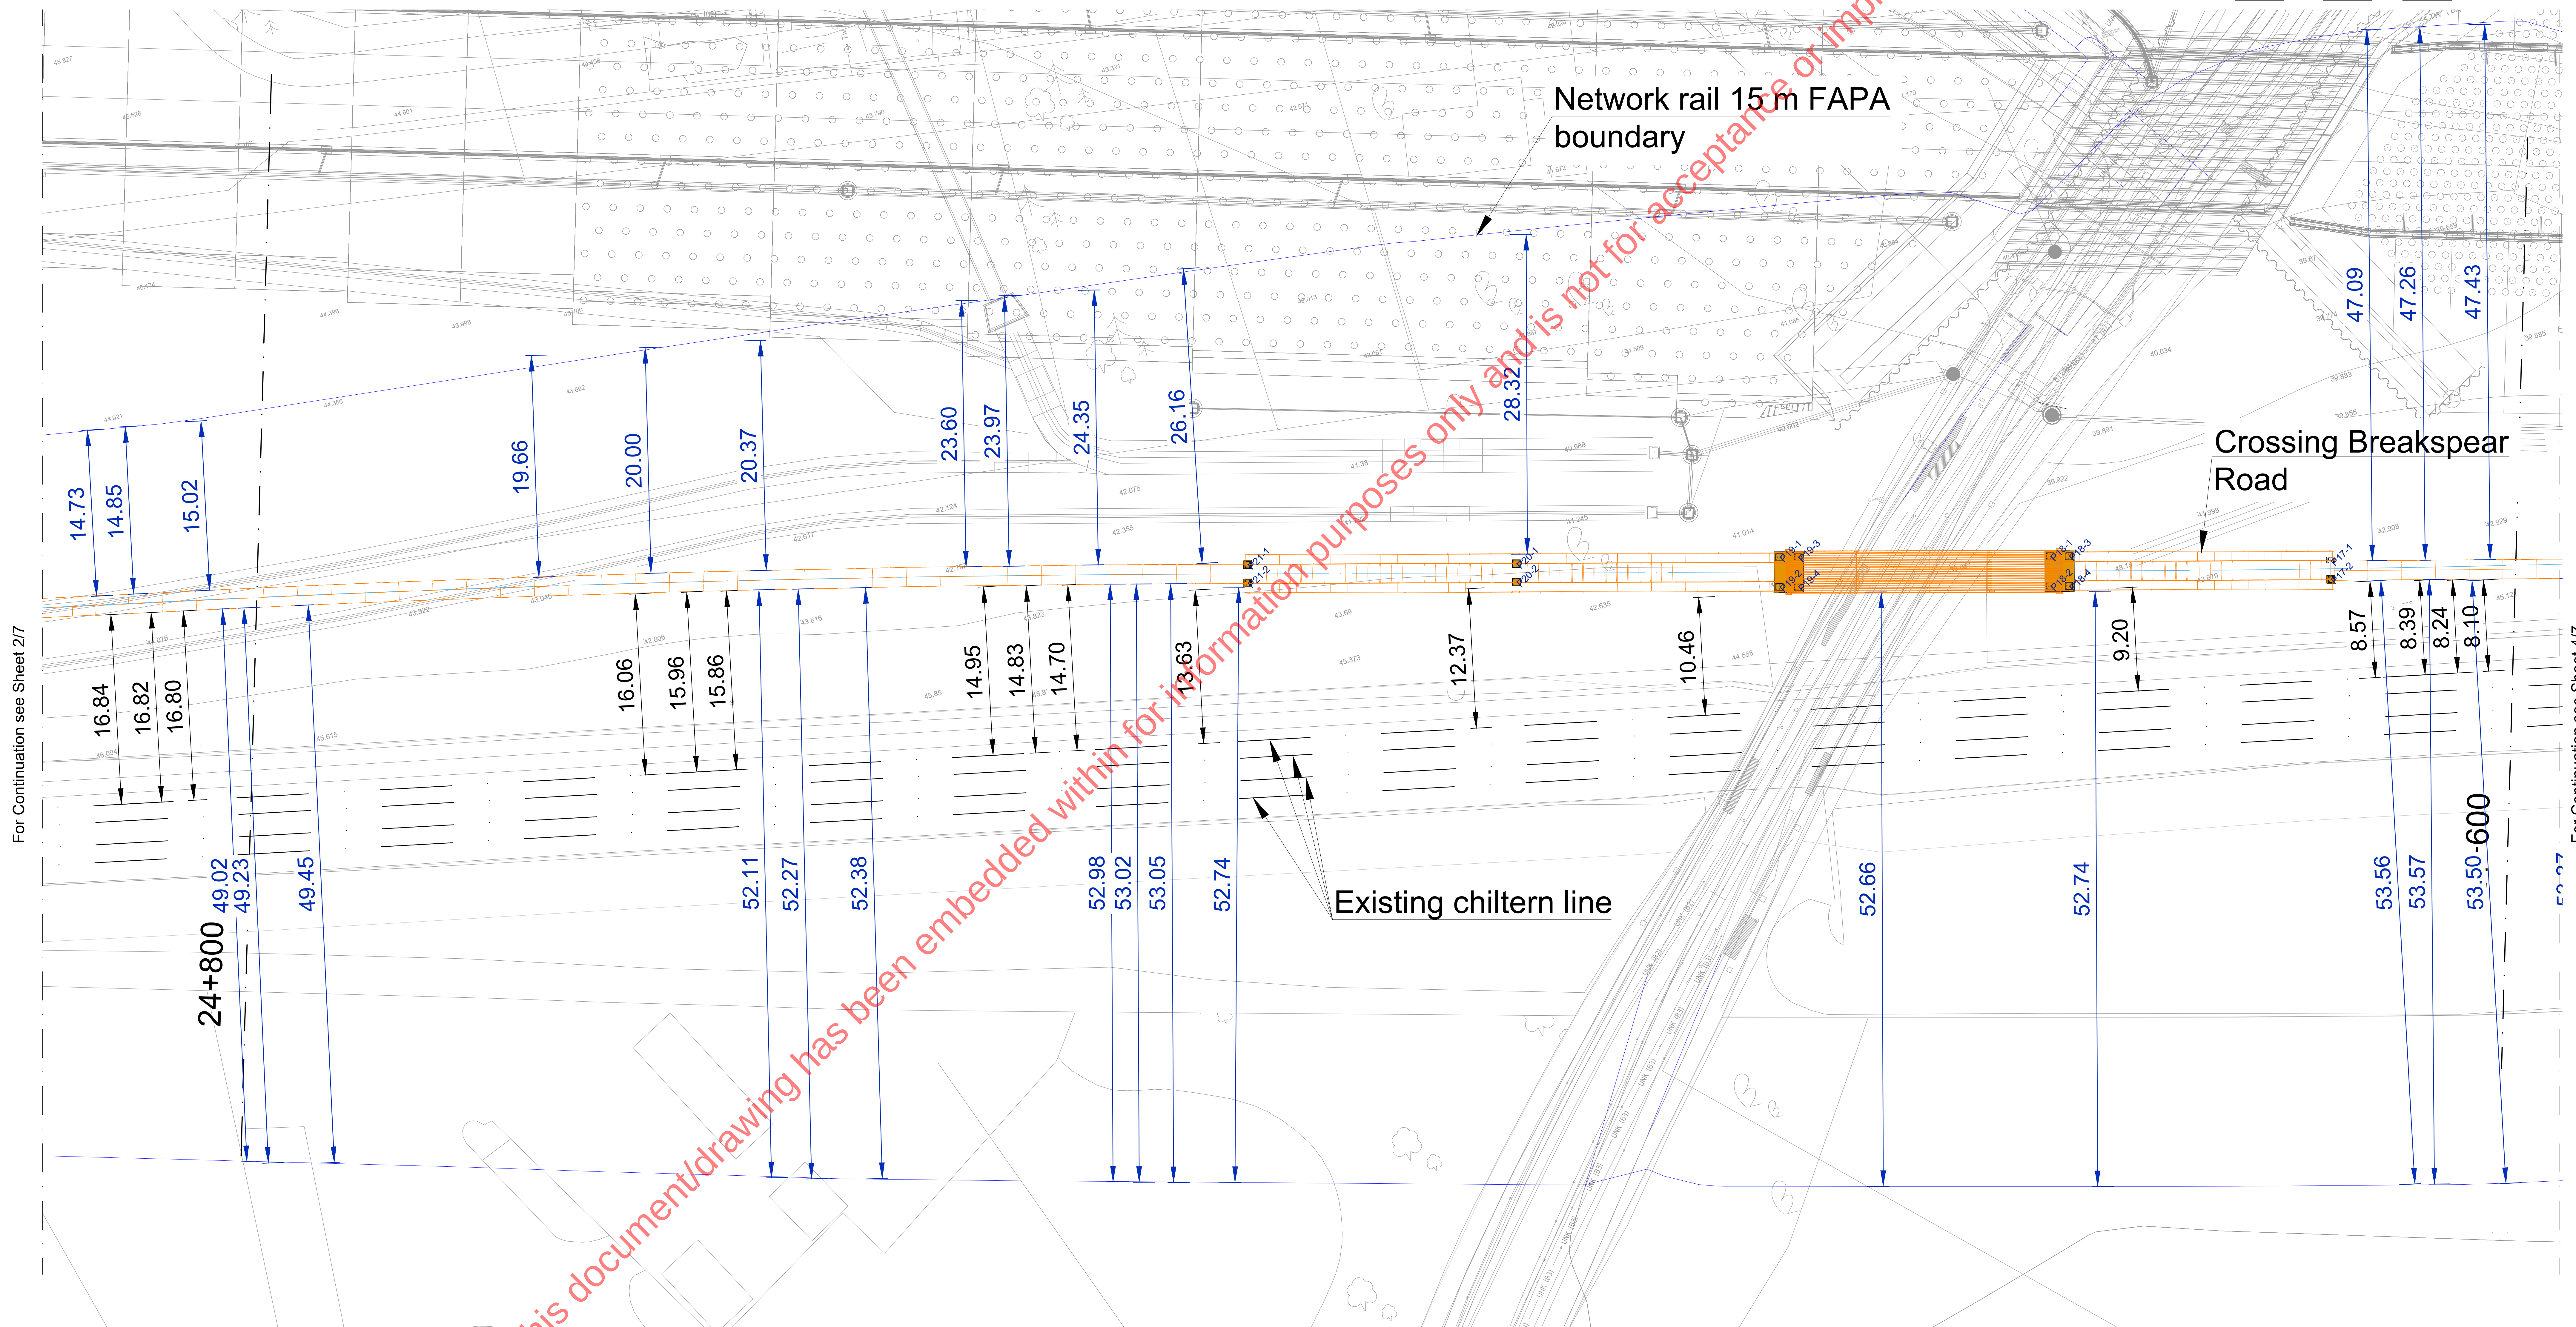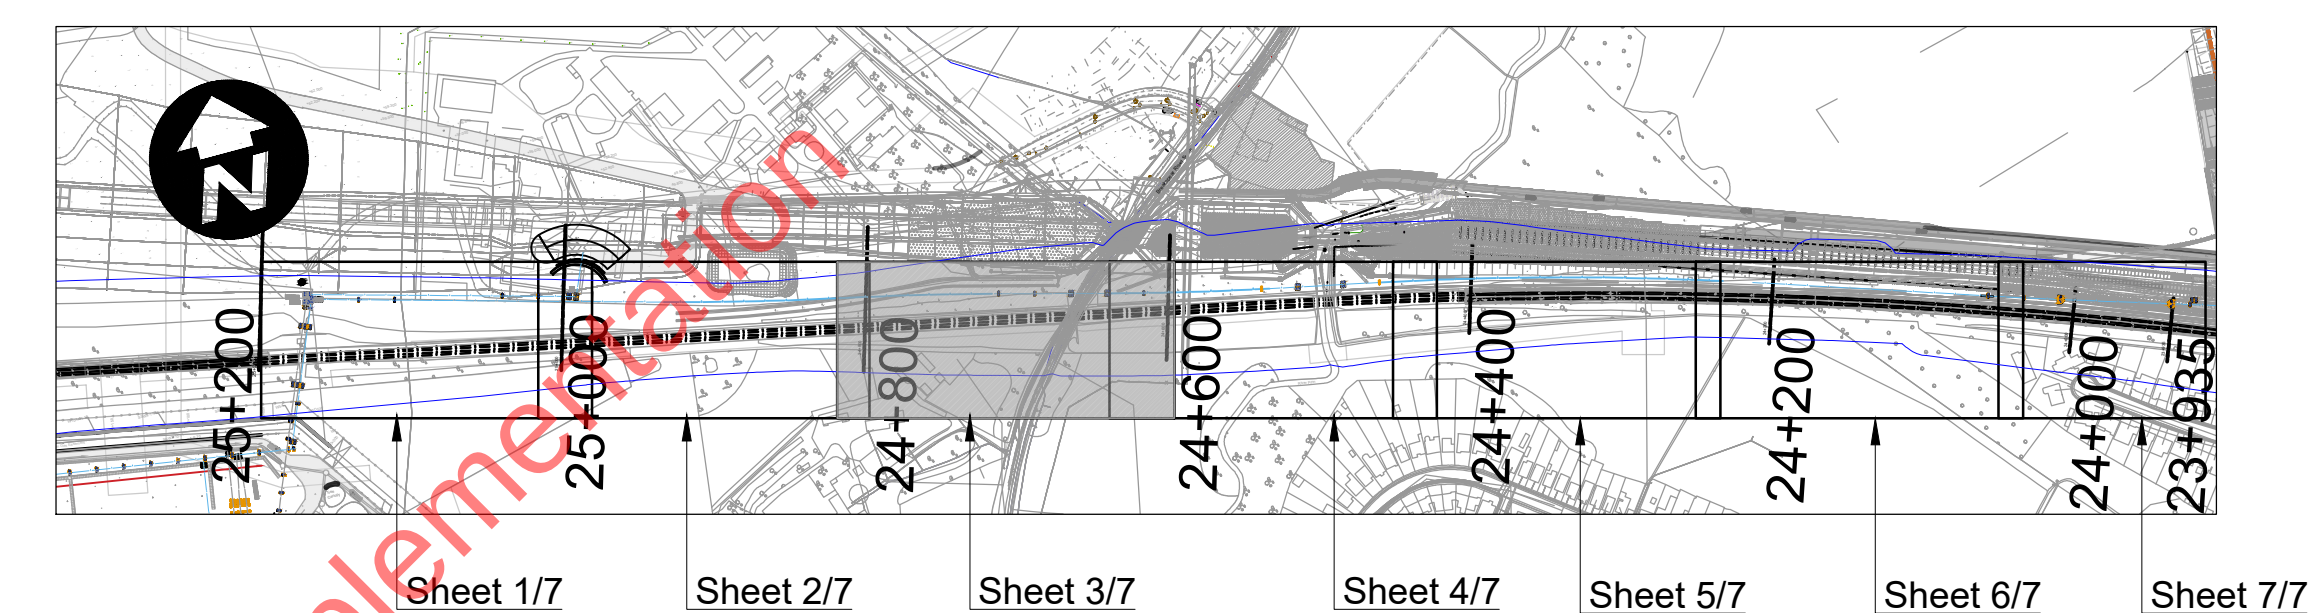

For Continuation see Sheet 2/7

For Continuation see Sheet 4/7



HS2 accepts no responsibility for any circumstances which arise from reproduction of this document after alteration, amendment or abbreviation or if it is issued in part or issued incompletely in any way.

© Crown Copyright and database right 2018. All rights reserved.
Ordinance Survey Licence number 100049190

© Crown Copyright material is reproduced with the permission of Land Registry under delegated authority from the Controller of HMSO.

This material was last updated on 2018 and may not be copied, distributed, sold or published without the formal permission of Land Registry.
Only an official copy of a title plan or register obtained from the Land Registry may be used for legal or other official purposes.

Scale with caution as distortion can occur.

Legends/Notes:

1. All dimensions are in millimetres unless noted otherwise.
2. All levels are in metres relative to OD (Ordinance Datum, Newlyn) unless noted otherwise.
3. Chainages are expressed in metres and measured from Euston Station.
4. Global coordinates are indicated by Eastings (E) and Northings (N) to the project scale grid.
5. All angles are in degrees (°/360°) unless noted otherwise.
6. Dimensions are not to be scaled from the drawing.

For the scope of works by the rail systems contractor, as indicatively shown on the drawings, refer to WI 100

Rev	Description	Drawn	Checked	Con App	HS2 App
-----	-------------	-------	---------	---------	---------

HS2

Registered in England Registration No. 0671686
Registered office: 2 Snow Hill, Queensway, Birmingham, B4 6QA

Security Classification

Creator/Originator

Skanska - Costain - Strabag JV

Zone		Project/Contract		
West Ruislip Portal		HS2 MWCC SCS		
Design Stage		Discipline/Function		
		Construction & Logistics		
Drawing Title		Drawn	Checked	Approved
West Ruislip Portal Conveyor alignment CH 24+600 - 24+800		-	-	-
		Date	Scale	Size
		22/11/2021	1:200/5000	A0
		Drawing No.		
		Sheet 3/7		
		Rev.		

ONLY FOR INFORMATION