



Planview Scale 1:200
Conveyor alignment CH 24+400 - 24+600

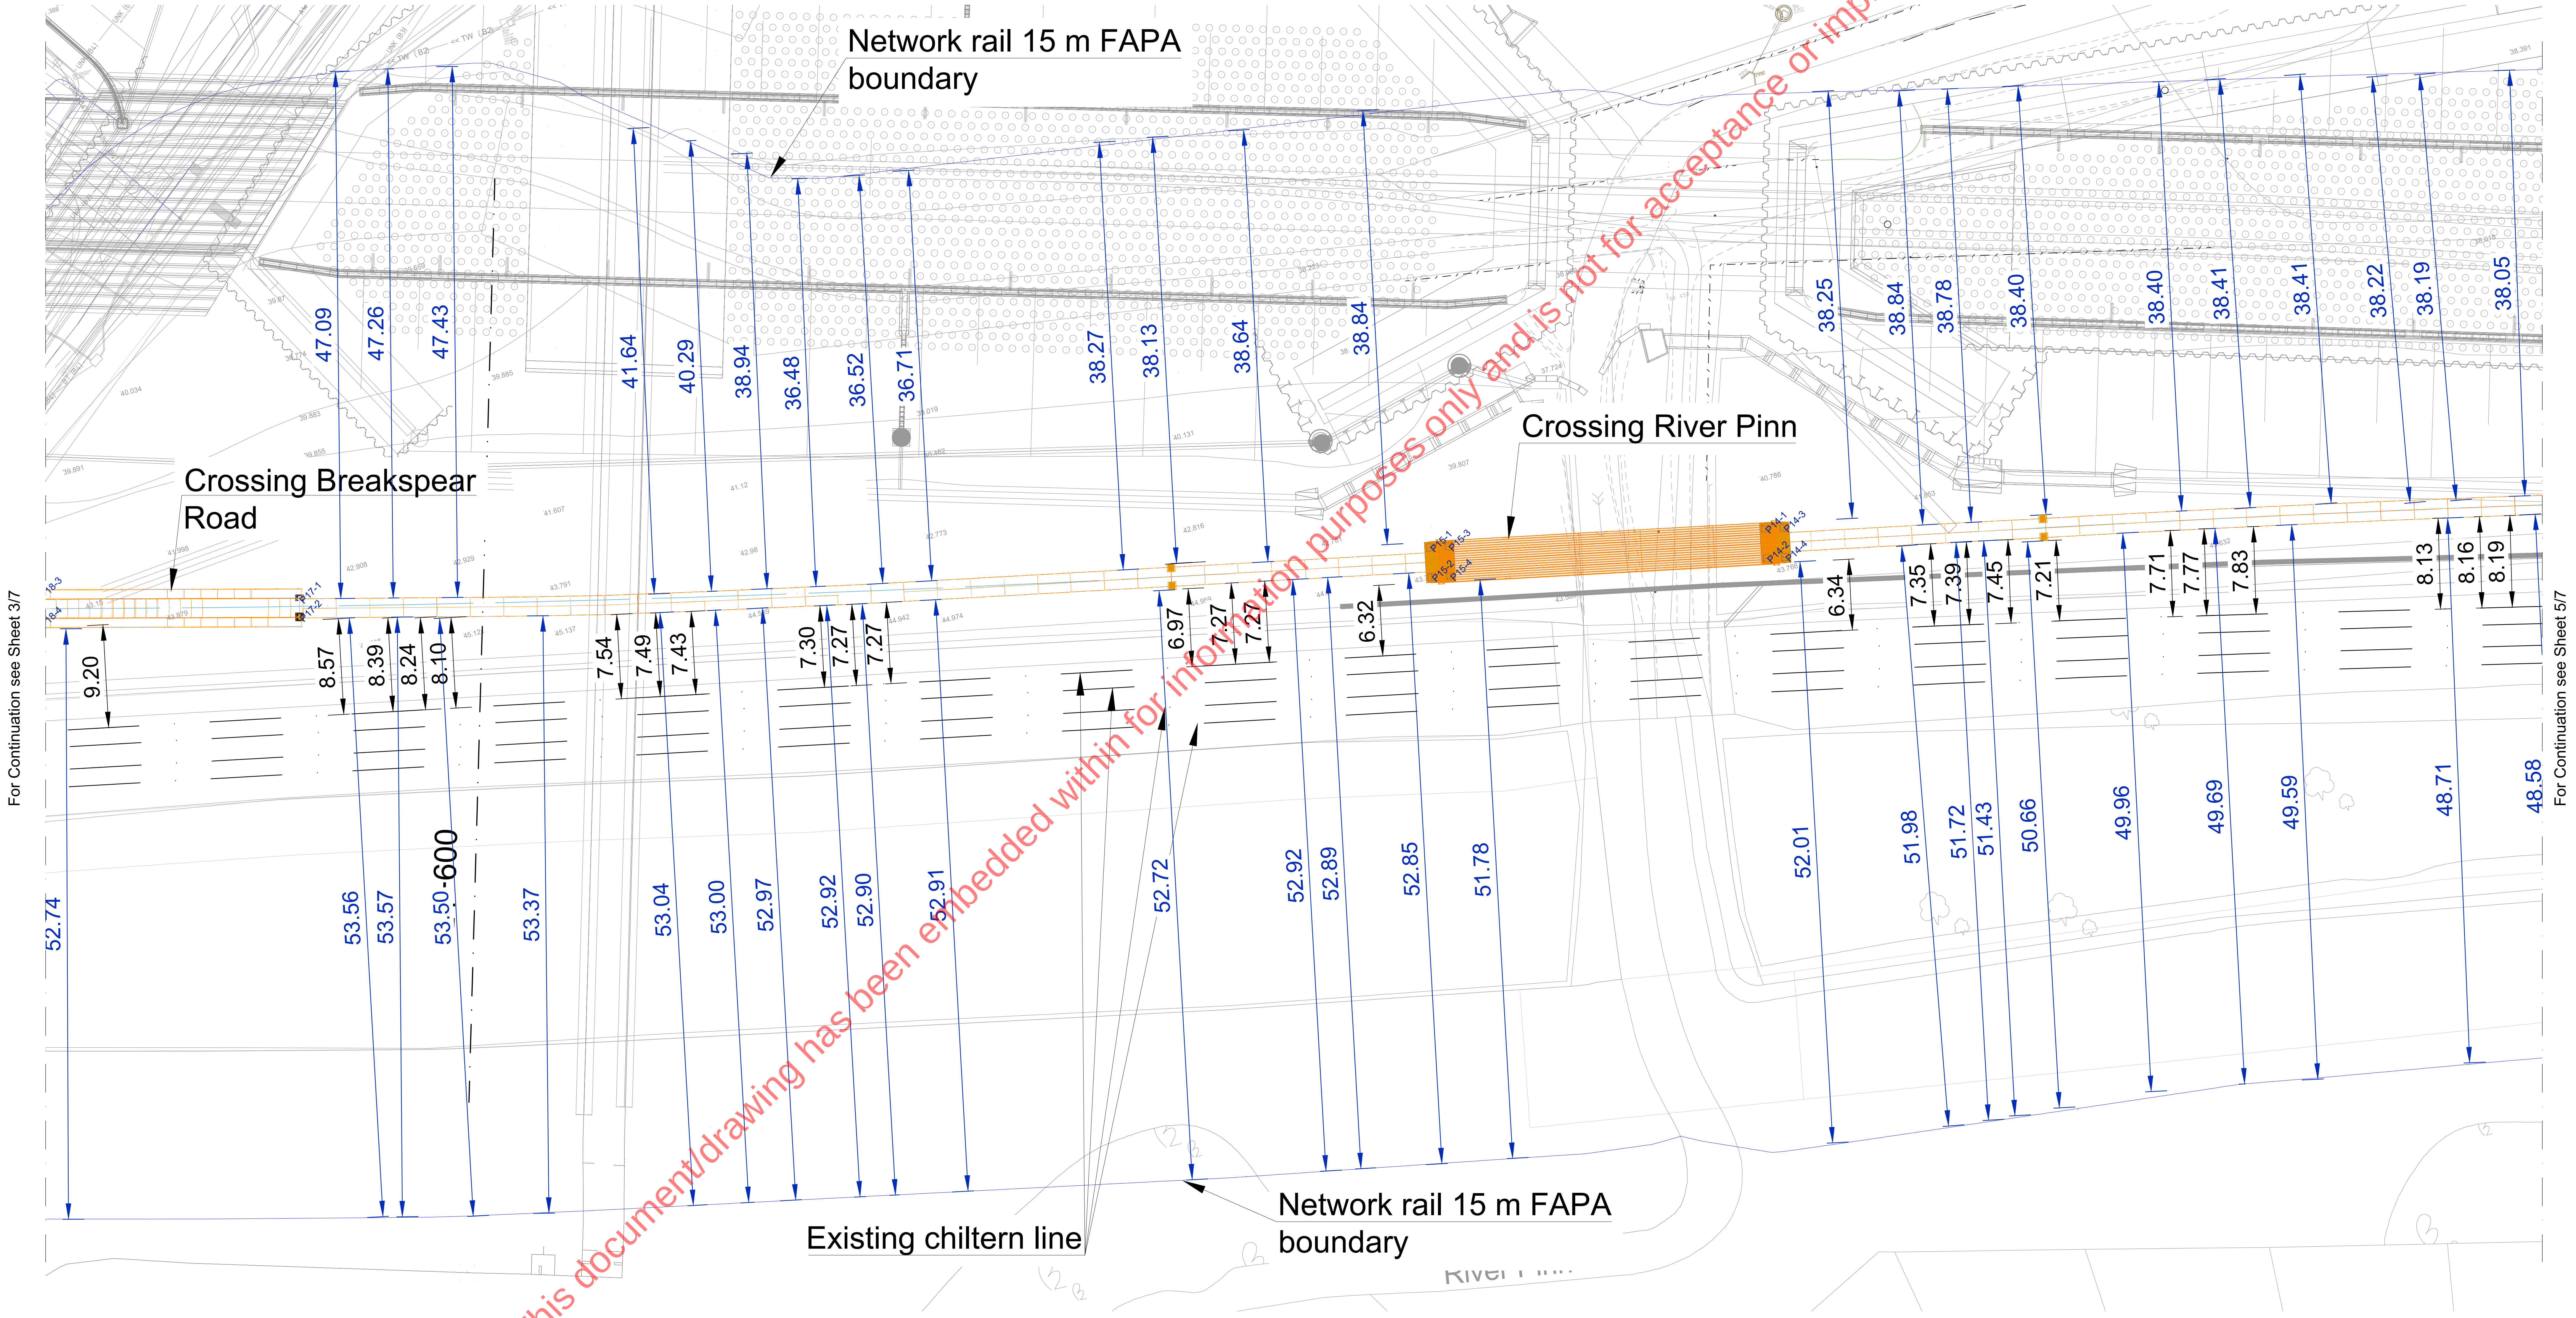

Overview Scale 1:5000
Conveyor alignment CH 23+935 - 25+200

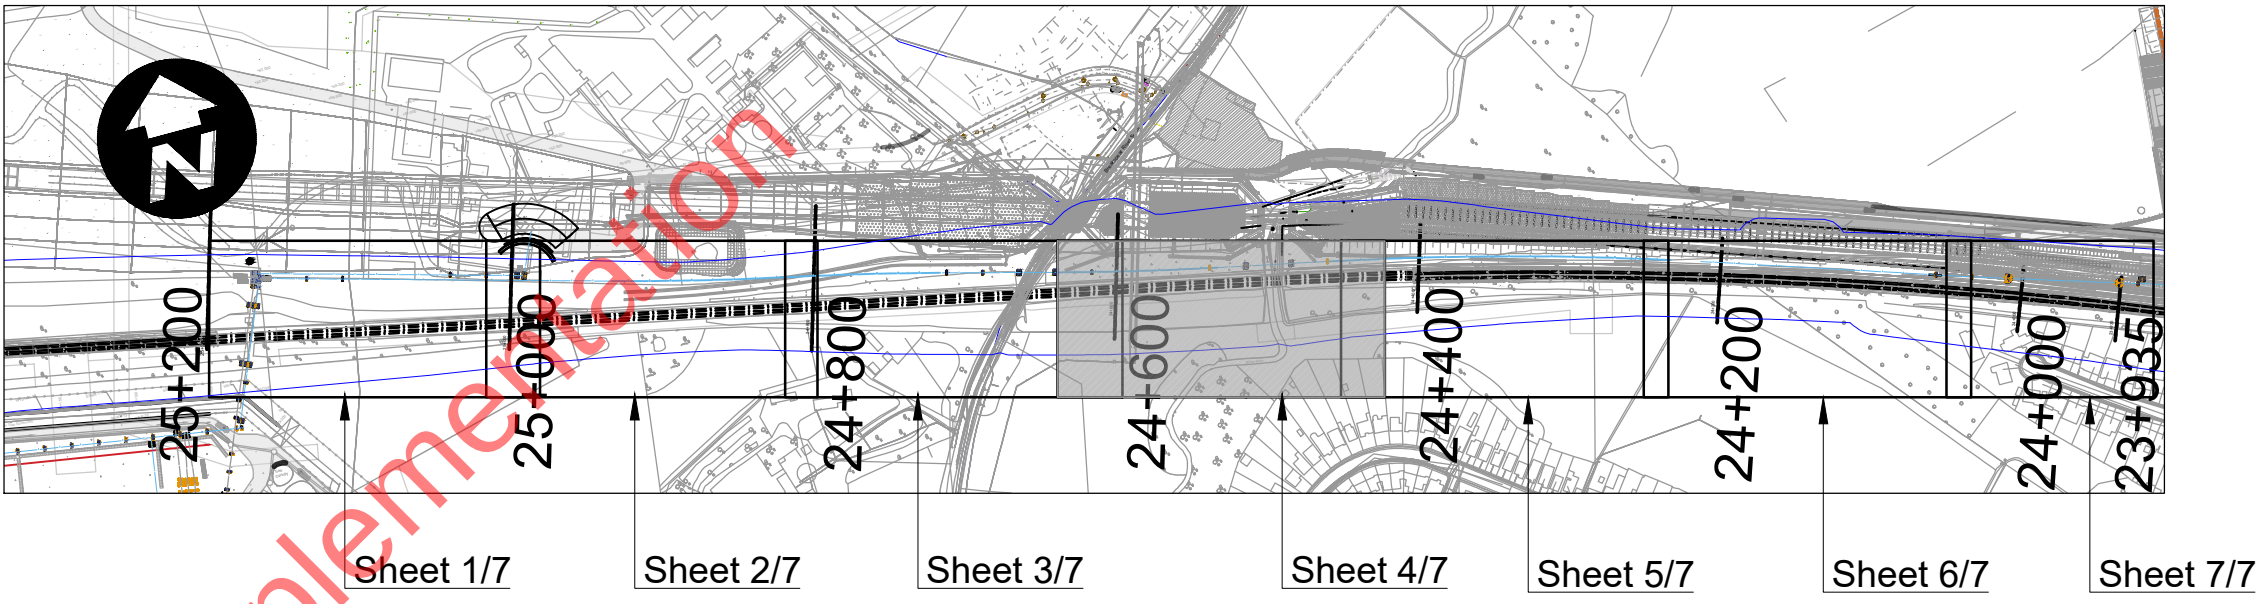

METRES
0 1000

METRES
0 1000

© Crown Copyright and database right 2018. All rights reserved.
Ordnance Survey Licence number 100049190

© Crown Copyright material is reproduced with the permission of Land
Registry under delegated authority from the Controller of HMSO.
This material was last updated on 2018 and may not be copied, distributed,
sold or published without the formal permission of Land Registry.
Only an official copy of a title plan or register obtained from the Land Registry
may be used for legal or other official purposes.

Scale with caution as distortion can occur.

Legends/Notes:
1. All dimensions are in millimetres unless noted otherwise.
2. All levels are in metres relative to OD (Ordnance Datum, Newlyn)
unless noted otherwise.
3. Chainages are expressed in metres and measured from Euston
Station.
4. Global coordinates are indicated by Eastings (E) and Northings (N)
to the project snake grid.
5. All angles are in degrees (0°30'') unless noted otherwise.
6. Dimensions are not to be scaled from the drawing.
7. For the scope of works by the rail systems contractor, as indicatively
shown on the drawings, refer to WI 100

Rev Description Drawn Checked Con App HSD App

HS2

Registered in England Registration No. 06791686
Registered office 2 Snow HS, Queensway, Birmingham, B4 6QA

Security Classification


Creator/Originator
Skanska - Costain - Strabag JV

ONLY FOR INFORMATION						
Zone	West Ruislip Portal		Project/Contract HS2 MWCC SCS			
Design Stage			Discipline/Function Construction & Logistics			
Drawing Title West Ruislip Portal Conveyor alignment CH 24+400 - 24+600	Drawn	-	Checked	-	Approved	-
	Date	22/11/2021	Scale	1:200/5000	Size	A0
	Drawing No.					Rev.
	Sheet 4/7					


Planview Scale 1:200
Conveyor alignment CH 24+200 - 24+400



Overview Scale 1:5000
Conveyor alignment CH 23+935 - 25+200

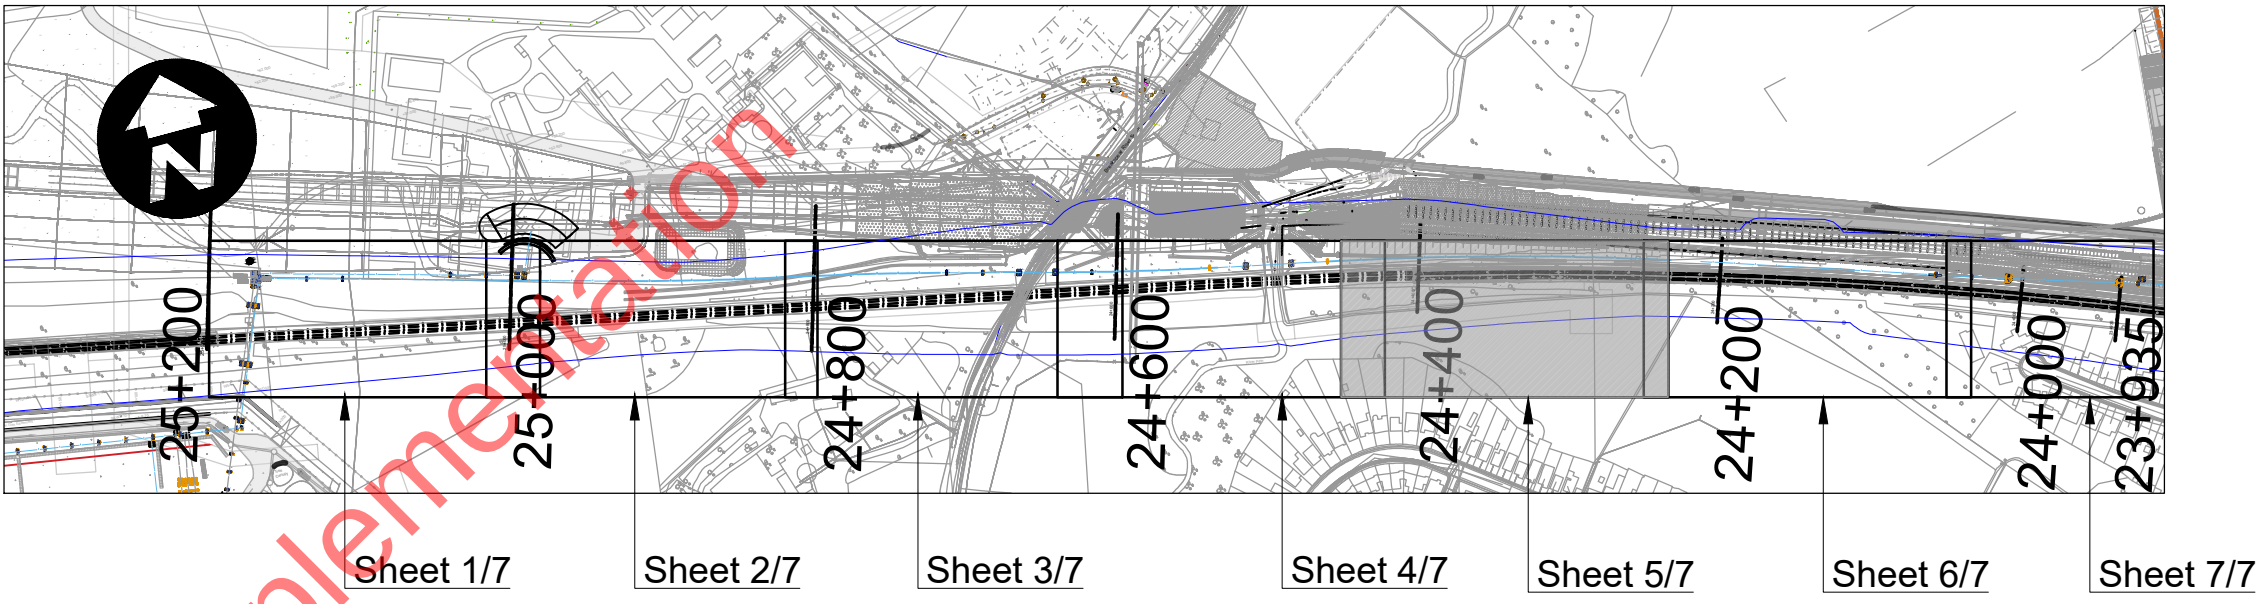

For Continuation see Sheet 4/7

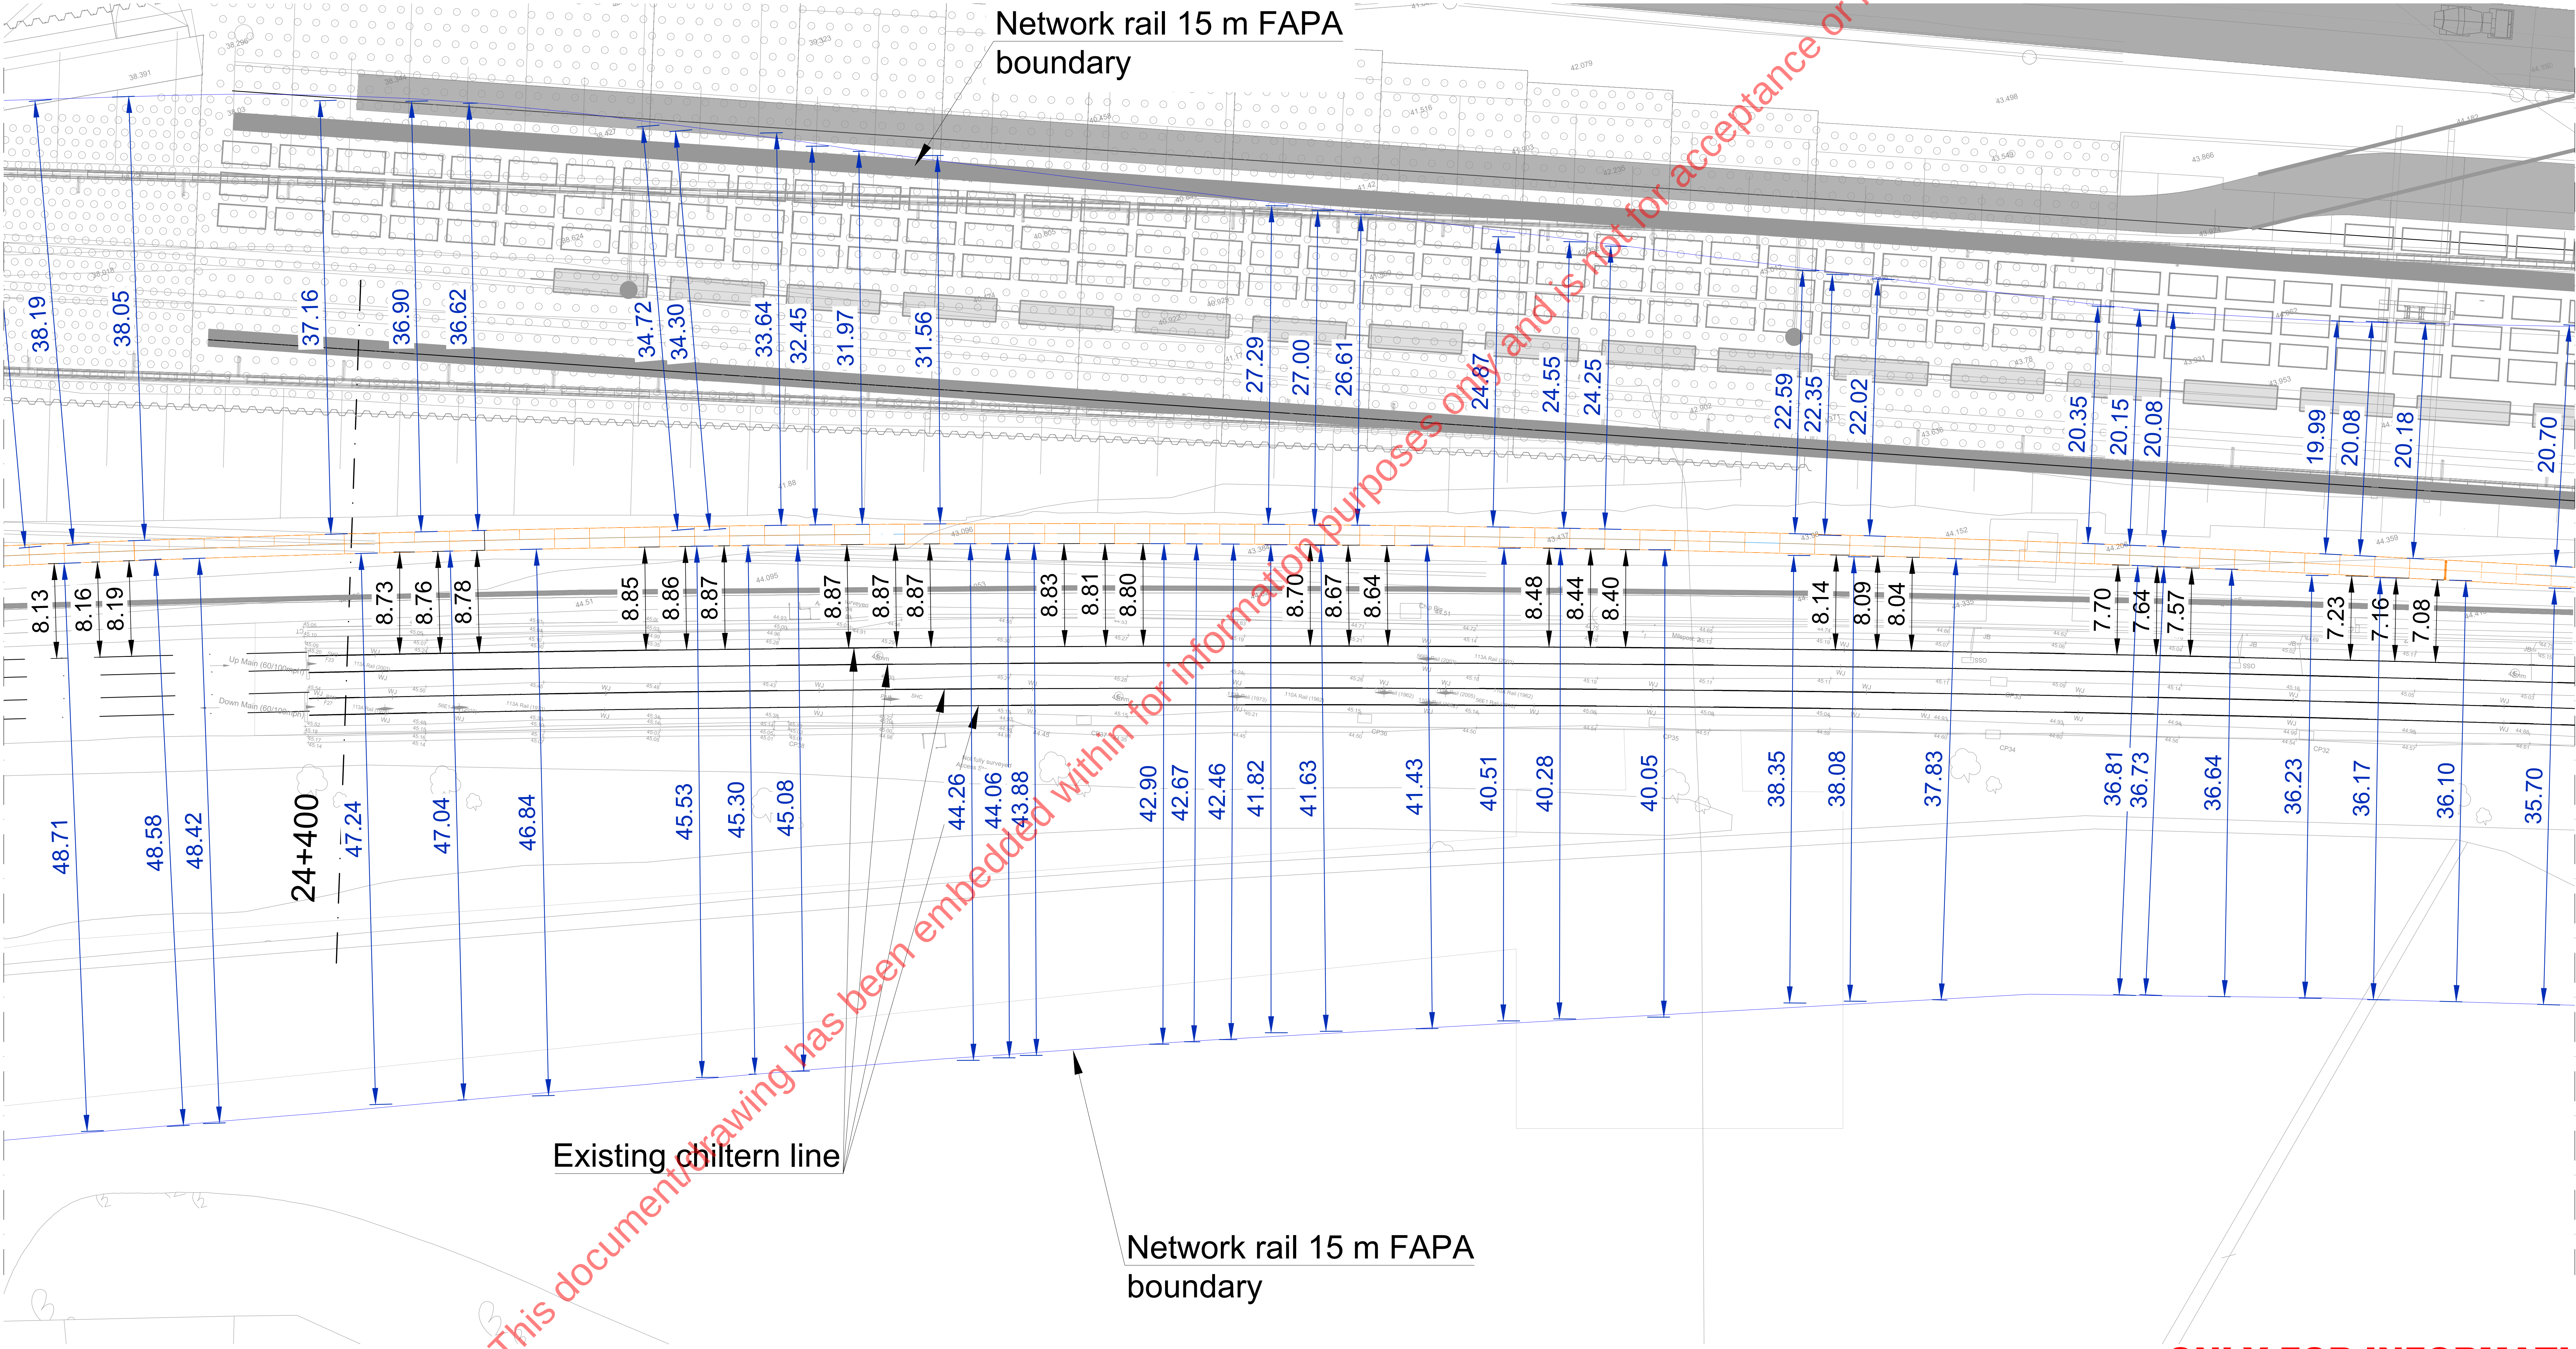

For Continuation see Sheet 6/7

0 2 5 10 20					0 50 100 200 500				
METRES @ 1:200					METRES @ 1:5000				
HS2 accepts no responsibility for any circumstances which arise from the reproduction of this document after alteration, amendment or abbreviation or if it is issued in part or issued incompletely in any way.					© Crown Copyright and database right 2018. All rights reserved. Ordnance Survey Licence number 100049190				
© Crown Copyright material is reproduced with the permission of Land Registry under delegated authority from the Controller of HMSO. This material was last updated on 2018 and may not be copied, distributed, sold or published without the formal permission of Land Registry. Only an official copy of a title plan or register obtained from the Land Registry may be used for legal or other official purposes.					Scale with caution as distortion can occur.				
Rev	Description	Drawn	Checked	Con App	HS2 App	Legends/Notes:			
						1. All dimensions are in millimetres unless noted otherwise.			
						2. All levels are in metres relative to OD (Ordnance Datum, Newlyn) unless noted otherwise.			
						3. Chainages are expressed in metres and measured from Euston Station.			
						4. Global coordinates are indicated by Eastings (E) and Northings (N) to the project snake grid.			
						5. All angles are in degrees (0°30'00") unless noted otherwise.			
						6. Dimensions are not to be scaled from the drawing.			
						7. For the scope of works by the rail systems contractor, as indicatively shown on the drawings, refer to WI 100			

HS2

Registered in England Registration No. 06791696
Registered office 2 Snow HS, Queensway, Birmingham, B4 6QA

Security Classification

Creator/Originator
Skanska - Costain - Strabag JV

Zone		West Ruislip Portal		Project/Contract		HS2 MWCC SCS	
Design Stage				Discipline/Function			
				Construction & Logistics			
Drawing Title		West Ruislip Portal		Drawn	Checked	Approved	
				-	-	-	
		Conveyor alignment CH 24+200 - 24+400		Date	Scale	Size	
				22/11/2021	1:200/5000	A0	
		Drawing No.		Sheet 5/7			Rev.