



Planview
Scale 1:200
Conveyor alignment CH 24+000 - 24+200




Overview
Scale 1:5000
Conveyor alignment CH 23+935 - 25+200

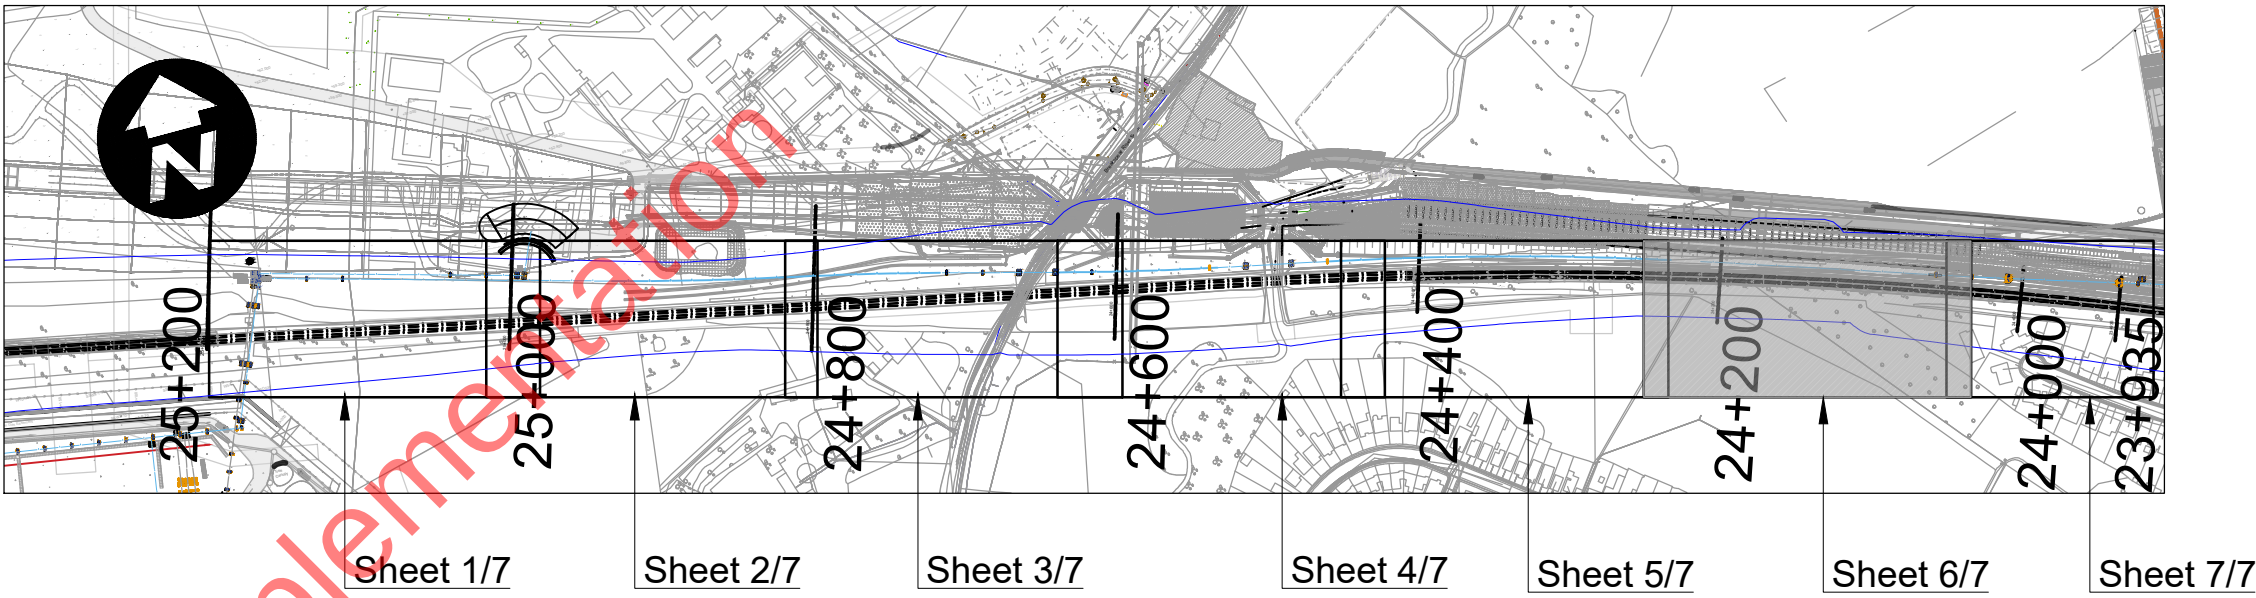

For Continuation see Sheet 5/7

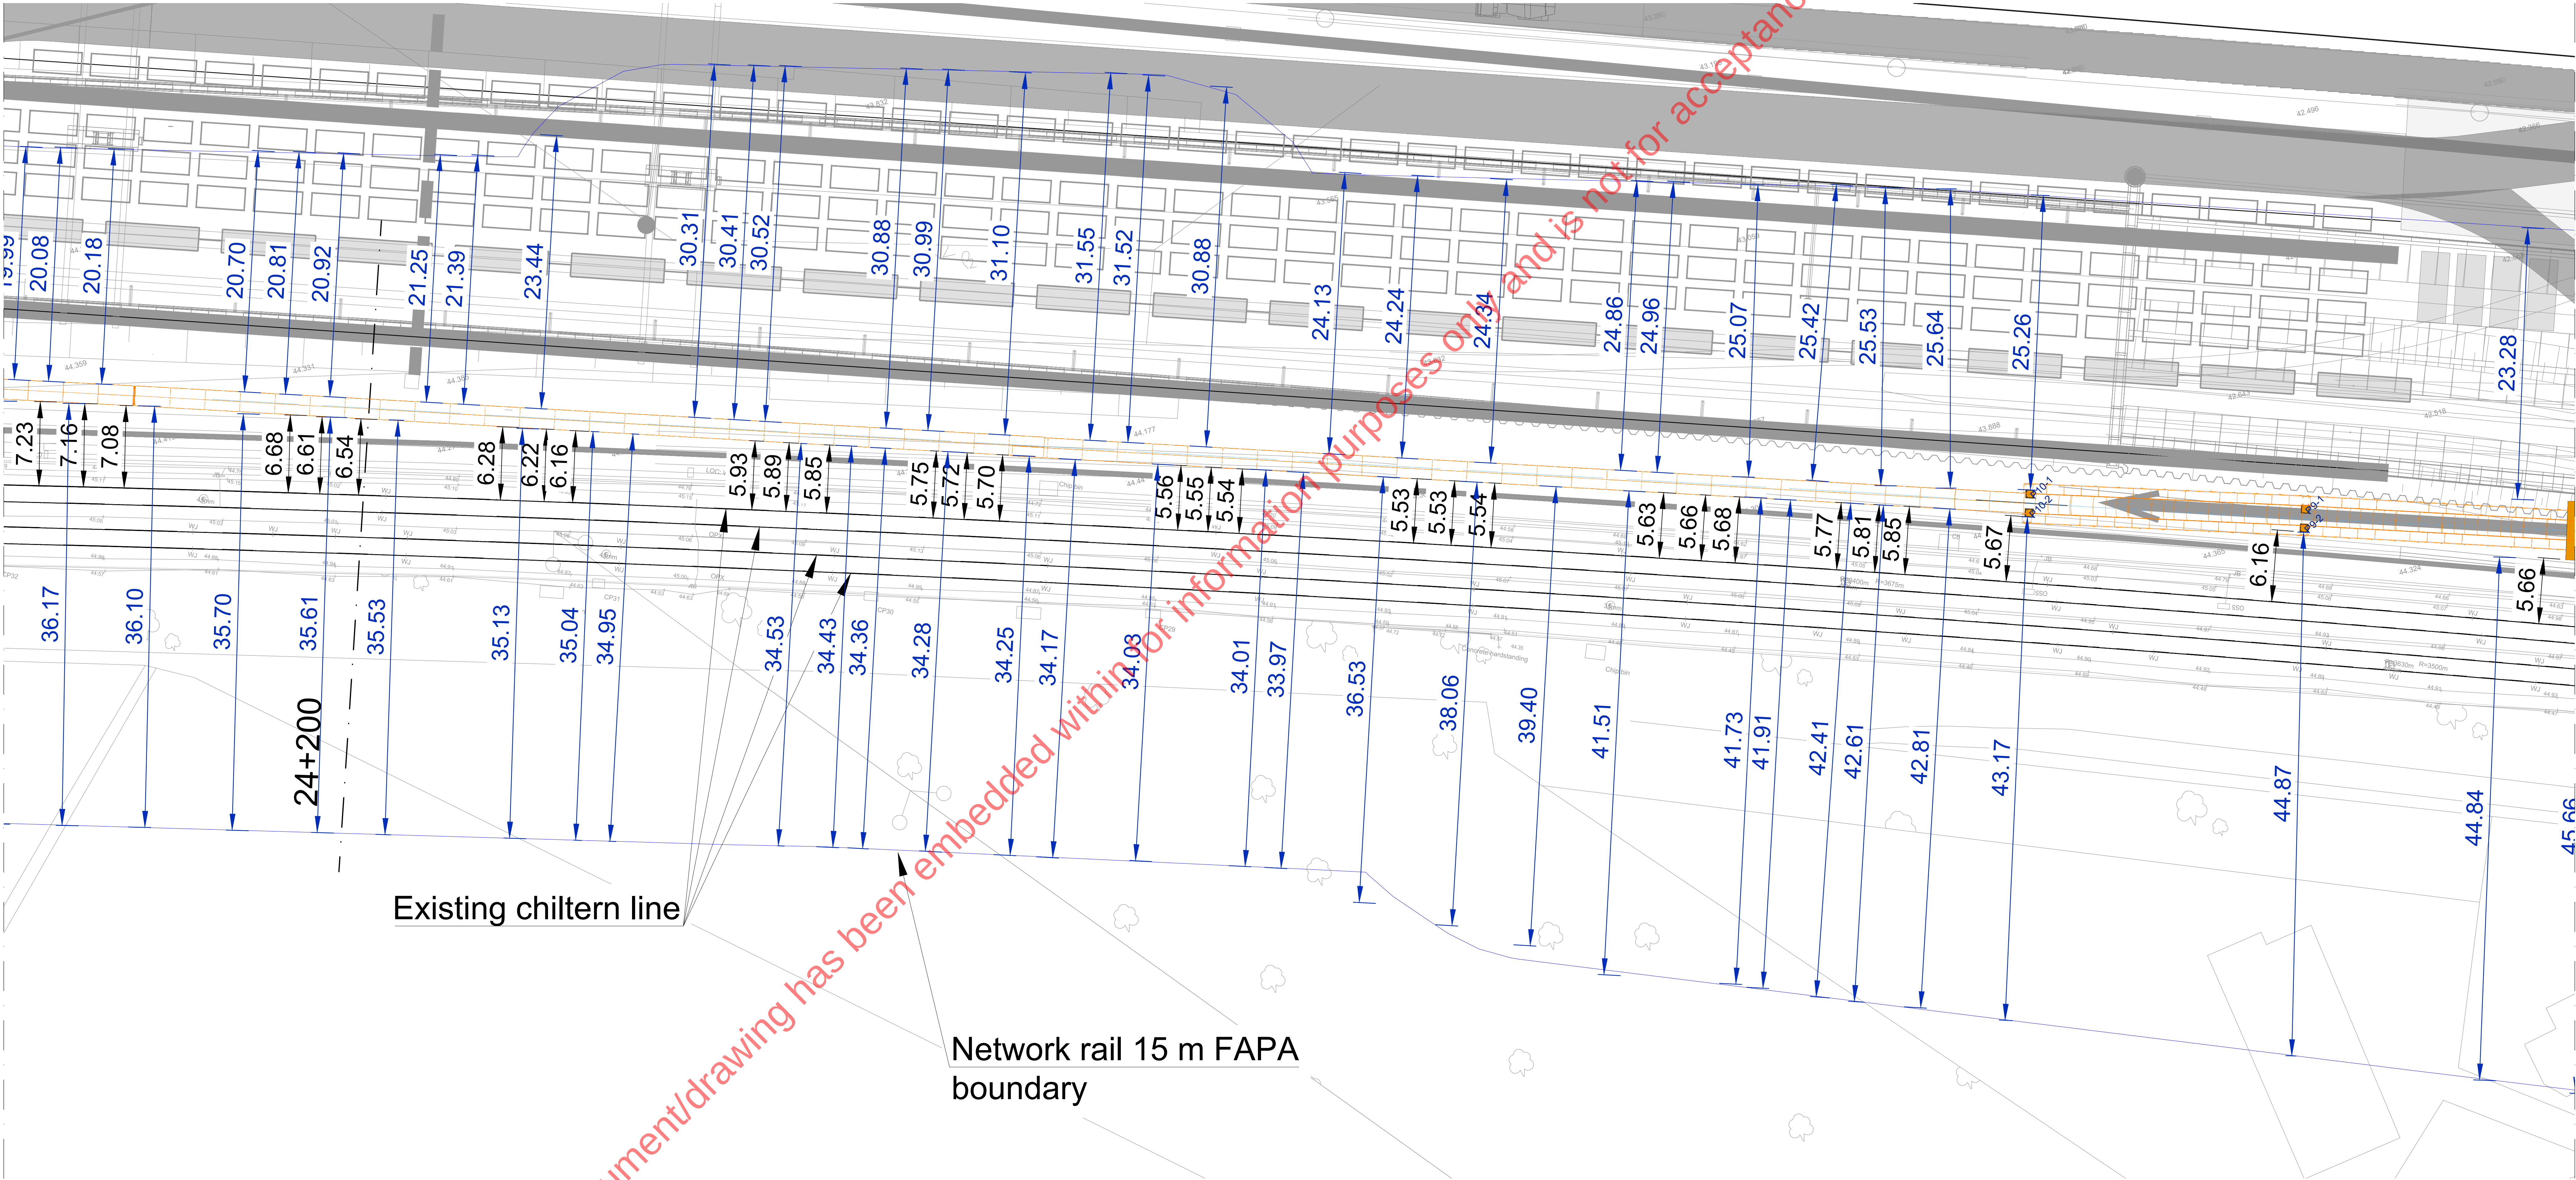

For Continuation see Sheet 7/7

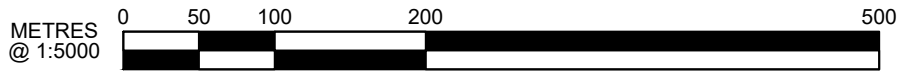

HS2 accepts no responsibility for any circumstances which arise from the reproduction of this document after alteration, amendment or abbreviation or if it is issued in part or issued incompletely in any way.

© Crown Copyright and database right 2018. All rights reserved. Ordnance Survey Licence number 100049190

© Crown Copyright material is reproduced with the permission of Land Registry under delegated authority from the Controller of HMSO. This material was last updated on 2018 and may not be copied, distributed, sold or published without the formal permission of Land Registry. Only an official copy of a title plan or register obtained from the Land Registry may be used for legal or other official purposes.

Scale with caution as distortion can occur.

- Legends/notes:
- All dimensions are in millimetres unless noted otherwise.
 - All levels are in metres relative to OD (Ordnance Datum, Newlyn) unless noted otherwise.
 - Chainages are expressed in metres and measured from Euston Station.
 - Global coordinates are indicated by Eastings (E) and Northings (N) to the project snake grid.
 - All angles are in degrees (0°/360°) unless noted otherwise.
 - Dimensions are not to be scaled from the drawing.
 - For the scope of works by the rail systems contractor, as indicatively shown on the drawings, refer to WI 100

Rev	Description	Drawn	Checked	Con App	HS2 App

HS2

Registered in England Registration No. 06791696
Registered office 2 Snow HS, Queensway, Birmingham, B4 6QA


Security Classification

Creator/Originator
Skanska - Costain - Strabag JV

ONLY FOR INFORMATION

Zone	West Ruislip Portal			Project/Contract	HS2 MWCC SCS		
Design Stage				Discipline/Function	Construction & Logistics		
Drawing Title	West Ruislip Portal			Drawn	-	Checked	-
	Conveyor alignment			Date	22/11/2021	Scale	1:200/5000
	CH 24+000 - 24+200			Drawing No.	Sheet 6/7		Rev.


Overview Scale 1:5000
Conveyor alignment CH 23+935 - 25+200

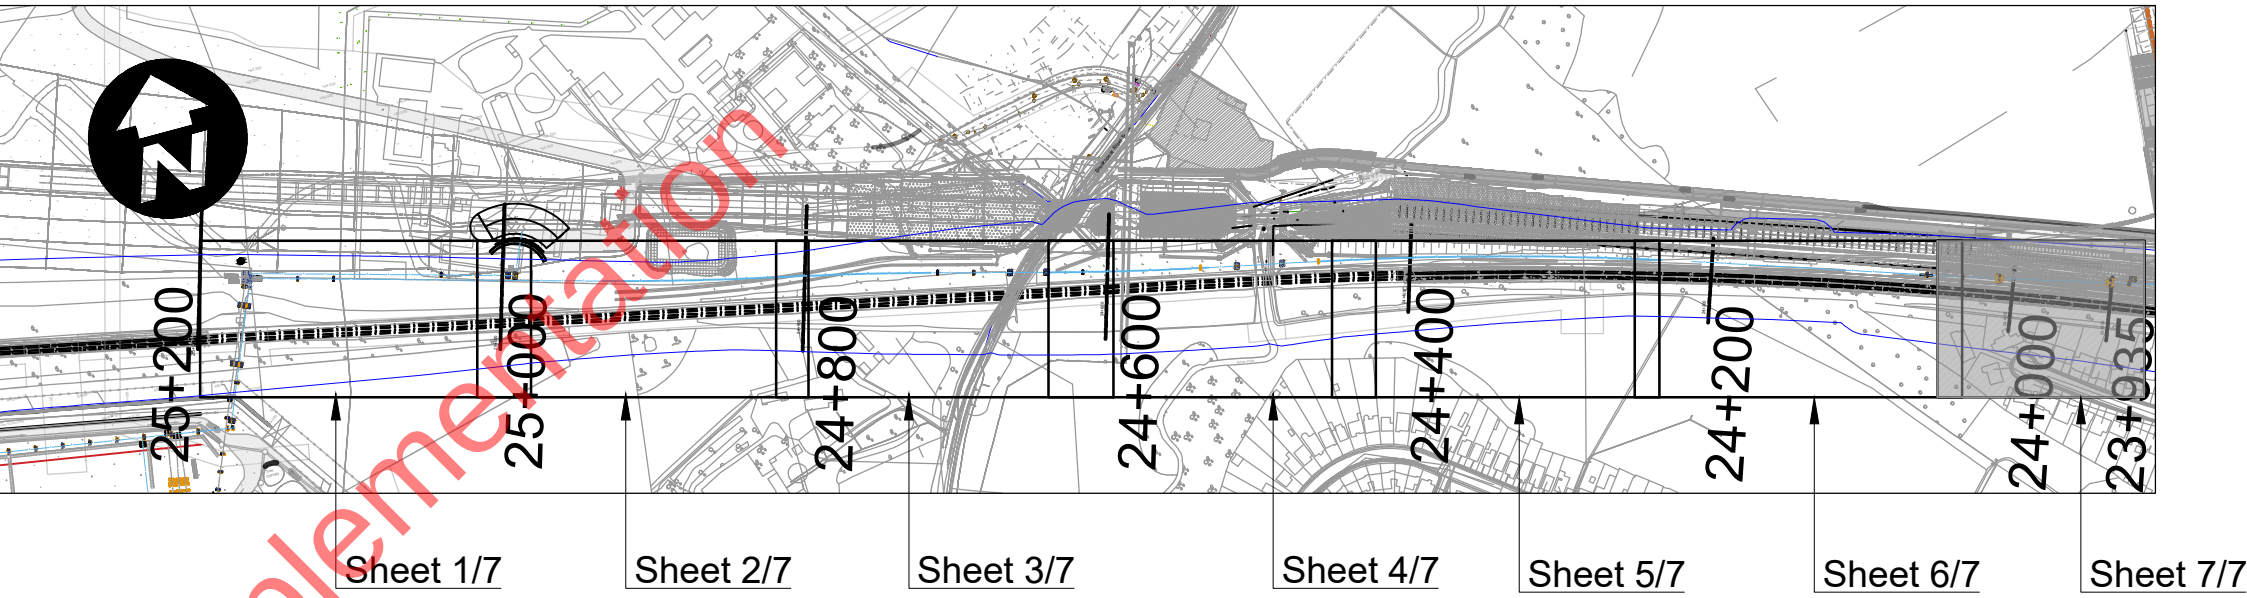


Planview Scale 1:200
Conveyor alignment CH 23+935 - 24+000



For Continuation see Sheet 6/7

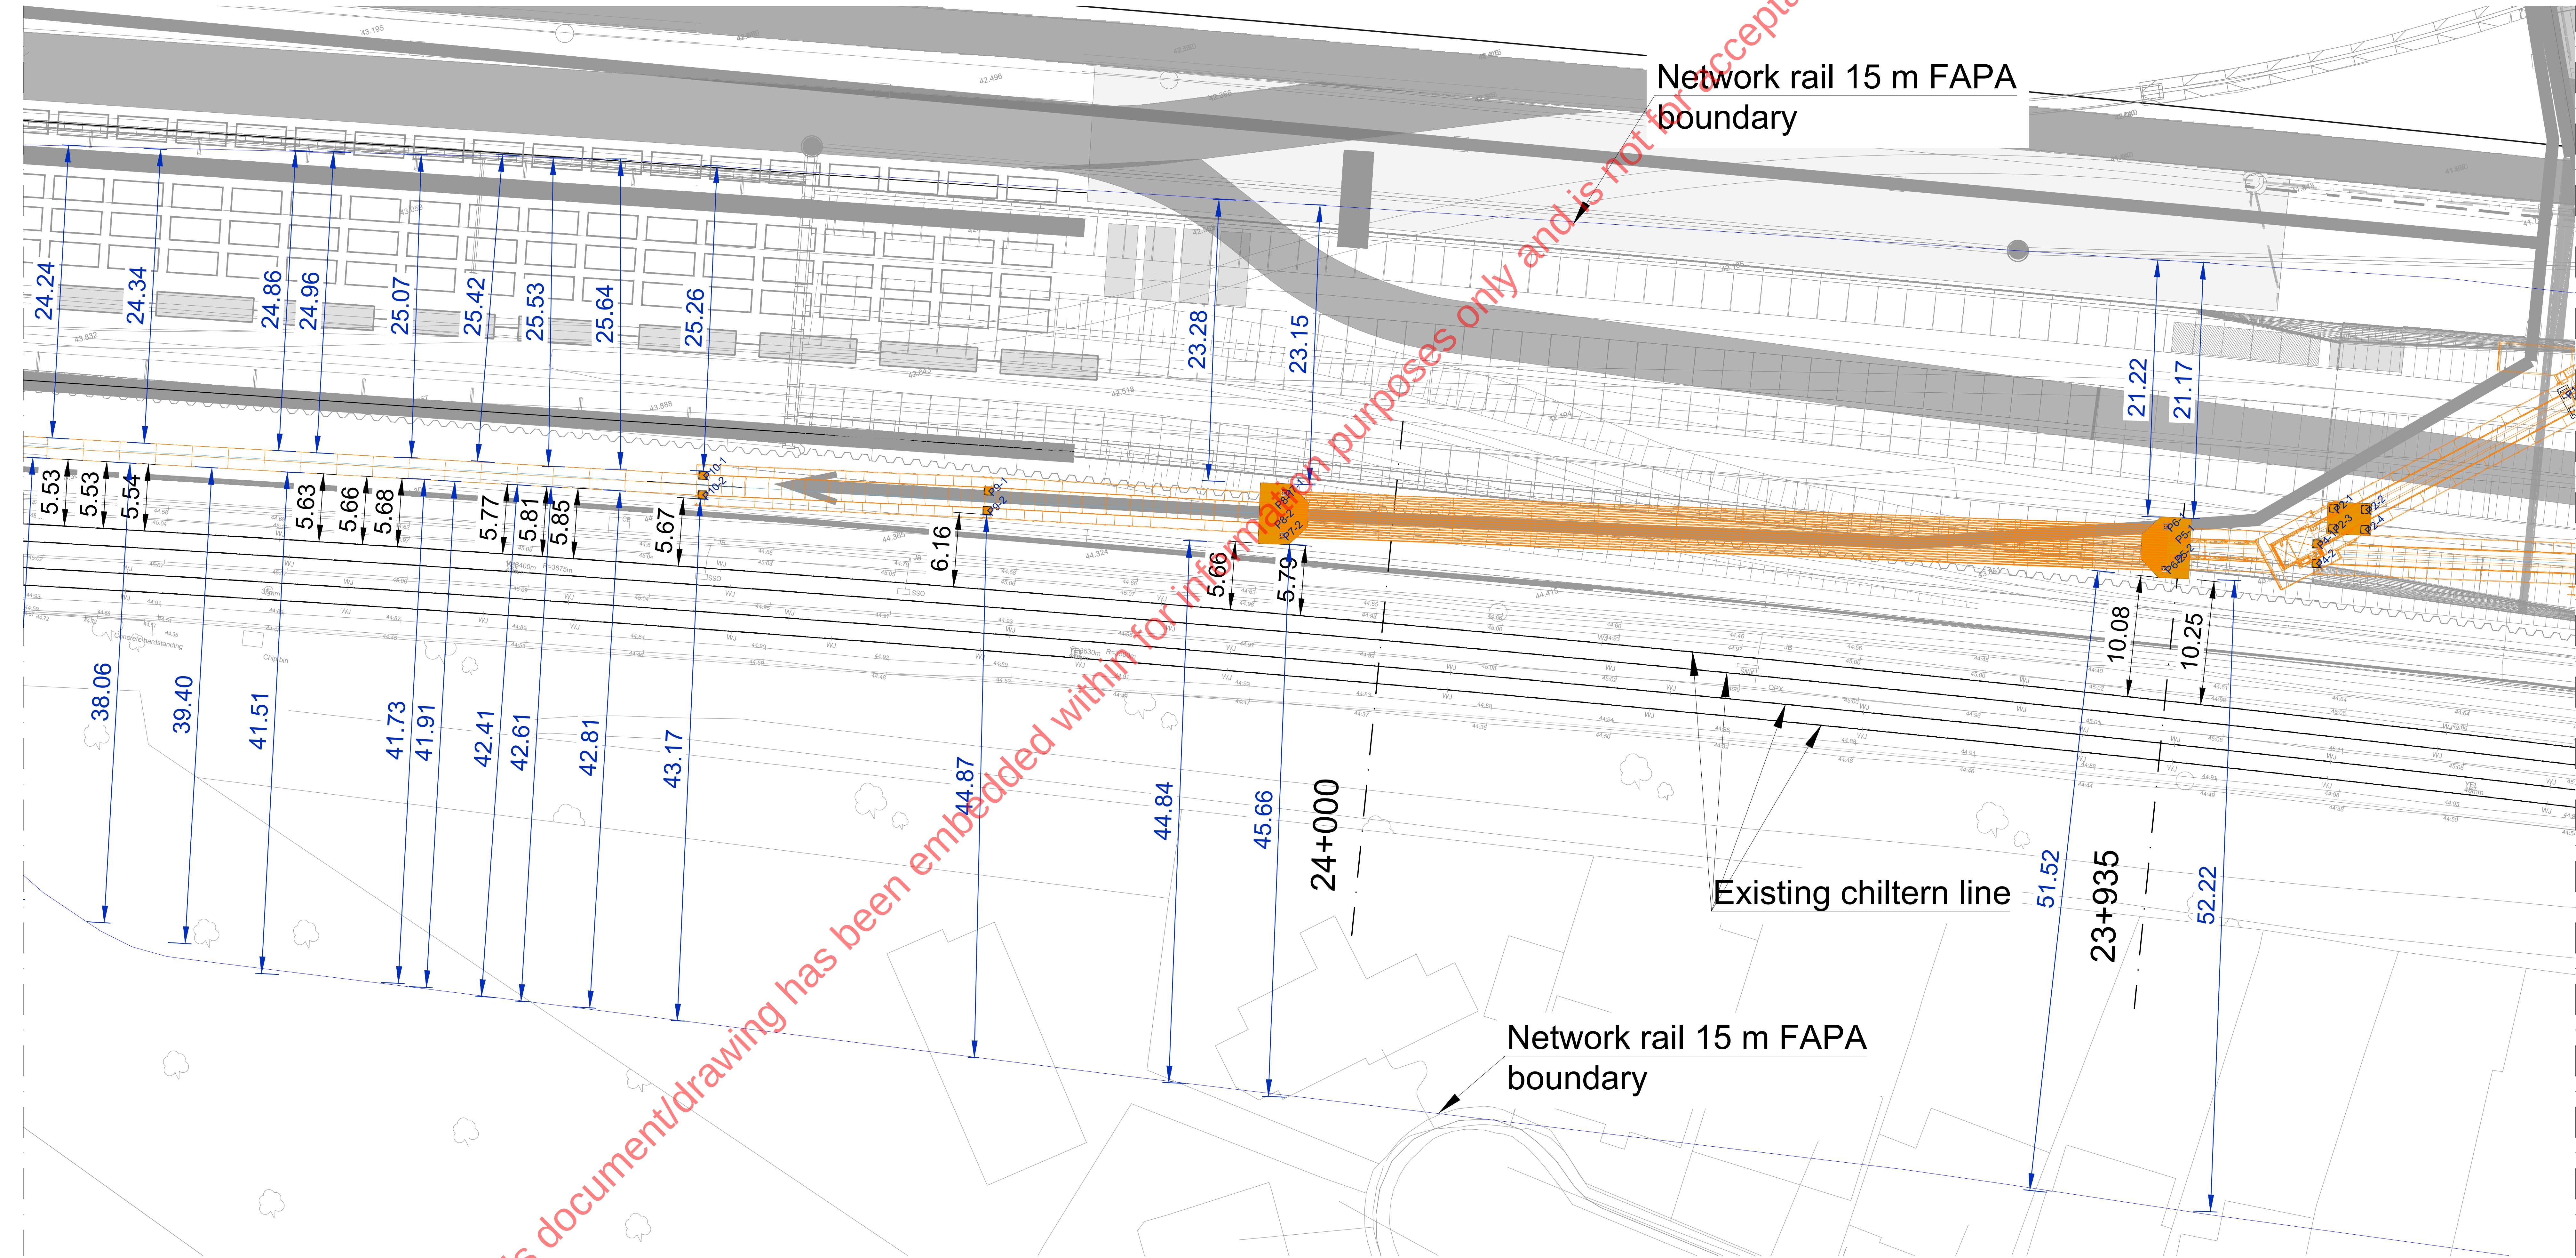

ONLY FOR INFORMATION

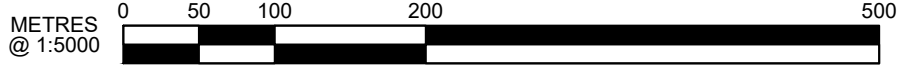

HS2 accepts no responsibility for any circumstances which arise from the reproduction of this document after alteration, amendment or abbreviation or if it is issued in part or issued incompletely in any way.				
© Crown Copyright and database right 2018. All rights reserved. Ordnance Survey Licence number 100049190				
© Crown Copyright material is reproduced with the permission of Land Registry under delegated authority from the Controller of HMSO. This material was last updated on 2018 and may not be copied, distributed, sold or published without the formal permission of Land Registry. Only an official copy of a title plan or register obtained from the Land Registry may be used for legal or other official purposes.				
Scale with caution as distortion can occur.				
Rev	Description	Drawn	Checked	Con App

Legends/notes:				
1. All dimensions are in millimetres unless noted otherwise.				
2. All levels are in metres relative to OD (Ordnance Datum, Newlyn) unless noted otherwise.				
3. Chainages are expressed in metres and measured from Euston Station.				
4. Global coordinates are indicated by Eastings (E) and Northings (N) to the project snake grid.				
5. All angles are in degrees (0°/360°) unless noted otherwise.				
6. Dimensions are not to be scaled from the drawing.				
7. For the scope of works by the rail systems contractor, as indicatively shown on the drawings, refer to WI 100				

HS2

Registered in England Registration No. 06791696
Registered office 2 Snow HS, Queensway, Birmingham, B4 6GA

Security Classification

Creator/Originator
Skanska - Costain - Strabag JV

Zone		West Ruislip Portal		Project/Contract		HS2 MWCC SCS	
Design Stage				Discipline/Function			
				Construction & Logistics			
Drawing Title		West Ruislip Portal Conveyor alignment CH 23+935 - 24+000		Drawn	Checked	Approved	
				-	-	-	
				Date	Scale	Size	
				22/2021	1:200/5000	A0	
				Drawing No.		Sheet 7/7	
						Rev.	