


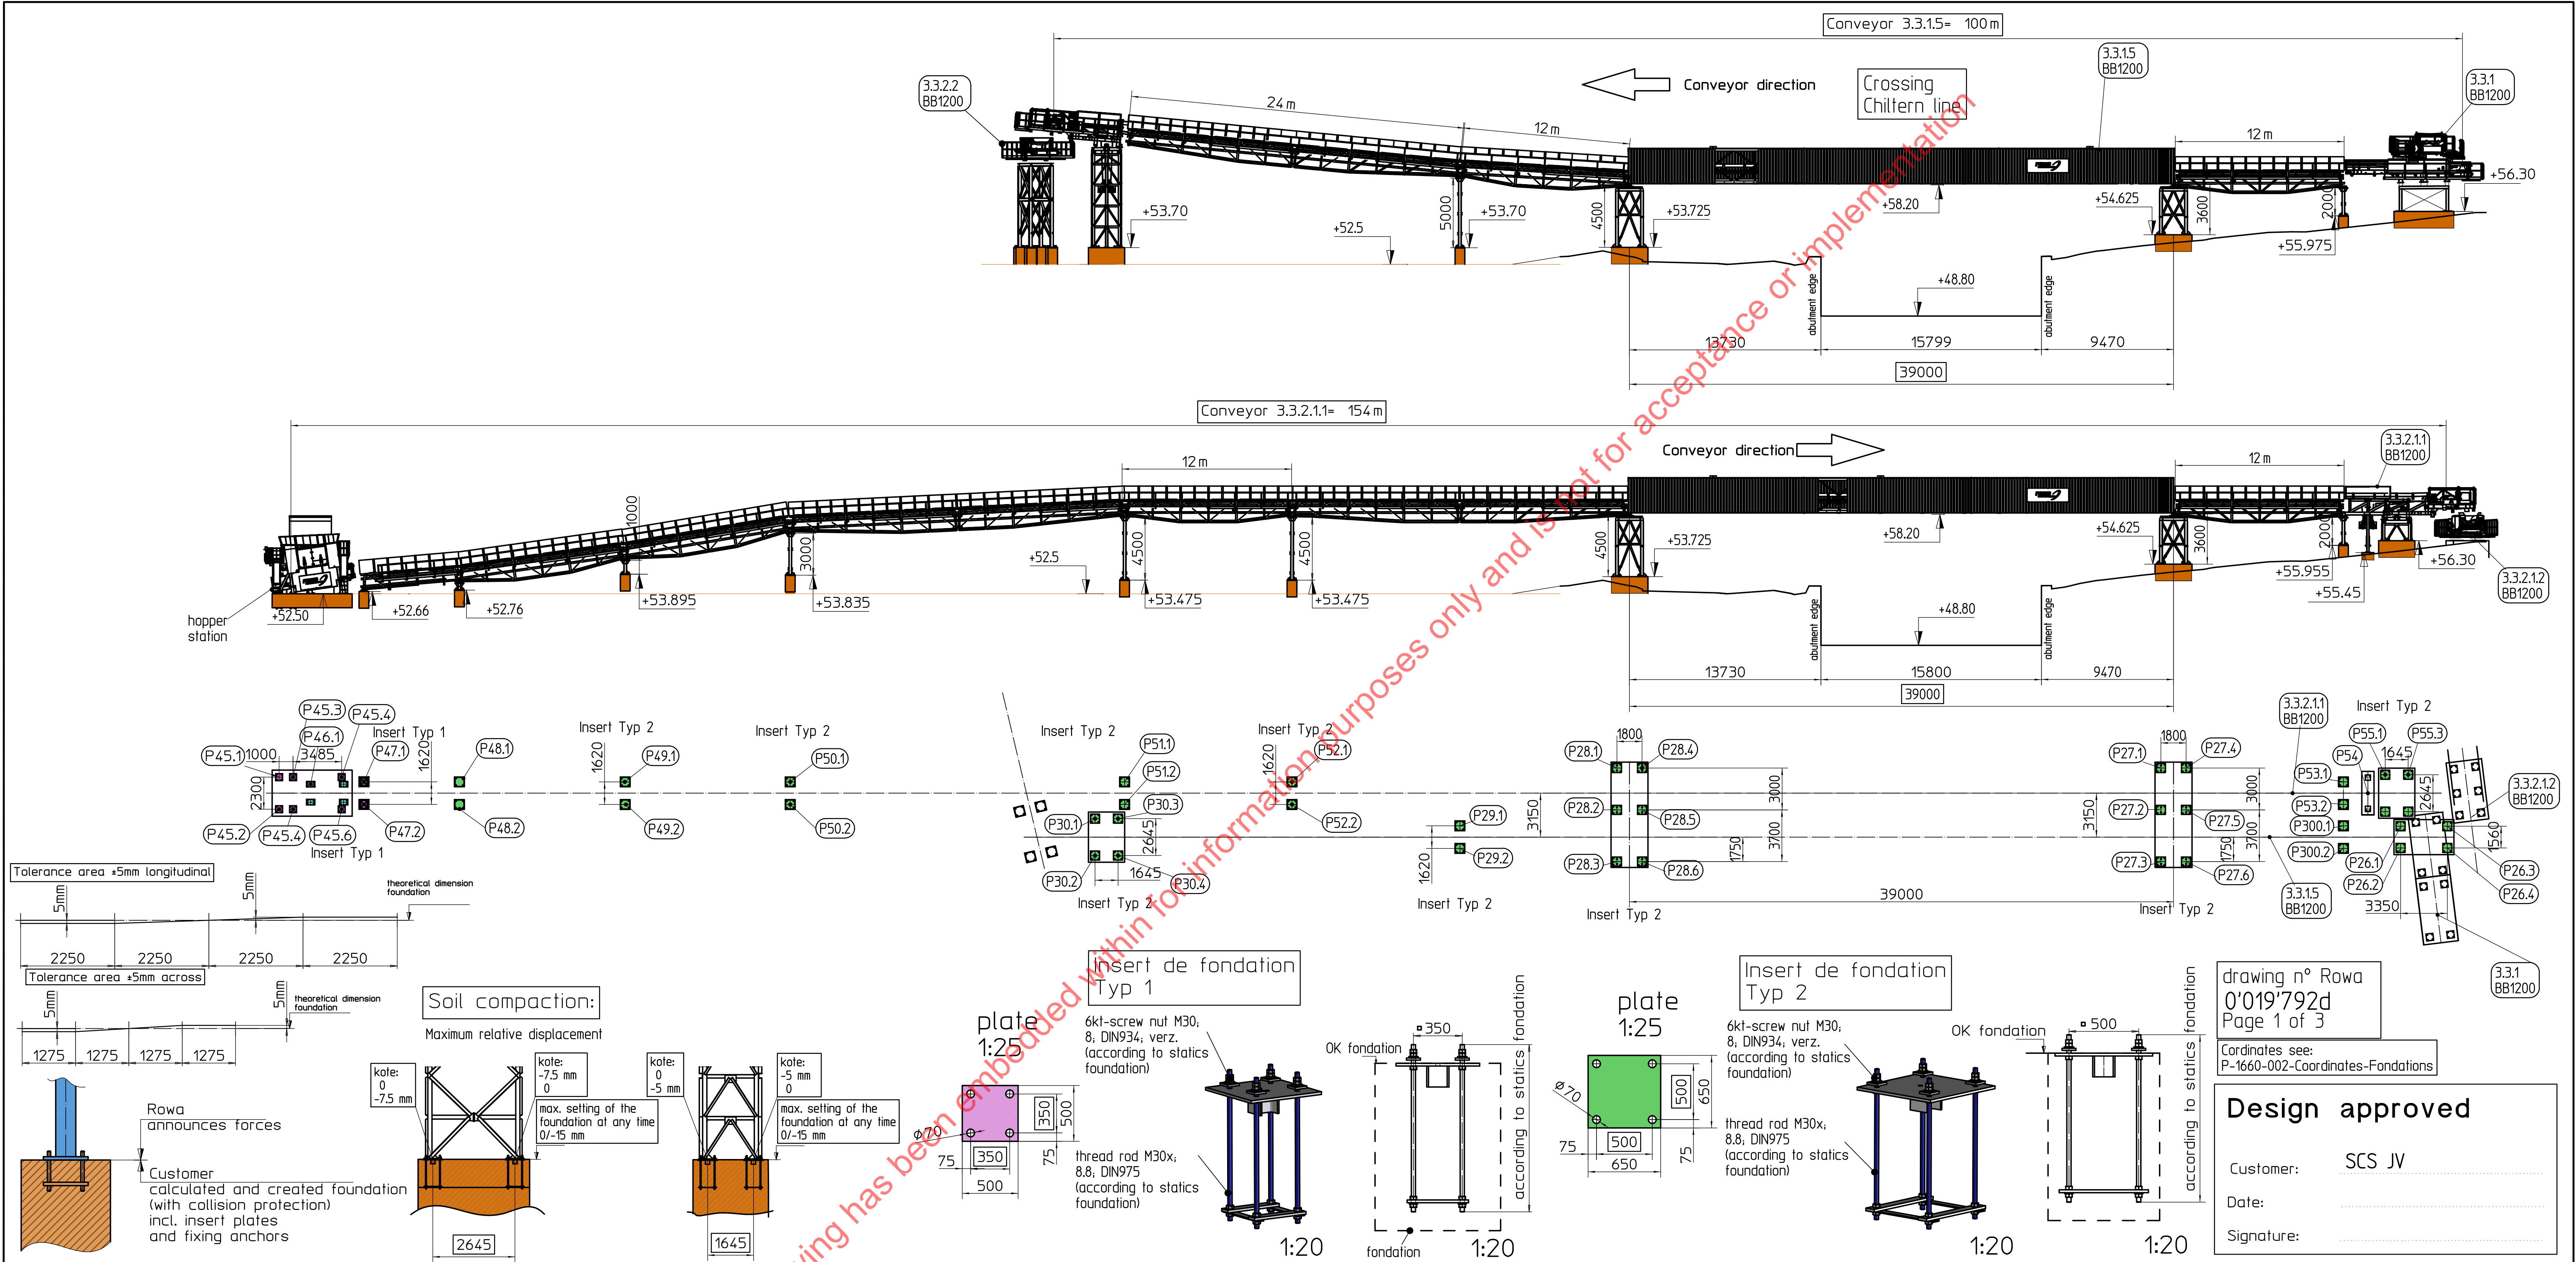

						HS2 accepts no responsibility for any circumstances which arise from the reproduction of this document after alteration, amendment or abbreviation or if it is issued in part or issued incompletely in any way.	HS2 Registered in England Registration No. 06791666 Registered office: 2 Snow Hill, Queensway, Birmingham, B4 6GA Security Classification Creator/Originator Rowa Tunnelling Logistic AG	Zone West Ruislip Portal	Project/Contract HS2-MWCC SCS
						© Crown Copyright and database right 2018. All rights reserved. Ordnance Survey Licence number 100049190		Design Stage Design Stage	Discipline/Function ENGINEERING
						© Crown Copyright material is reproduced with the permission of Land Registry under delegated authority from the Controller of HMSO. This material was last updated on 2018 and may not be copied, distributed, sold or published without the formal permission of Land Registry. Only an official copy of a title plan or register obtained from the Land Registry may be used for legal or other official purposes.		Drawing Title West Ruislip Portal Implantation general conveyor 3.3.1.5 / 3.3.2.1.1	Drawn MS Date 01/10/2021 Checked AH Scale 1:200 Approved HJ Size A1 (594x941)
								Drawing No. 1MC04-SCJ_RTL-EN-DSE-SS05_SL07-480002	Rev. P01.1
Rev	Description	Drawn	Checked	Con App	HS2 App	Scale with caution as distortion can occur.			