




1 EXISTING- FRONT ELEVATION
1 : 100



2 PROPOSED - FRONT ELEVATION
1 : 100

- Proposed Materials:**
- Brickwork / Walls - Red brick walls to match existing.
 - Pitched roof - Clay tiles to match existing.
 - Windows - White uPVC frame windows to match existing.
 - Doors - White uPVC frame door (front elevation) and white uPVC glazed double door (rear elevation) to match existing.
 - RWP's / Gutter's / Fascia's - Black uPVC downpipes and guttering to match existing.

28
RAYWOOD
CLOSE
UB3 5NL

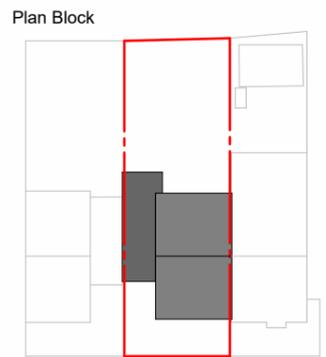

Project No.

Work Stage

Planning ●

Tender


Construction

Issue Date


Revision	
P01	PLANNING SUBMISSION

Note:


1. All dimensions to be verified on site prior to any site works being commenced. Any discrepancies to be reported to Issuer before any work is put in hand. Do not scale from this drawing. This drawing is to be read in conjunction with relevant consultants' and specialists' drawings.
2. Service run shown indicatively, site survey required to identify exact location.
3. Drawings and layout is indicative only all dimensions and drainage to be checked on site by clients appointed contractors. Building inspector must called out to inspect the building work in stages. All structural design to be designed by structural engineer. All works on or within a 3 mtr zone of a neighboring boundary are to be notified 14 days before commencement on site in accordance with the party wall act 1996.

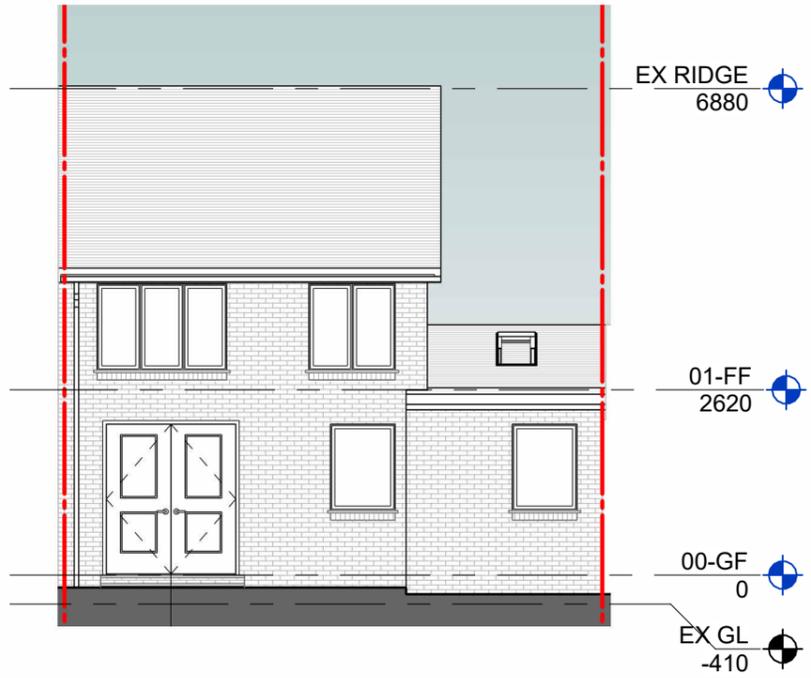


3 EXISTING- REAR ELEVATION
1 : 100

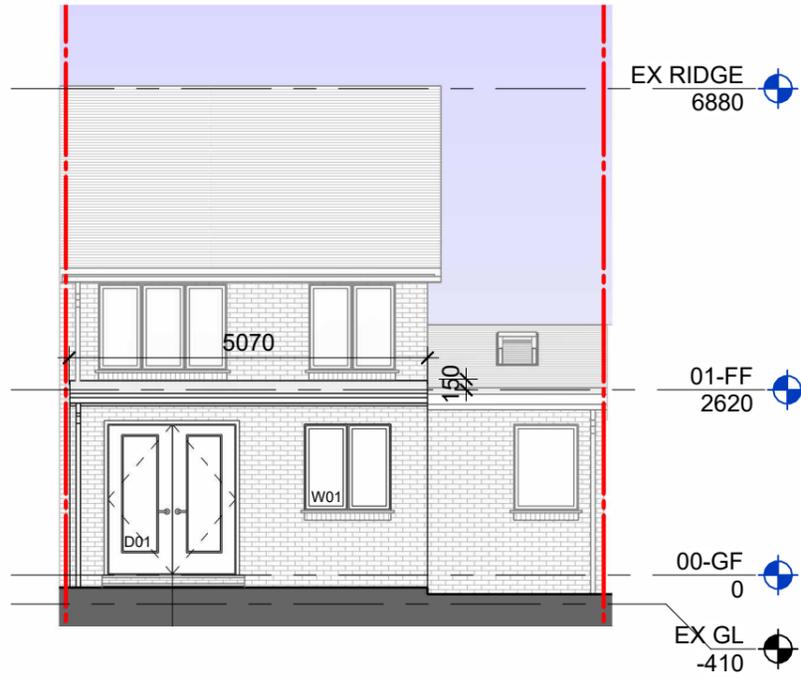

4 PROPOSED - REAR ELEVATION
1 : 100

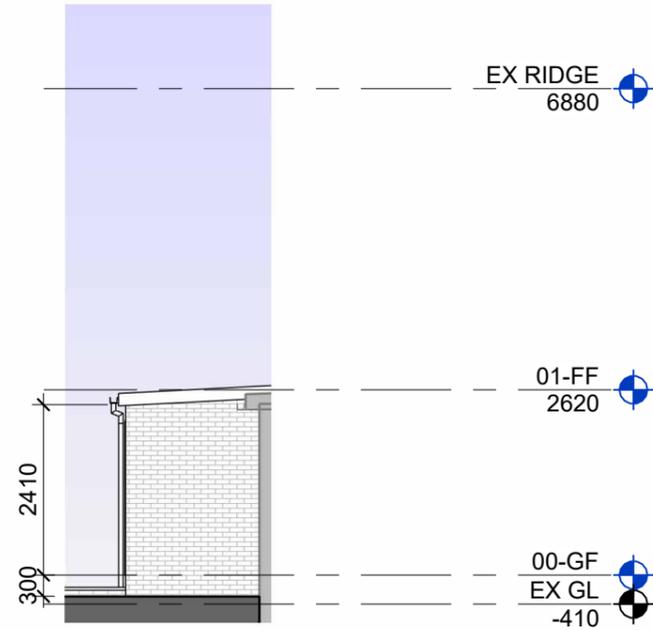

5 PROPOSED SIDE ELEVATION
1 : 100

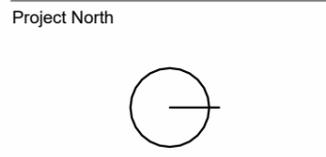

Scale As Stated @ A3

REV P01



ELEVATIONS
A-0022