


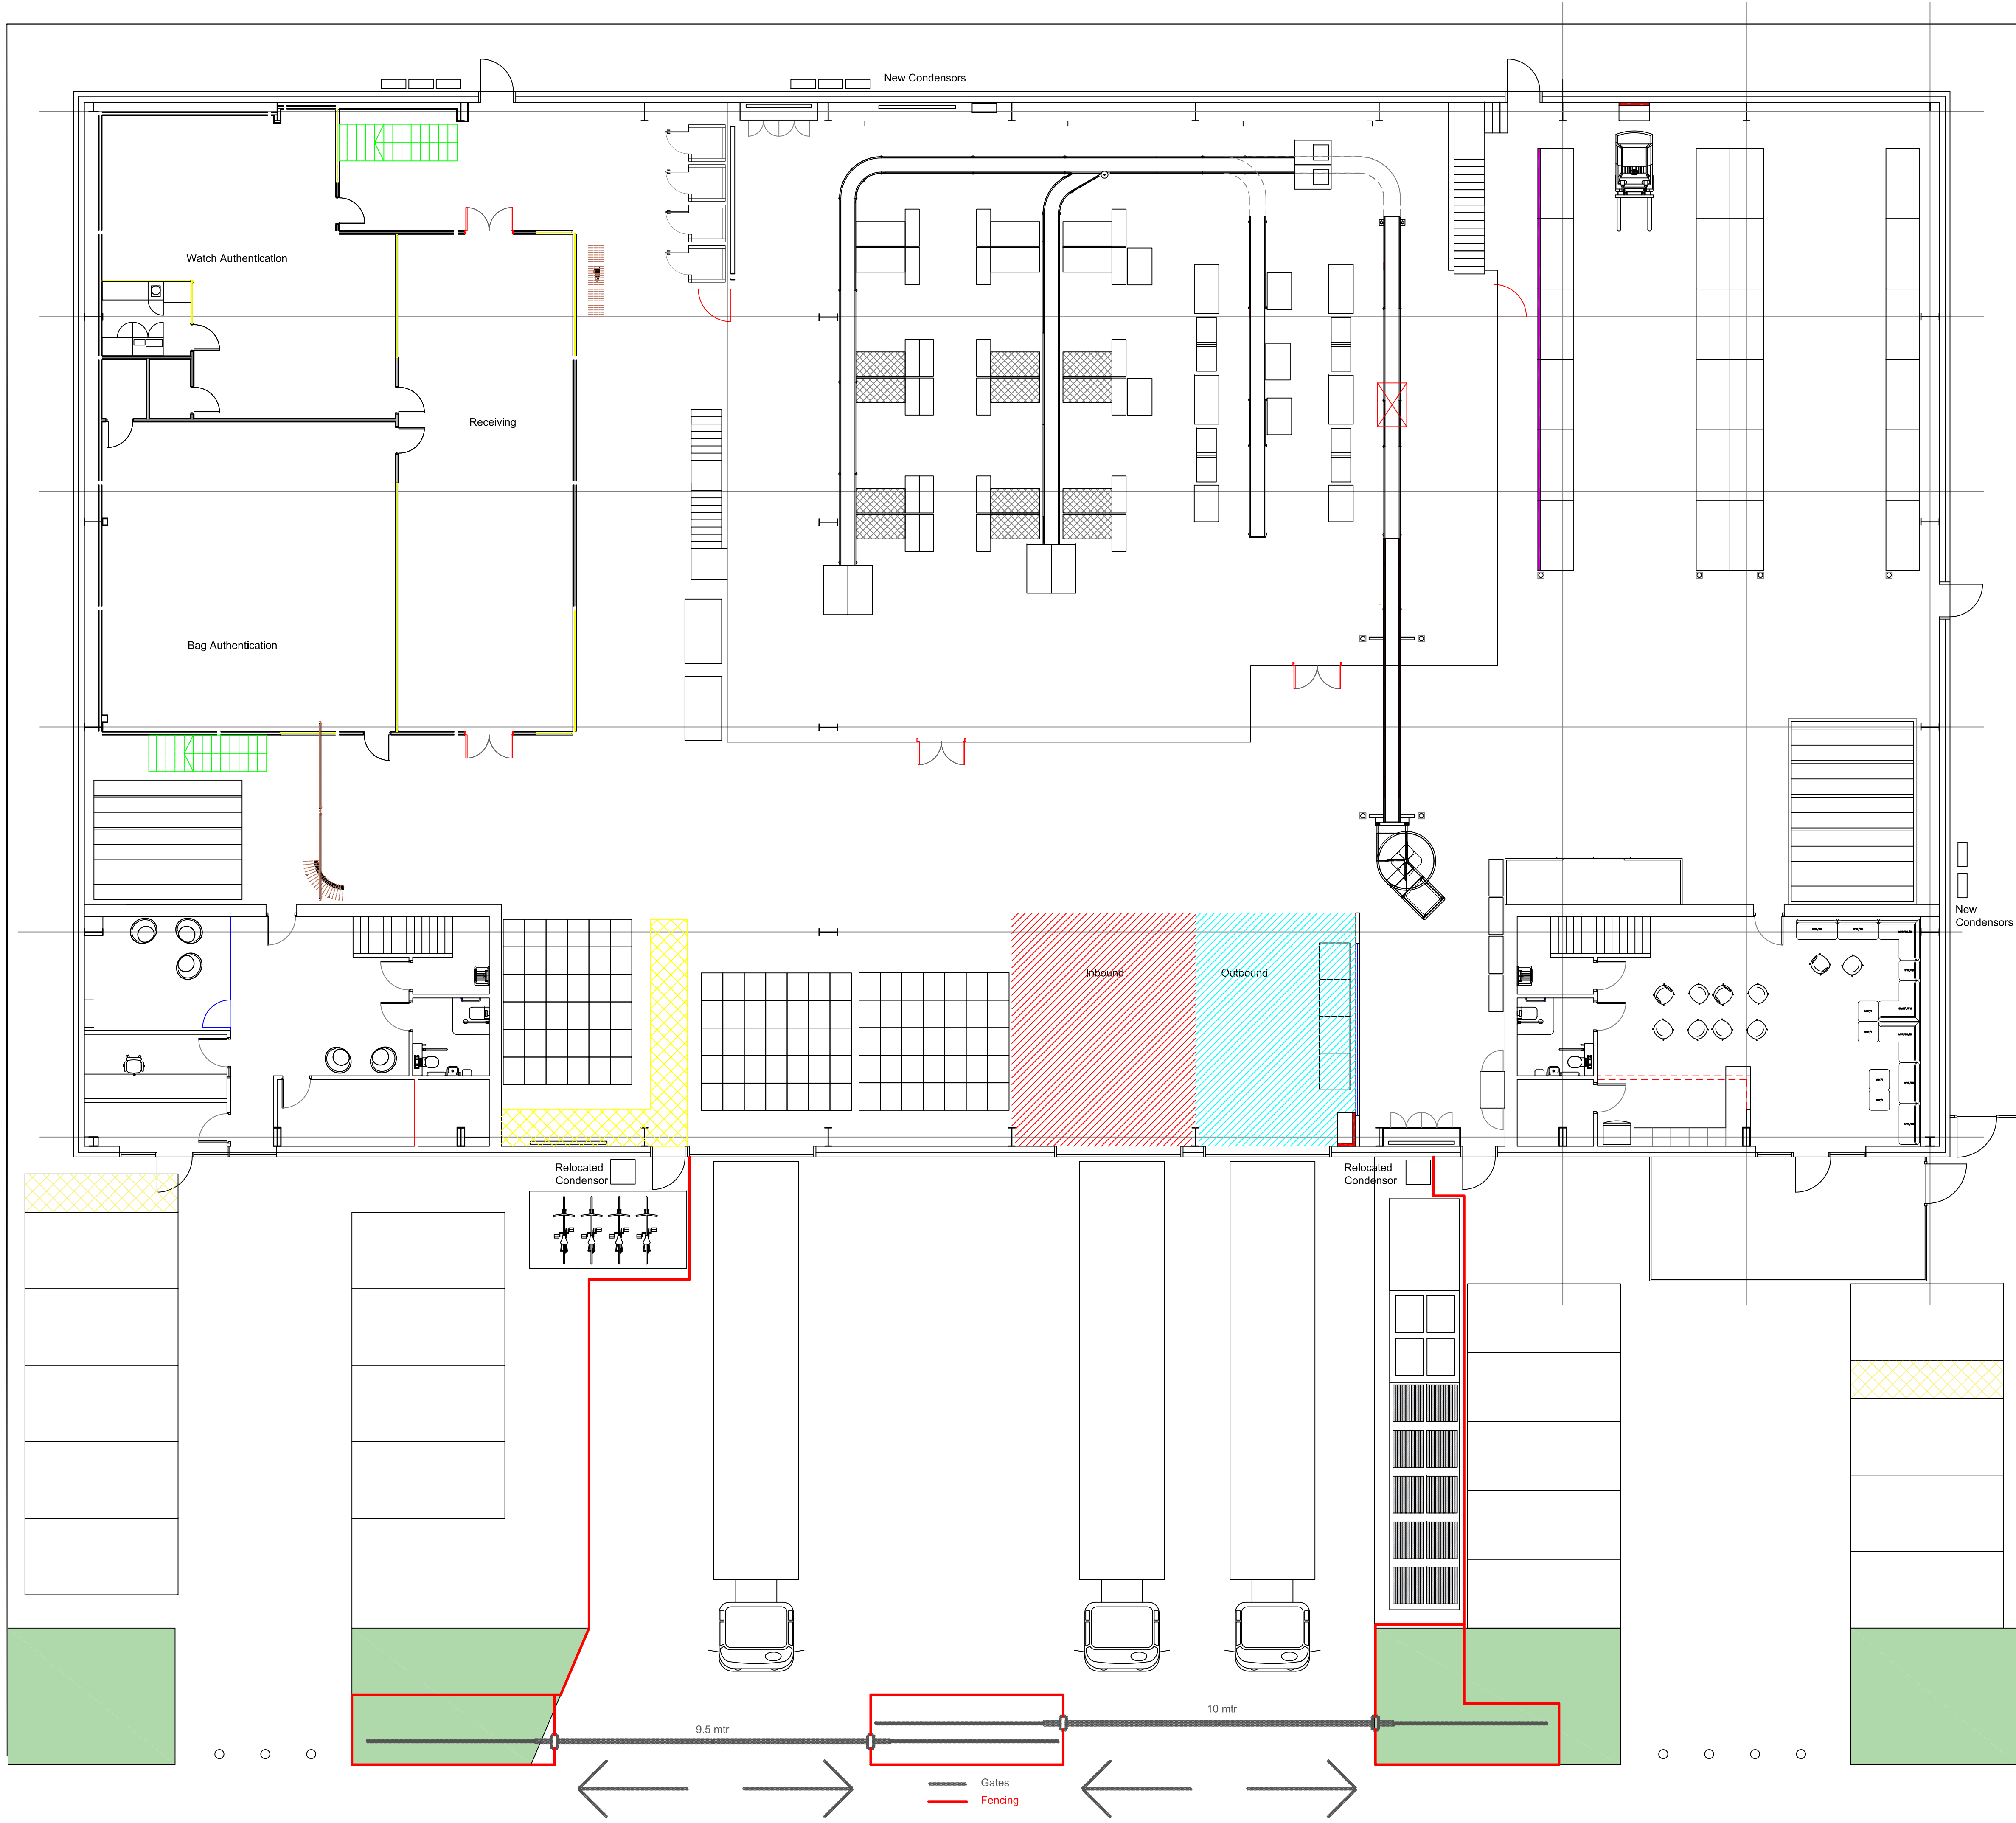

Secure365 shall have no responsibility for any use made of this document other than for that which it was prepared and issued.
All dimensions should be checked on site
Do not scale from this drawing
Any drawing errors or divergencies should be brought to the attention of Secure365 at the address given opposite.

Project: Rapid Logistics
Drawing: Fencing & Gates Proposed Layout
No: Rapid-016
Scale: 1:100
Date: 18th December 2024



Secure365 Ltd
Eclipse House, 20 Sandown road
Watford, WD24 7AE
Tel: 01494 412640