



0 1 2 3 4 5
SCALE BAR

GENERAL NOTES	
1. All dimensions in millimetres (mm).	
2. Mains operated smoke alarms to all landings in series and battery back up.	
3. Dimension are to be obtained on site and not scaled off this plan applied for contractor only.	
4. Finished room dimensions may vary to those stated on this plan.	
5. Work although specified may not be part of the agreed schedule of works/contract.	
6. Any changes to this drawing must be advised/consulted by the Architect or Building Control Officer/Planning as applicable.	
7. Party Wall Agreements are deemed to be the responsibility of the client unless the Architect is specifically appointed under a separate agreement to undertake such matters.	
8. It is the responsibility of the client to wait for full planning permission and full building regulations to be granted before any work start.	
9. All structural members are calculated without the length of the bearing. It is the responsibility of the contractor to measure the required length of any structural member on site.	

PROPOSAL: LOFT CONVERSION	DATE:03.04.2023
SCALE: 1:100	
SITE ADDRESS: 24 LAWRENCE GROVE	DRAWING NUMBER: GLA-01L
DRAWN: J.V	CHECK: R.K
REV:	

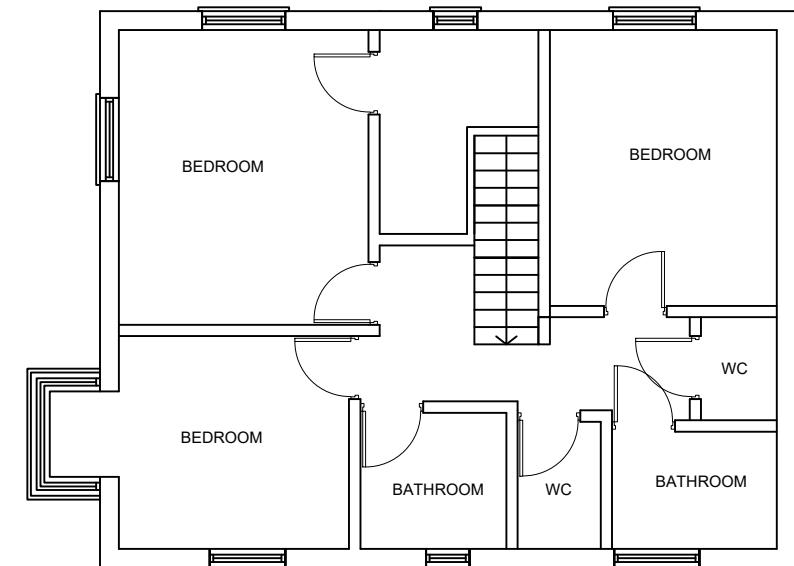

Existing First Floor

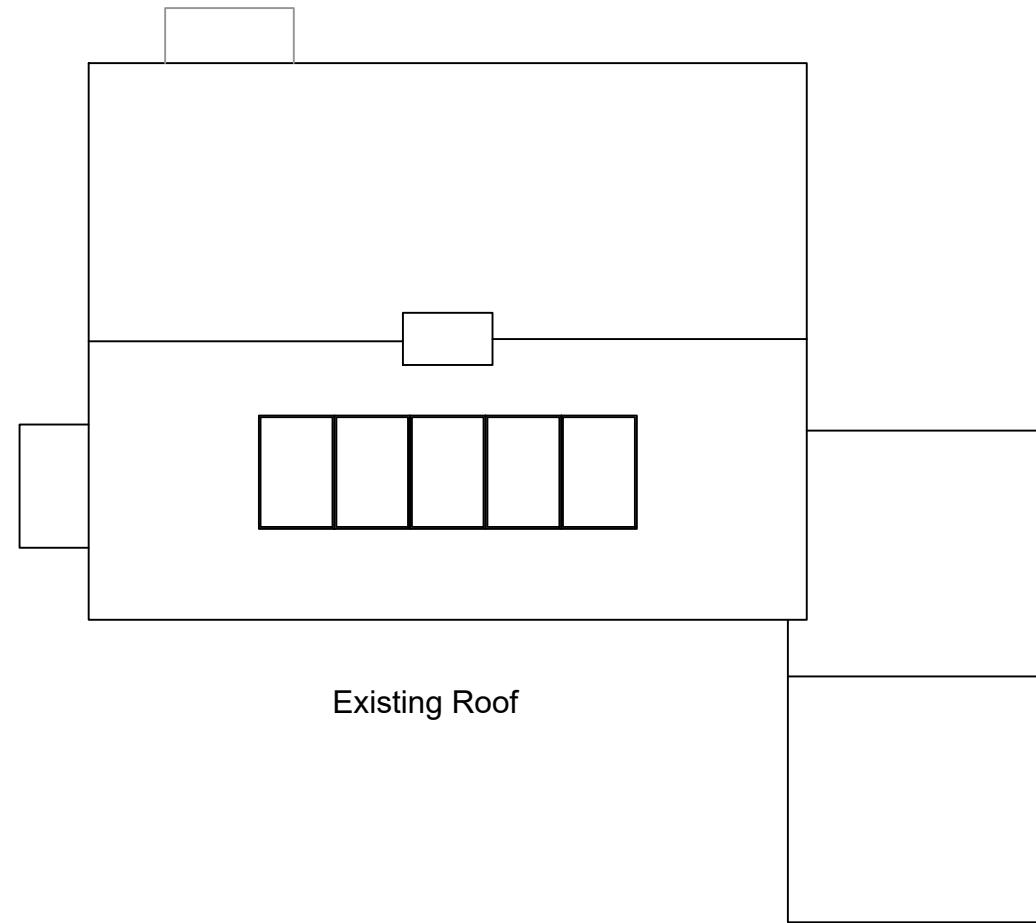


Existing Roof

0 1 2 3 4 5
SCALE BAR

GENERAL NOTES	
1. All dimensions in millimetres (mm).	
2. Mains operated smoke alarms to all landings in series and battery back up.	
3. Dimension are to be obtained on site and not scaled off this plan applied for contractor only.	
4. Finished room dimensions may vary to those stated on this plan.	
5. Work although specified may not be part of the agreed schedule of works/contract.	
6. Any changes to this drawing must be advised/consulted by the Architect or Building Control Officer/Planning as applicable.	
7. Party Wall Agreements are deemed to be the responsibility of the client unless the Architect is specifically appointed under a separate agreement to undertake such matters.	
8. It is the responsibility of the client to wait for full planning permission and full building regulations to be granted before any work start.	
9. All structural members are calculated without the length of the bearing. It is the responsibility of the contractor to measure the required length of any structural member on site.	


PROPOSAL: LOFT CONVERSION	DATE:03.04.2023
SCALE: 1:100	
SITE ADDRESS: 24 LAWRENCE GROVE	DRAWING NUMBER: GLA-02L
DRAWN: J.V	CHECK: R.K
REV:	

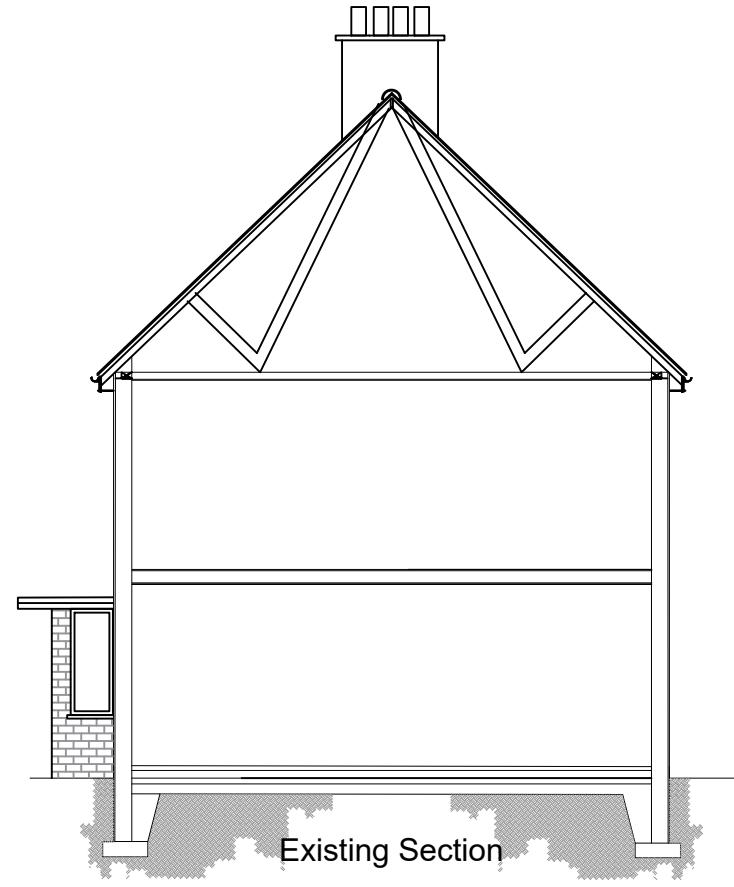

Existing Section



Existing Rear

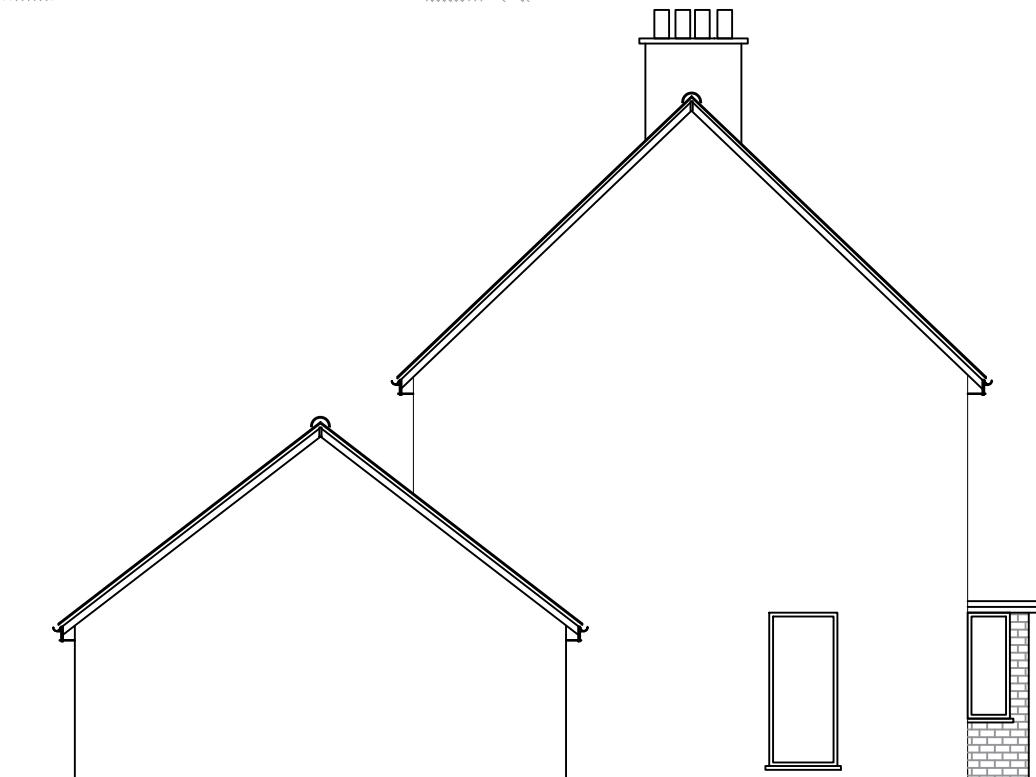


Existing Side

0 1 2 3 4 5
SCALE BAR

GENERAL NOTES	
1. All dimensions in millimetres (mm).	
2. Mains operated smoke alarms to all landings in series and battery back up.	
3. Dimension are to be obtained on site and not scaled off this plan applied for contractor only.	
4. Finished room dimensions may vary to those stated on this plan.	
5. Work although specified may not be part of the agreed schedule of works/contract.	
6. Any changes to this drawing must be advised/consulted by the Architect or Building Control Officer/Planning as applicable.	
7. Party Wall Agreements are deemed to be the responsibility of the client unless the Architect is specifically appointed under a separate agreement to undertake such matters.	
8. It is the responsibility of the client to wait for full planning permission and full building regulations to be granted before any work start.	
9. All structural members are calculated without the length of the bearing. It is the responsibility of the contractor to measure the required length of any structural member on site.	

PROPOSAL:	DATE:03.04.2023	
LOFT CONVERSION	SCALE: 1:100	
SITE ADDRESS:	DRAWING NUMBER: GLA-03L	
24 LAWRENCE GROVE	DRAWN: J.V	CHECK: R.K
	REV:	

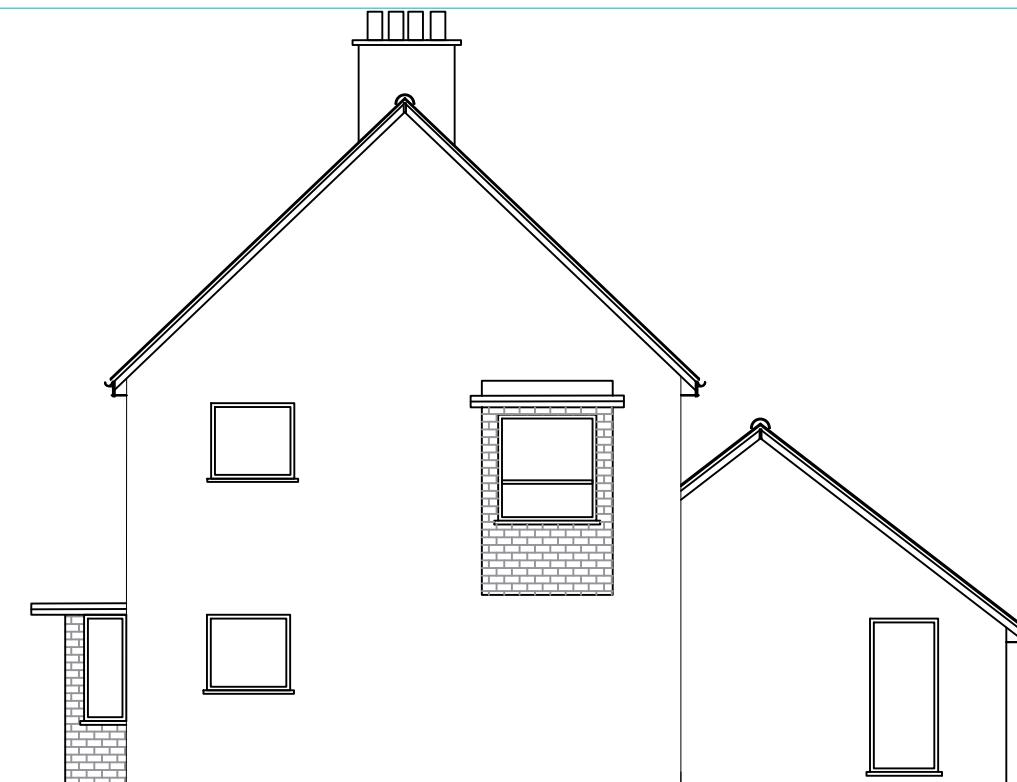

Existing Side




Existing Front


0 1 2 3 4 5
SCALE BAR

GENERAL NOTES	
1. All dimensions in millimetres (mm).	
2. Mains operated smoke alarms to all landings in series and battery back up.	
3. Dimension are to be obtained on site and not scaled off this plan applied for contractor only.	
4. Finished room dimensions may vary to those stated on this plan.	
5. Work although specified may not be part of the agreed schedule of works/contract.	
6. Any changes to this drawing must be advised/consulted by the Architect or Building Control Officer/Planning as applicable.	
7. Party Wall Agreements are deemed to be the responsibility of the client unless the Architect is specifically appointed under a separate agreement to undertake such matters.	
8. It is the responsibility of the client to wait for full planning permission and full building regulations to be granted before any work start.	
9. All structural members are calculated without the length of the bearing. It is the responsibility of the contractor to measure the required length of any structural member on site.	

PROPOSAL:	LOFT CONVERSION	DATE:03.04.2023
SCALE:	1:100	
SITE ADDRESS:		DRAWING NUMBER: GLA-04L
		DRAWN: J.V
		CHECK: R.K
		REV:

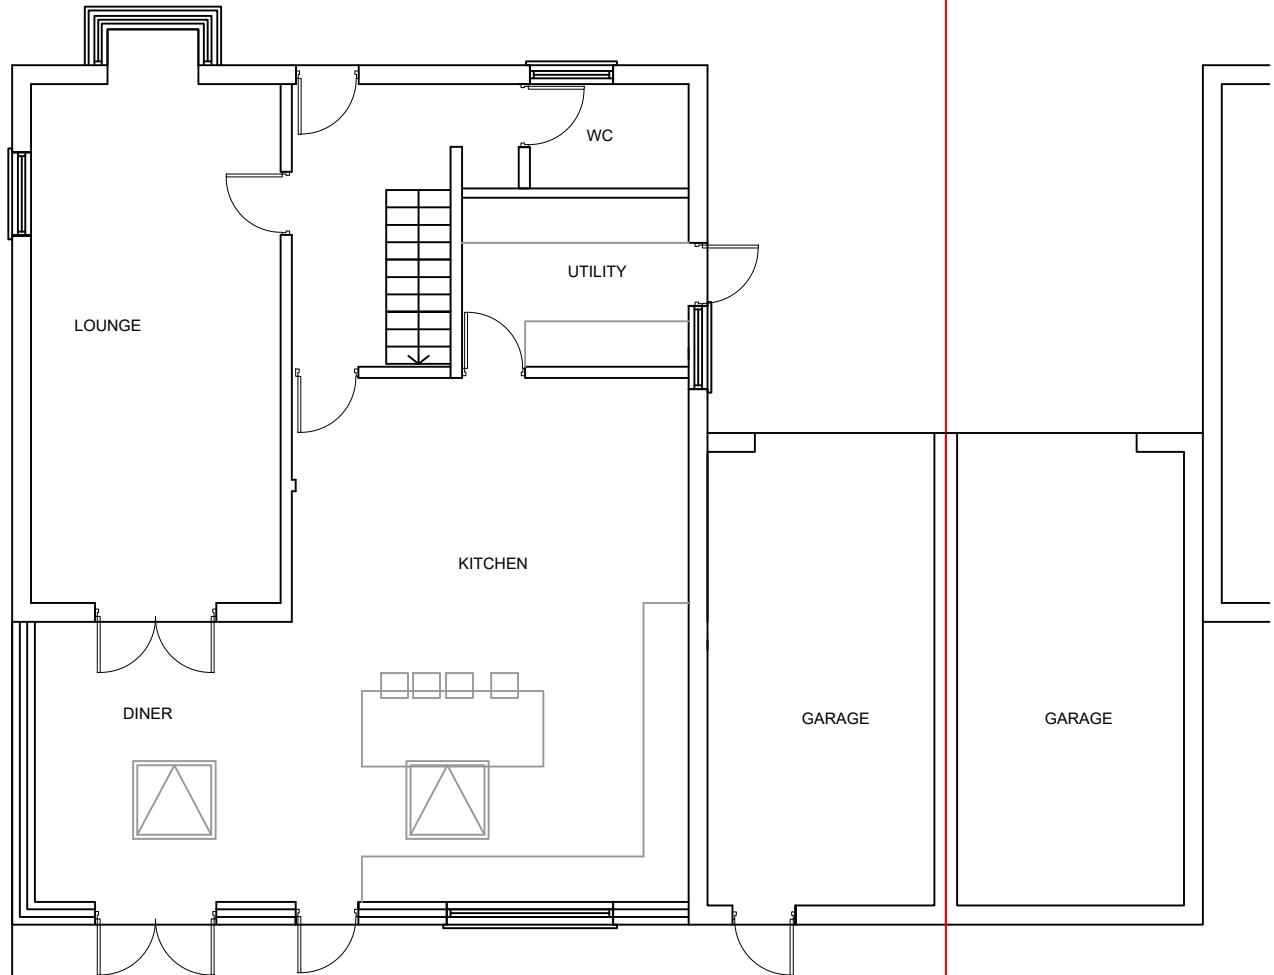

Proposed Ground Floor

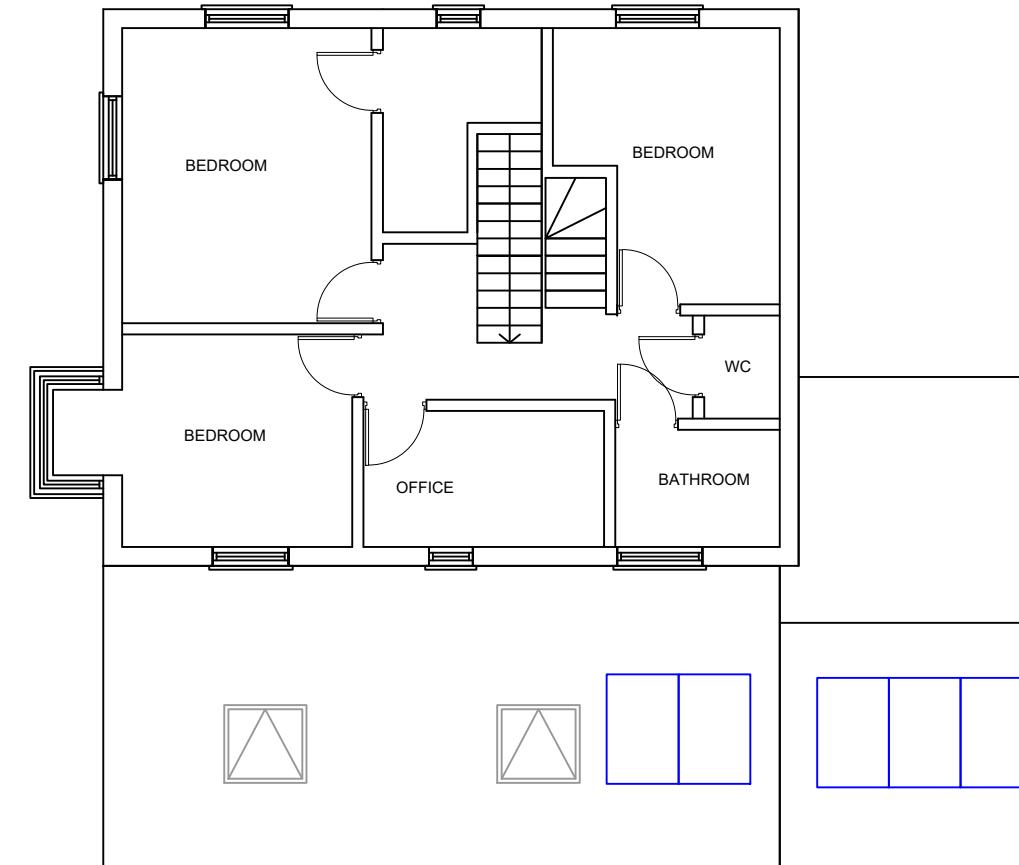



Proposed First Floor

0 1 2 3 4 5
SCALE BAR

GARDEN

GENERAL NOTES	
1. All dimensions in millimetres (mm).	
2. Mains operated smoke alarms on all landings in series and battery back up.	
3. Dimension are to be obtained on site and not scaled off this plan applied for contractor only.	
4. Finished room dimensions may vary to those stated on this plan.	
5. Work although specified may not be part of the agreed schedule of works/contract.	
6. Any changes to this drawing must be advised/consulted by the Architect or Building Control Officer/Planning as applicable.	
7. Party Wall Agreements are deemed to be the responsibility of the client unless the Architect is specifically appointed under a separate agreement to undertake such matters.	
8. It is the responsibility of the client to wait for full planning permission and full building regulations to be granted before any work start.	
9. All structural members are calculated without the length of the bearing. It is the responsibility of the contractor to measure the required length of any structural member on site.	


PROPOSAL:	DATE:03.10.2023
	SCALE: 1:100
SITE ADDRESS:	DRAWING NUMBER: GLA-05L
24 LAWRENCE GROVE	DRAWN: J.V CHECK: R.K
	REV:A

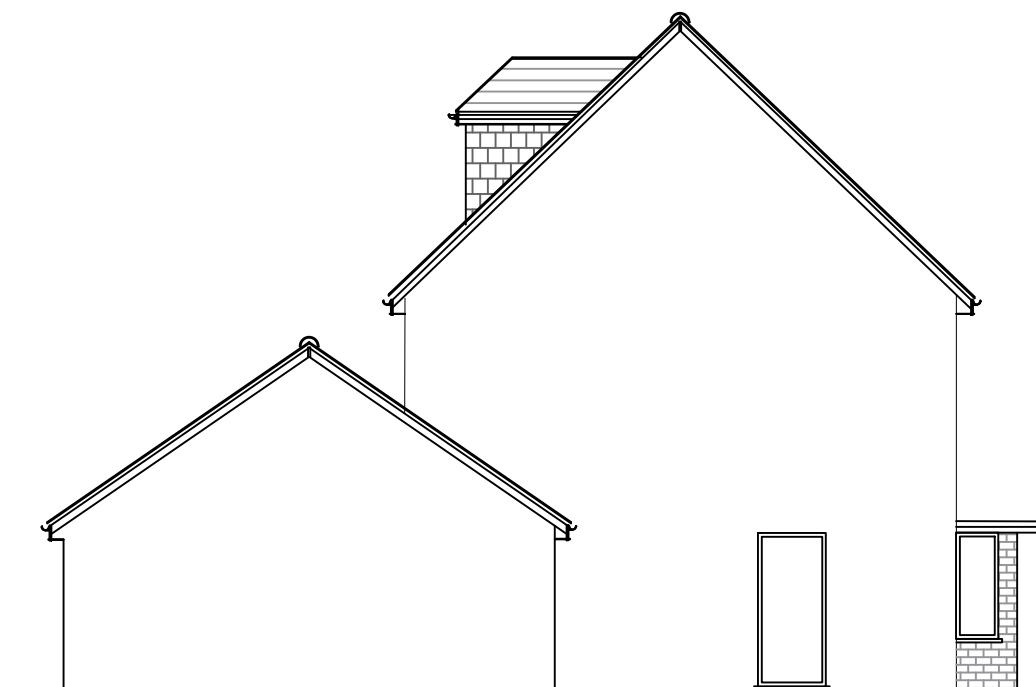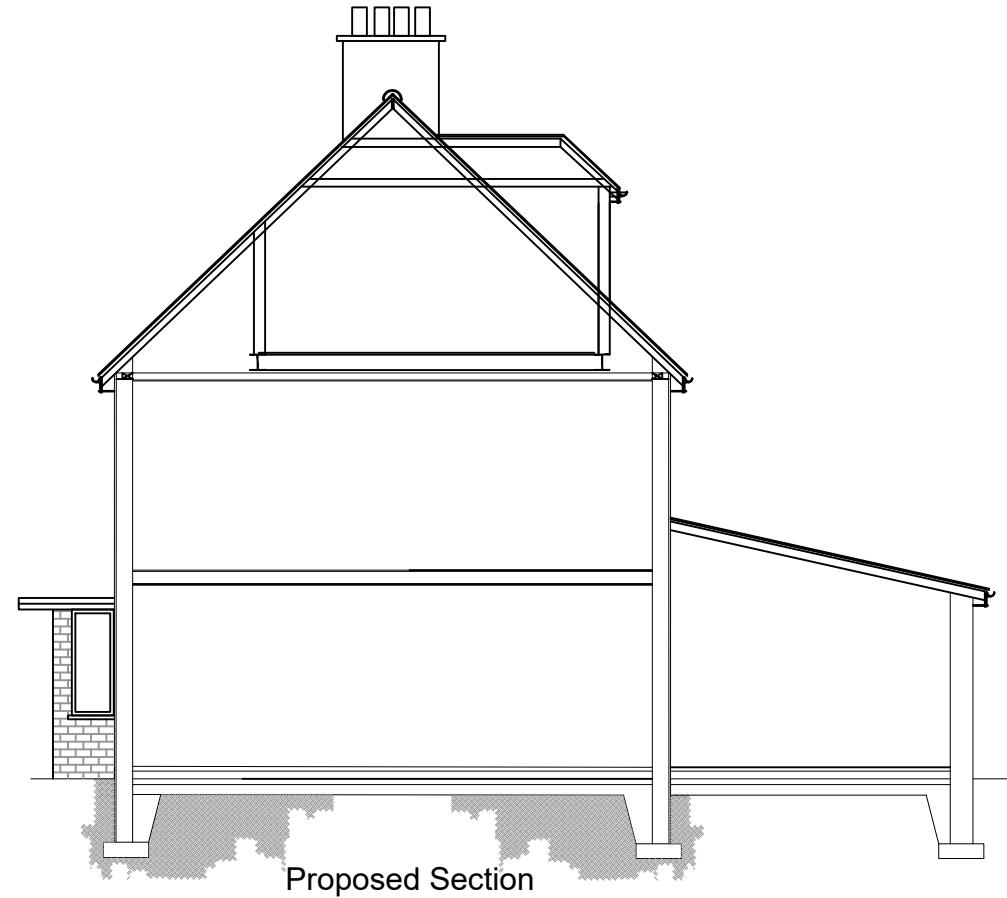

0 1 2 3 4 5
SCALE BAR

GENERAL NOTES	
1. All dimensions in millimetres (mm).	
2. Mains operated smoke alarms on all landings in series and battery back up.	
3. Dimension are to be obtained on site and not scaled off this plan applied for contractor only.	
4. Finished room dimensions may vary to those stated on this plan.	
5. Work although specified may not be part of the agreed schedule of works/contract.	
6. Any changes to this drawing must be advised/consulted by the Architect or Building Control Officer/Planning as applicable.	
7. Party Wall Agreements are deemed to be the responsibility of the client unless the Architect is specifically appointed under a separate agreement to undertake such matters.	
8. It is the responsibility of the client to wait for full planning permission and full building regulations to be granted before any work start.	
9. All structural members are calculated without the length of the bearing. It is the responsibility of the contractor to measure the required length of any structural member on site.	

PROPOSAL:	LOFT CONVERSION	DATE:03.10.2023
SCALE:	1:100	
SITE ADDRESS:	24 LAWRENCE GROVE	
DRAWING NUMBER:	GLA-07L	
DRAWN:	J.V	CHECK: R.K
REV:	A	

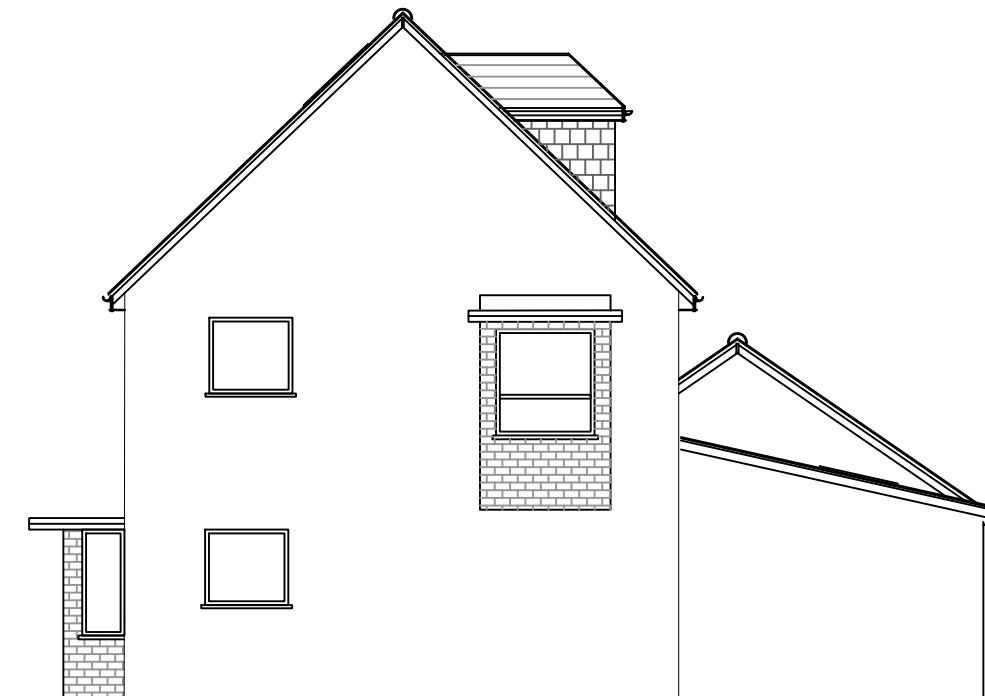

Proposed Side




Proposed Front


0 1 2 3 4 5
SCALE BAR

GENERAL NOTES	
1. All dimensions in millimetres (mm).	
2. Mains operated smoke alarms to all landings in series and battery back up.	
3. Dimension are to be obtained on site and not scaled off this plan applied for contractor only.	
4. Finished room dimensions may vary to those stated on this plan.	
5. Work although specified may not be part of the agreed schedule of works/contract.	
6. Any changes to this drawing must be advised/consulted by the Architect or Building Control Officer/Planning as applicable.	
7. Party Wall Agreements are deemed to be the responsibility of the client unless the Architect is specifically appointed under a separate agreement to undertake such matters.	
8. It is the responsibility of the client to wait for full planning permission and full building regulations to be granted before any work start.	
9. All structural members are calculated without the length of the bearing. It is the responsibility of the contractor to measure the required length of any structural member on site.	

PROPOSAL:	LOFT CONVERSION	DATE:03.04.2023
SCALE:	1:100	SCALE: 1:100
SITE ADDRESS:		DRAWING NUMBER: GLA-08L
SITE ADDRESS:	24 LAWRENCE GROVE	DRAWN: J.V
		CHECK: R.K
		REV:

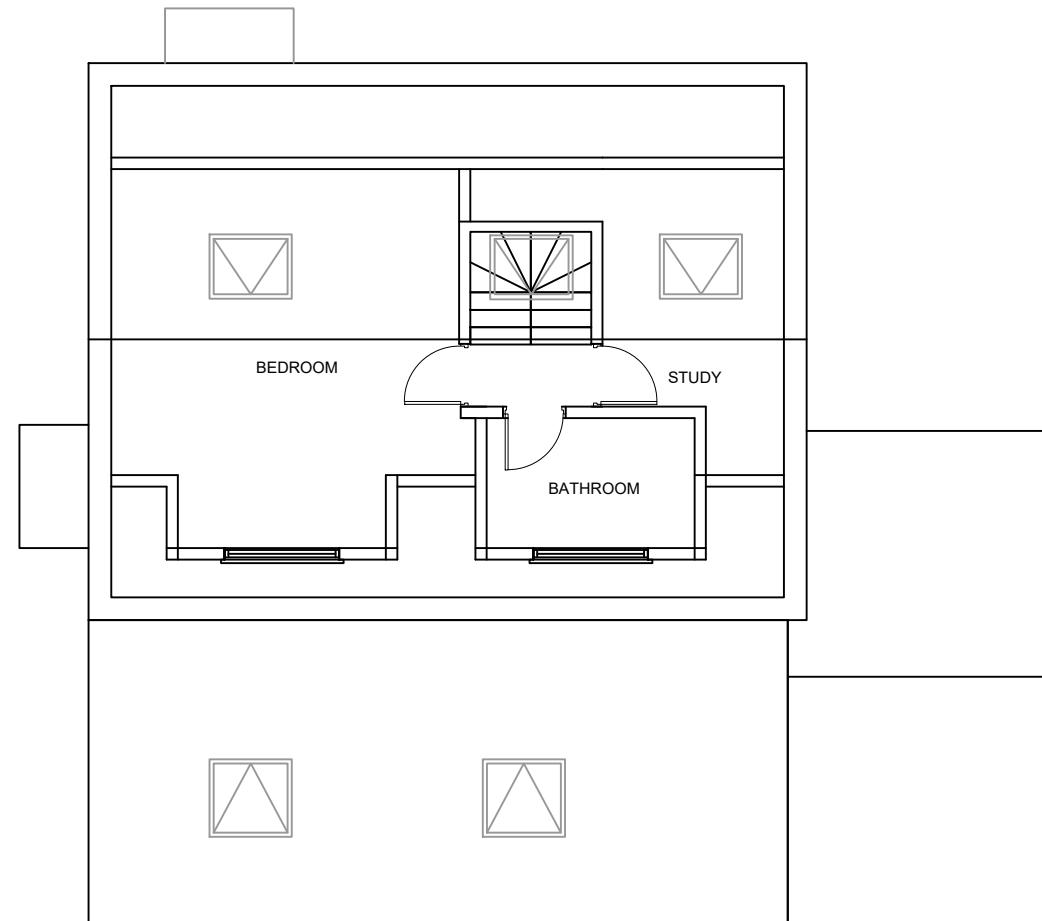

Proposed Attic

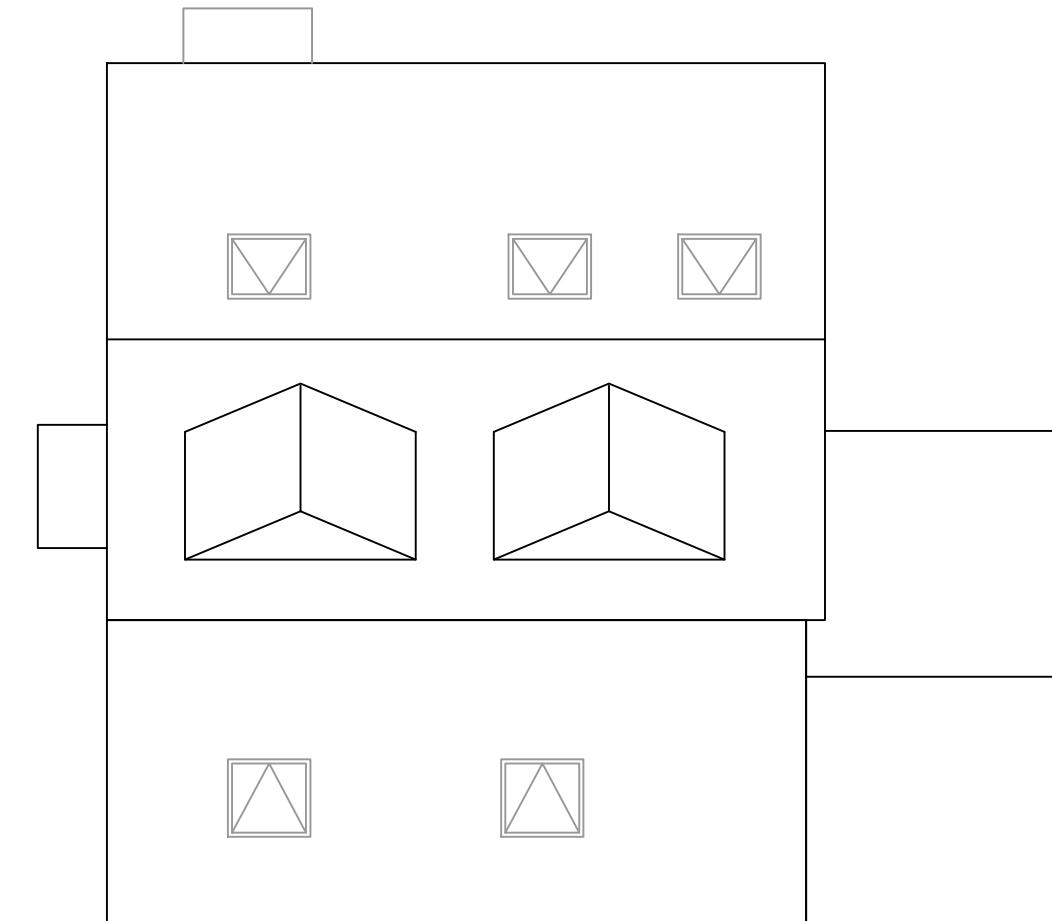

Proposed Roof

0 1 2 3 4 5
SCALE BAR

GENERAL NOTES	
1. All dimensions in millimetres (mm).	
2. Mains operated smoke alarms to all landings in series and battery back up.	
3. Dimension are to be obtained on site and not scaled off this plan applied for contractor only.	
4. Finished room dimensions may vary to those stated on this plan.	
5. Work although specified may not be part of the agreed schedule of works/contract.	
6. Any changes to this drawing must be advised/consulted by the Architect or Building Control Officer/Planning as applicable.	
7. Party Wall Agreements are deemed to be the responsibility of the client unless the Architect is specifically appointed under a separate agreement to undertake such matters.	
8. It is the responsibility of the client to wait for full planning permission and full building regulations to be granted before any work start.	
9. All structural members are calculated without the length of the bearing. It is the responsibility of the contractor to measure the required length of any structural member on site.	

PROPOSAL:	DATE:03.04.2023
	SCALE: 1:100
SITE ADDRESS:	DRAWING NUMBER: GLA-06L
24 LAWRENCE GROVE	DRAWN: J.V CHECK: R.K
	REV: