



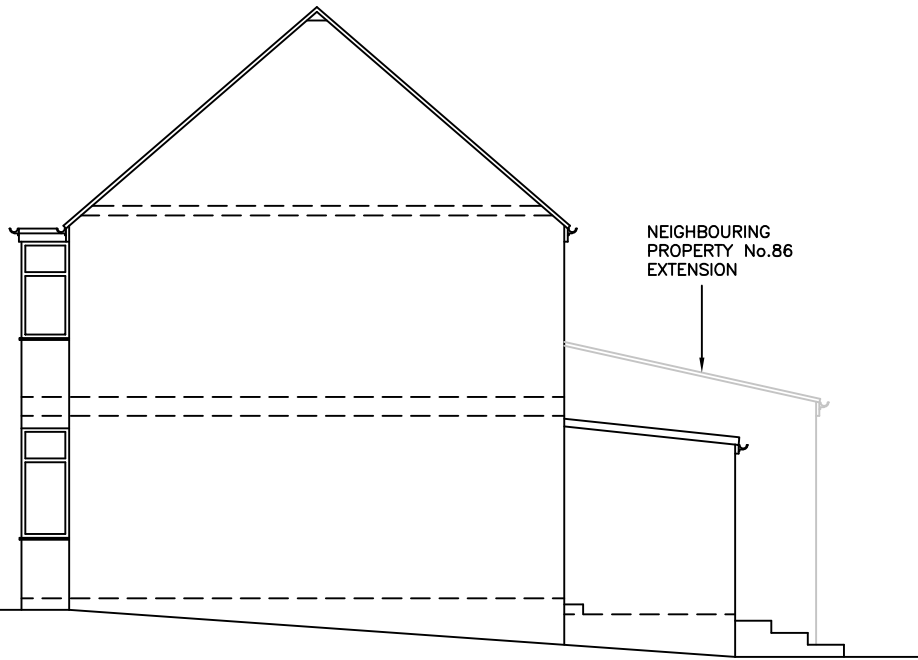


EXISTING SIDE ELEVATION

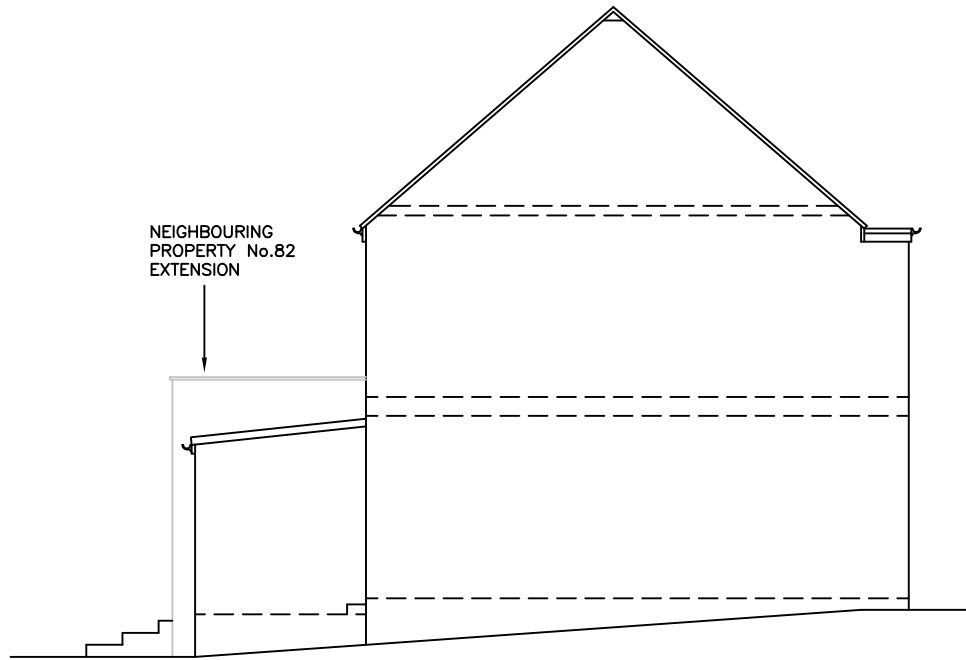


EXISTING OTHER SIDE ELEVATION



EXISTING REAR ELEVATION

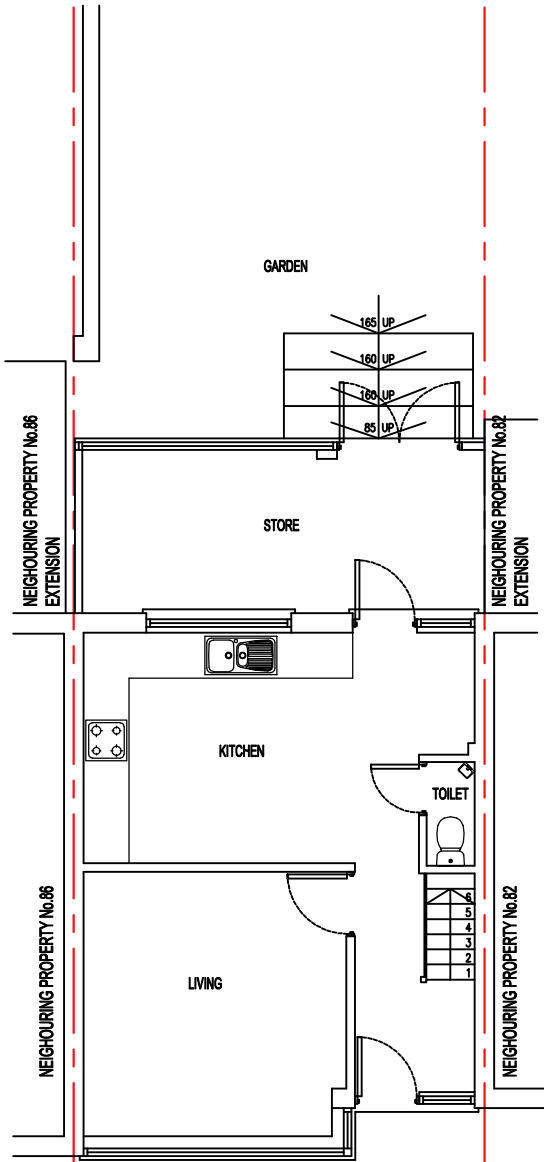


EXISTING GROUND FLOOR PLAN

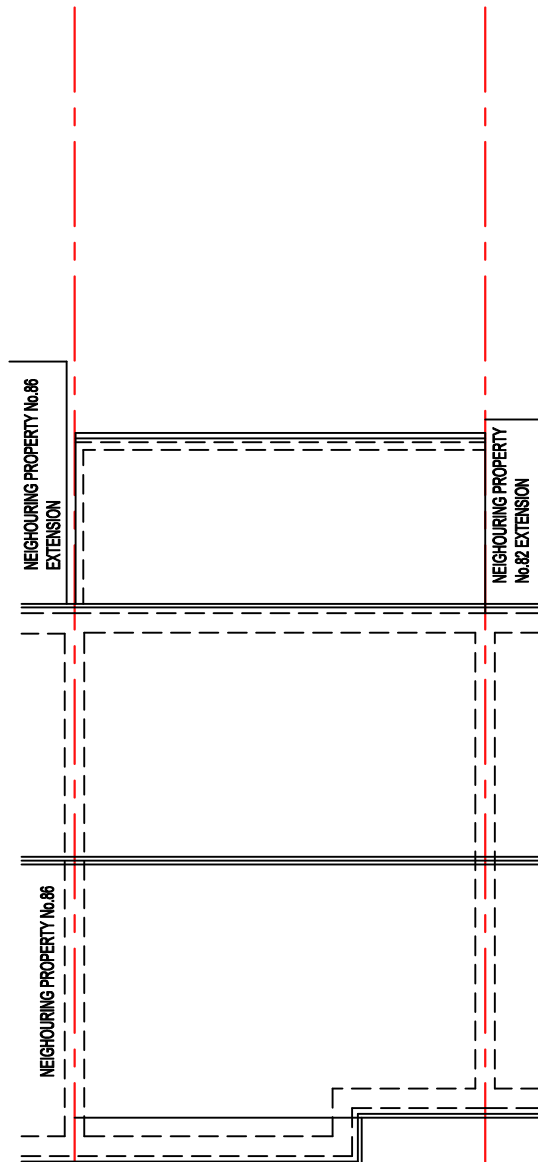

EXISTING ROOF PLAN

NOTES

- The Copy right of this drawing is the property of IDEAL DESIGN Ltd. and must not be copied otherwise reproduced without written consent.
- The contractor is responsible for checking dimensions, tolerances and references. Any discrepancy to be verified with the Architect before proceeding with the works.
- Figured dimensions to be worked to in all cases.

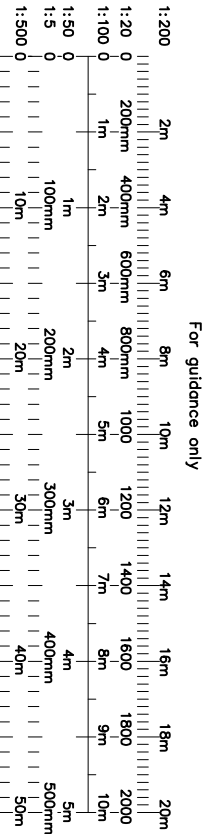

date	Rev	revision/author/checker
client		
Mr. B Patel		
 IDEAL DESIGN LTD. 43 Upton Lane, London E7 9PA M-07878270940 Email: hitesh@idealdesignltd.com Website: www.idealdesignltd.com		
project		
84 MIDHURST GARDENS UXBRIDGE UB10 9DN		
drawing		
EXISTING FLOOR PLANS & ELEVATIONS		
drawing no	84MG(01)	rev A
drawn	HS	
scale @ A3	1:100	date 02-09-2022