




EXISTING BLOCK PLAN
SCALE 1:200

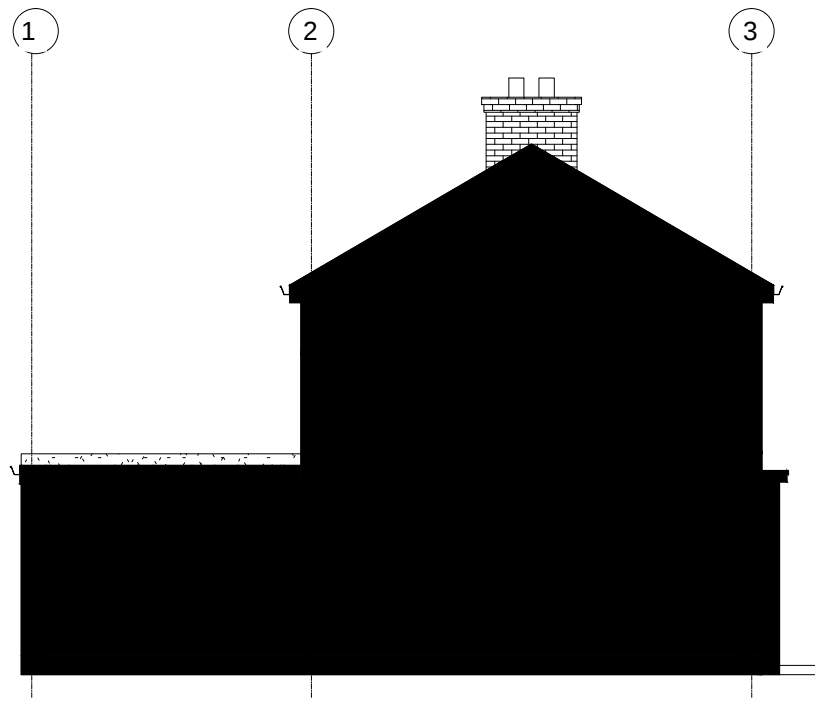


EXISTING LEFT SIDE ELEVATION

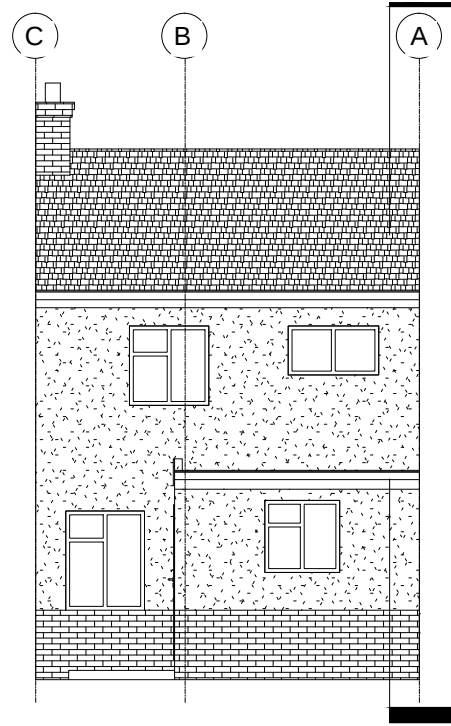


EXISTING REAR ELEVATION

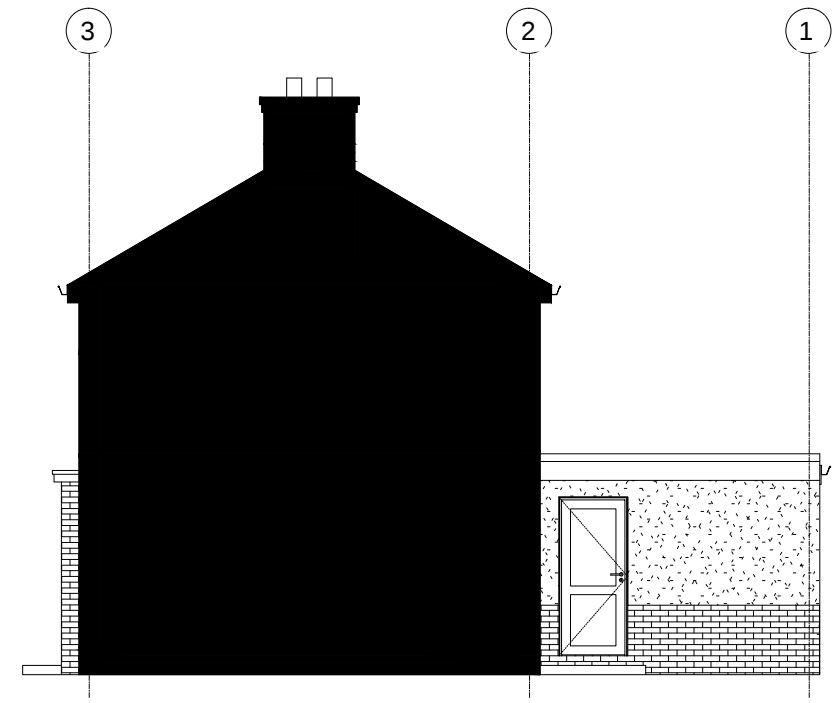


EXISTING RIGHT SIDE ELEVATION

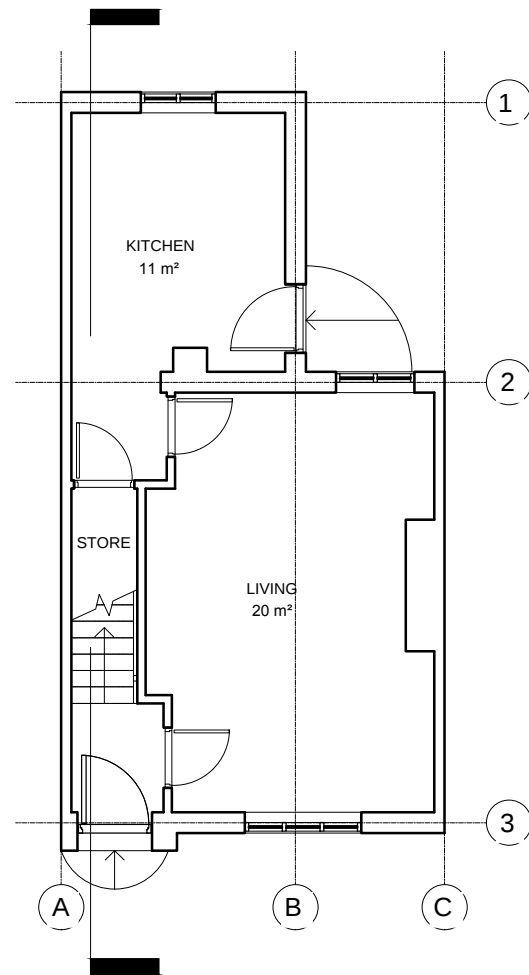


EXISTING GROUND FLOOR PLAN

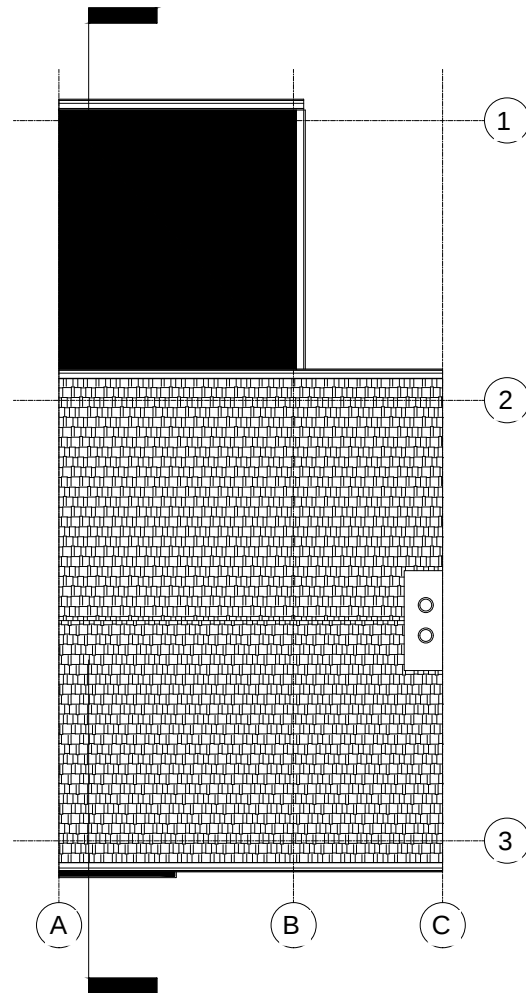

EXISTING ROOF PLAN

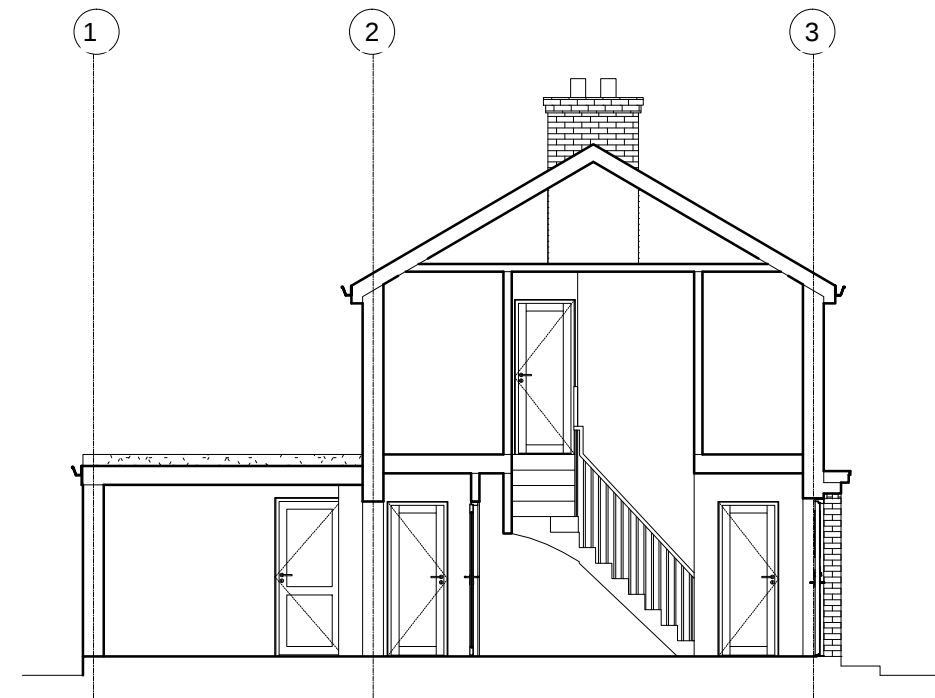

EXISTING SECTION

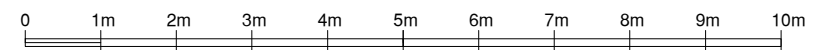

 STUDIO CAD PROJECTS Architectural Designers	
TEL: 079 581 581 90 E-mail: scp.projects@onet.eu	
PROJECT: 49 NELSON ROAD UXBRIDGE UB10 0PT EXISTING PLANS, ELEVATIONS AND SECTION	
SCALE: 1:100 (A3) DATE: SEP 2022	PROJECT No: 2220908-01
THIS DRAWING MUST NOT BE REPRODUCED, MULTIPLIED OR SUBMITTED TO THE INSPECTION OF THIRD PARTIES WITHOUT OUR PRIOR PERMISSION. ALL DIMENSIONS TO BE CHECKED AND VERIFIED ON SITE	