




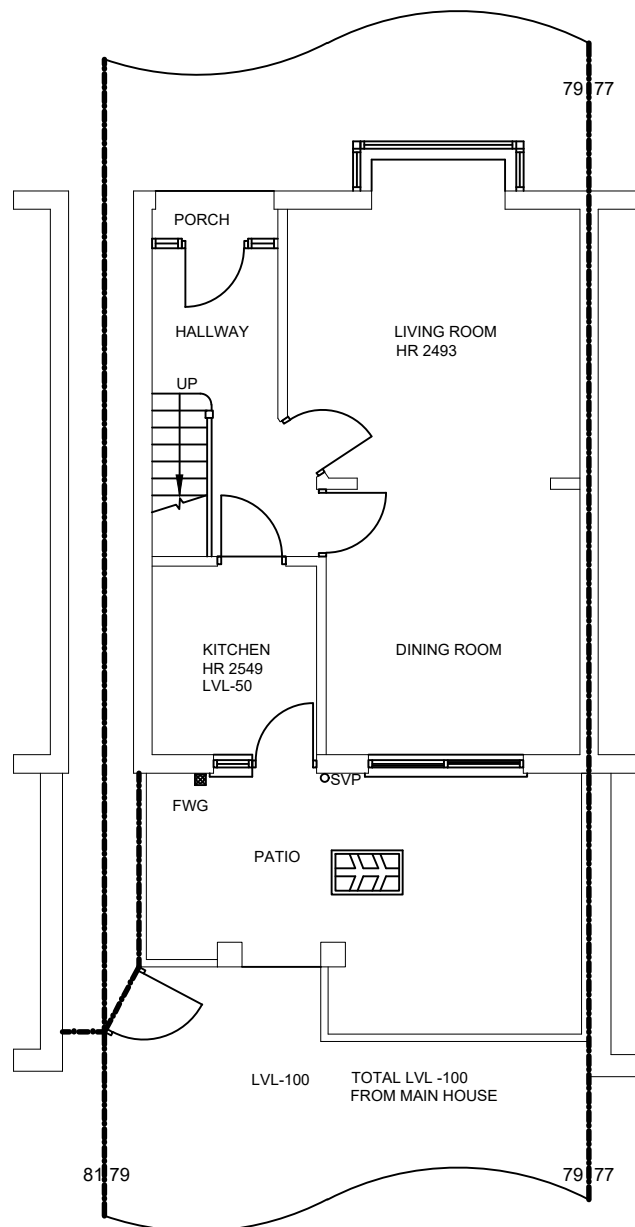


EXISTING GROUND FLOOR PLAN

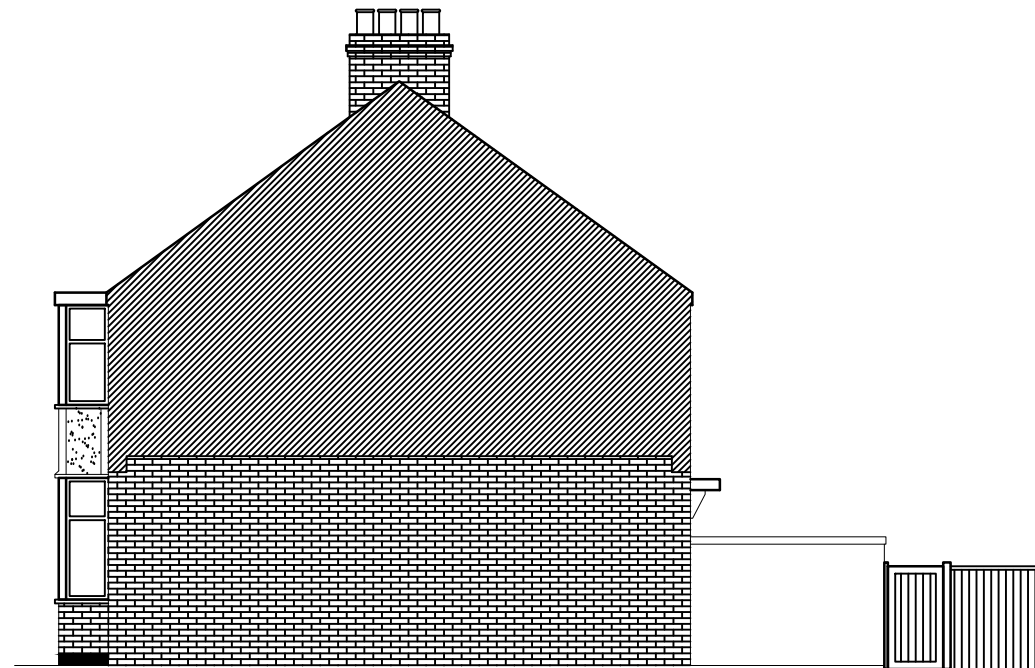



SIDE ELEVATION EXISTING
(AS VIEWED FROM NO:81)

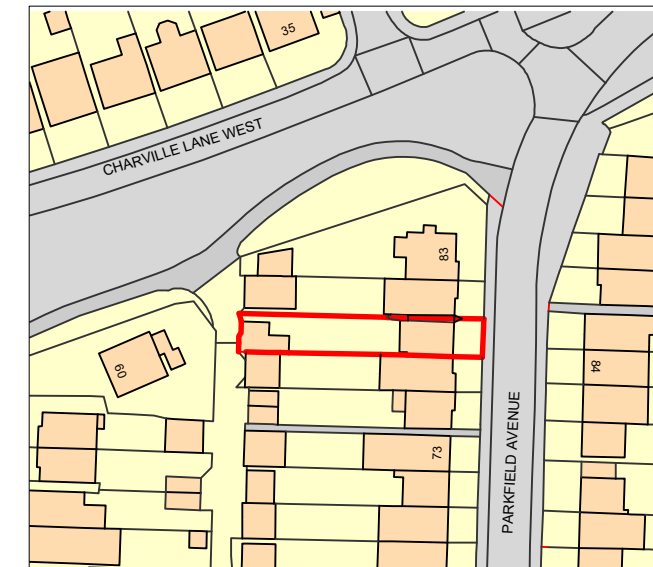

LOCATION PLAN (1:1250)

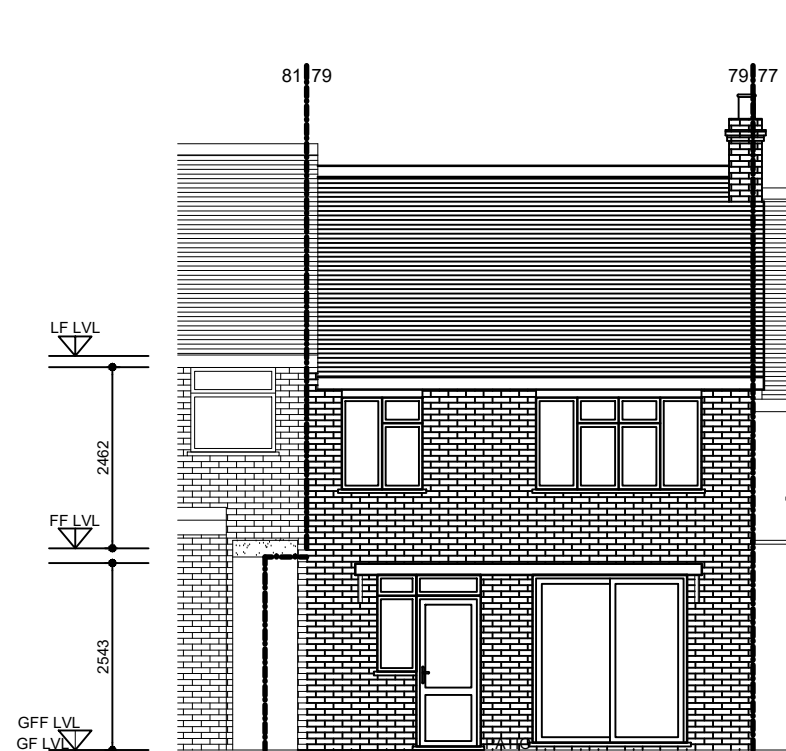

REAR ELEVATION EXISTING

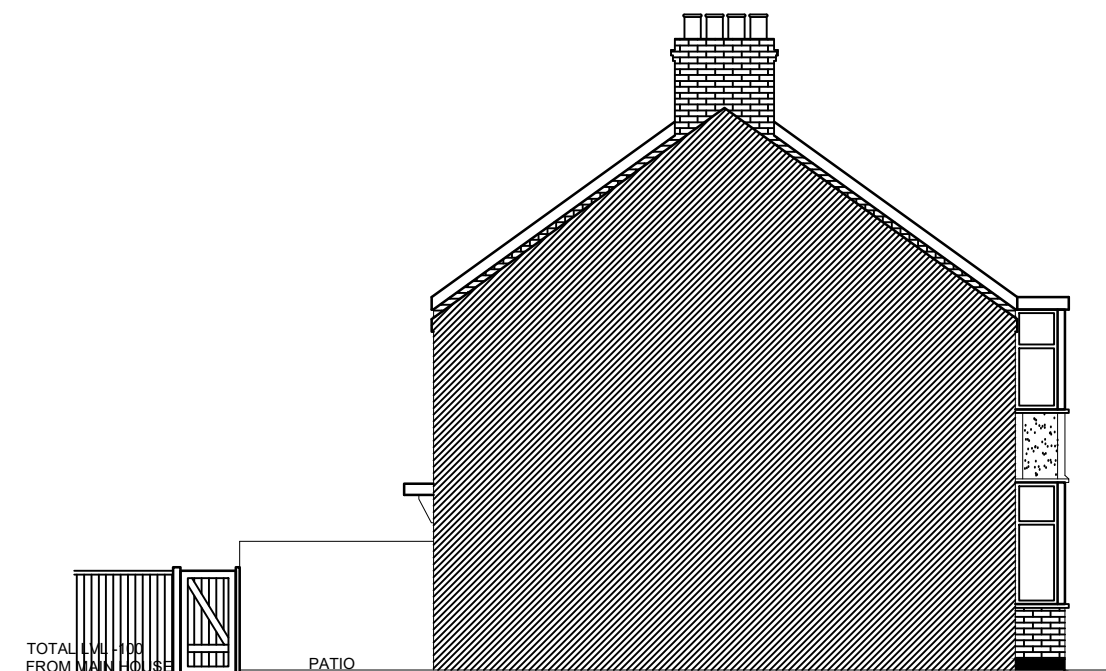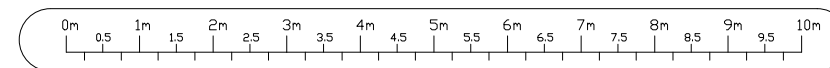

SIDE ELEVATION EXISTING
(AS VIEWED FROM NO:77)

ICREATE ©
DESIGN LIMITED

Planning & Designing of All Types of Building Works
1 CRABTREE CLOSE, BUSHEY, WD23 3BJ
Tel: 07886759400 ; EM: ikreated@gmail.com

REV	DATES	COMMENTS
08.02.2023	FOR PLANNING APPLICATION	

CLIENT
MR. GEORGE LEWIS
79 PARKFIELD AVENUE
UXBRIDGE,
UB10 0DG

PROJECT/TITLE
SINGLE STOREY REAR EXTENSION
AT
79 PARKFIELD AVENUE
UXBRIDGE, UB10 0DG

SCALE:
1:100@A3

DRG NO :
79parkfieldAve-001