


卷之三

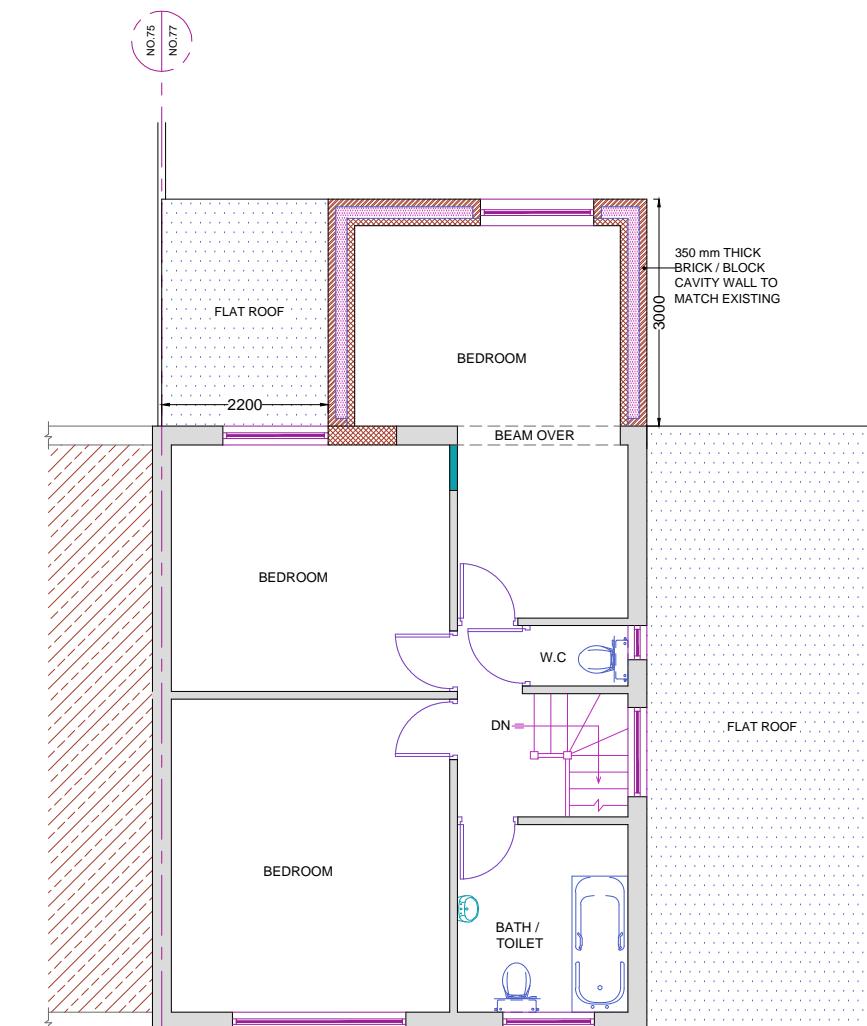

PROPOSED FIRST FLOOR PLAN

1:100

0 1 2 5 10 Metres

REFERENCE DRAWINGS		GENERAL NOTES											
		This drawing is for planning use only do not use this drawing for any purpose other than that for which it was issued.											
		Structural Design and Building Control Approval is required before construction commences.											
		This drawing is subject to copyright do not reproduce this drawing without prior permission.											
No	DATE	R E V I S I O N			BY	CHK	CONSULTANT	CIVIL ENGINEERS STRUCTURAL ENGINEERS ARCHITECTURAL DESIGNERS		DRAWN	MK	CLIENT/PROJECT	DRAWING No.
										CHECKED	A.R	77 CHAPEL LANE	D02
										PROJECT NO.			
								Contact: 07947249323		TITLE		PROPOSED FLOOR PLANS	
										SCALE:	1:100 @A3		
										DATE:	23-06-2023		